
COUNTY TOTAL SHEET NO.

COOK 18 8

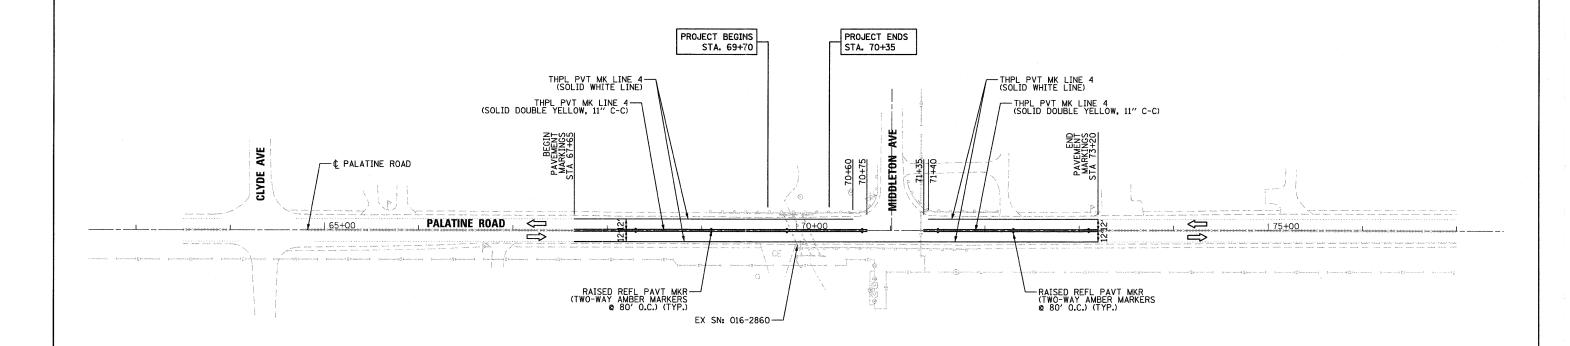

PAVEMENT MARKING LEGEND:

+ TWO-WAY AMBER

NOTES:

- REFER TO DISTRICT 1 DETAILS "TYPICAL APPLICATIONS RAISED REFLECTIVE PAVEMENT MARKERS (SNOW-PLOW RESISTANT)" AND "TYPICAL PAVEMENT MARKINGS" FOR ADDITIONAL INFORMATION.
- 2. THE PROPOSED PAVEMENT MARKINGS SHALL BE PLACED IN THE SAME LOCATIONS AS THE EXISTING PAVEMENT MARKINGS OR AS DIRECTED BY THE ENGINEER.

FILE NAME = ..\D160P39-sht-pmk.dgn

DESIGNED	-	ADW	REVISED -
DRAWN	-	GEW	REVISED -
CHECKED	-	RJD	REVISED -
DATE	-	10/7/2011	REVISED -

STATI	E OF	ILLINOIS
DEPARTMENT	OF	TRANSPORTATION

SCALE: 1"=50'

PALATINE ROAD OVER SALT CREEK PAVEMENT MARKING PLAN								F.A.U. SECTION				COUNTY	•	TOTAL SHEETS	SHEET NO.					
									1285 2011-033-T		COOK		18	8						
																	CONTRA	ACT	NO. 6	OP39
	SHEET	NO.	i	0F	1	SHEETS	STA.	67+65	TO ST	A. 7	3+20			ILLINOIS FED. AID PROJECT						