


EXISTING TYPICAL CROSS SECTION

STA. 31+00 TO STA. 45+00
 STA. 65+00 TO STA. 79+00

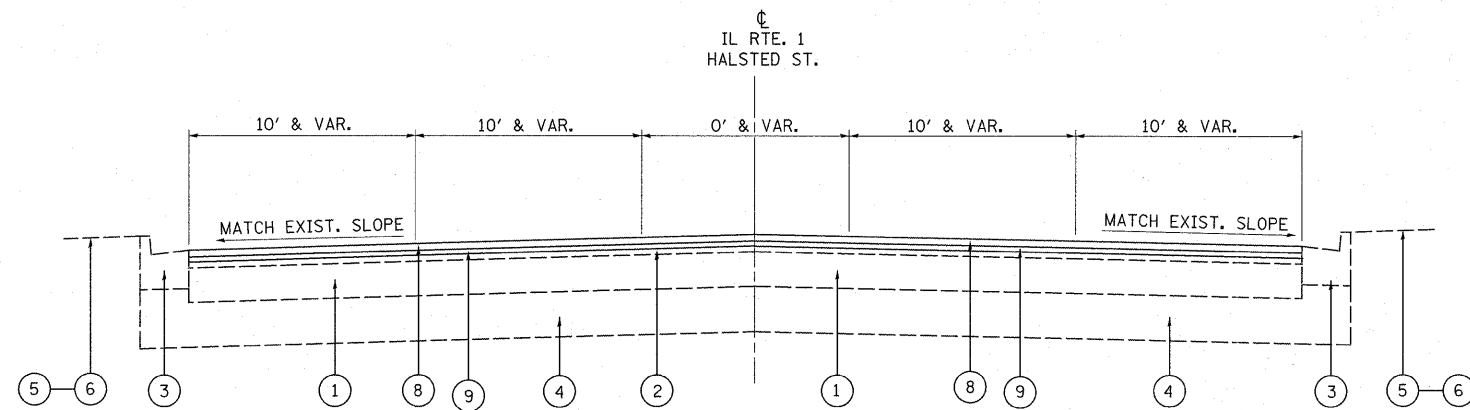

PROPOSED TYPICAL CROSS SECTION

STA. 31+00 TO STA. 45+00
 STA. 65+00 TO STA. 79+00

LEGEND

- ① EXISTING P.C.C. PAVEMENT, ± 9"
- ② EXISTING H.M.A. SURFACE, ± 3"
- ②A EXISTING H.M.A. SURFACE, ± 6"
- ③ EXISTING COMB. CONCRETE CURB & GUTTER
- ④ EXISTING AGGREGATE SUBGRADE
- ⑤ EXISTING PARKWAY
- ⑥ EXISTING SIDEWALK
- ⑦ PROPOSED H.M.A. SURFACE REMOVAL, 2 1/4 "
- ⑧ PROPOSED HOT-MIX ASPHALT SURFACE COURSE, MIX "D", N70, 1 1/2 "
- ⑨ PROPOSED POLY. LEVELING BINDER (MACHINE METHOD), IL-4.75, N50, 3/4 "
- ⑩ PROP. AGGREGATE WEDGE SHOULDER, TYPE B
- ⑪ PROP. GRADING AND SHAPING SHOULDERS
- ⑫ SAFTEY EDGE (SEE DETAIL)

NOTES

PAVEMENT PATCHING SEQUENCE OF CONSTRUCTION
 (PATCHING FIRST - FROM STA. 4+00 TO STA. 31+00 & FROM
 STA. 45+00 TO STA. 65+00) AND STA. 79+00 TO STA. 189+00
 (MILLING FIRST - FROM STA. 31+00 TO STA. 45+00 & STA. 65+00
 TO STA. 79+00)

COST OF HMA SURFACE REMOVAL IN THE EXISTING GUTTER FLAG
 SHALL BE INCLUDED IN THE COST OF THE HMA SURFACE REMOVAL 2-1/4"

* FROM STA. 153+00 TO STA. 160+00

FILE NAME =	USER NAME = obabawa	DESIGNED -	REVISED -	STATE OF ILLINOIS DEPARTMENT OF TRANSPORTATION	IL RTE. 1 (HALSTED ST.) (152nd St. TO 127th St.) TYPICAL SECTIONS			F.A.U. RTE.	SECTION	COUNTY	TOTAL SHEETS	SHEET NO.
ct:\pw_work\pwsdot\obabawa\d0284194\01062111-sh-t-plen.dgn		DRAWN -	REVISED -					3730	(1312,1314&3262) RS-5	COOK	32	5
PLOT SCALE = 50,0000' / 1in.		CHECKED -	REVISED -		SCALE: NONE			CONTRACT NO. 60R48				
PLOT DATE = 12/20/2011		DATE -	REVISED -		SHEET NO. OF SHEETS STA. TO STA.			ILLINOIS FED. AID PROJECT				