



**SIDEWALK**

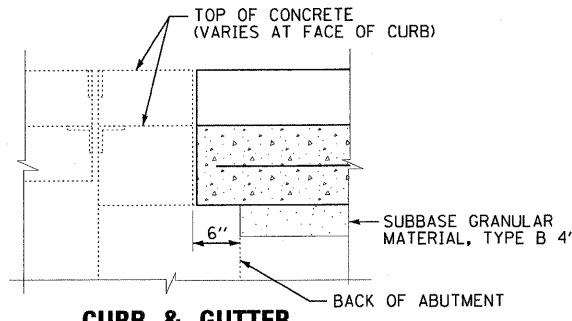


**CURB & GUTTER**

**CROSS SECTIONS AT BACK OF ABUTMENTS**

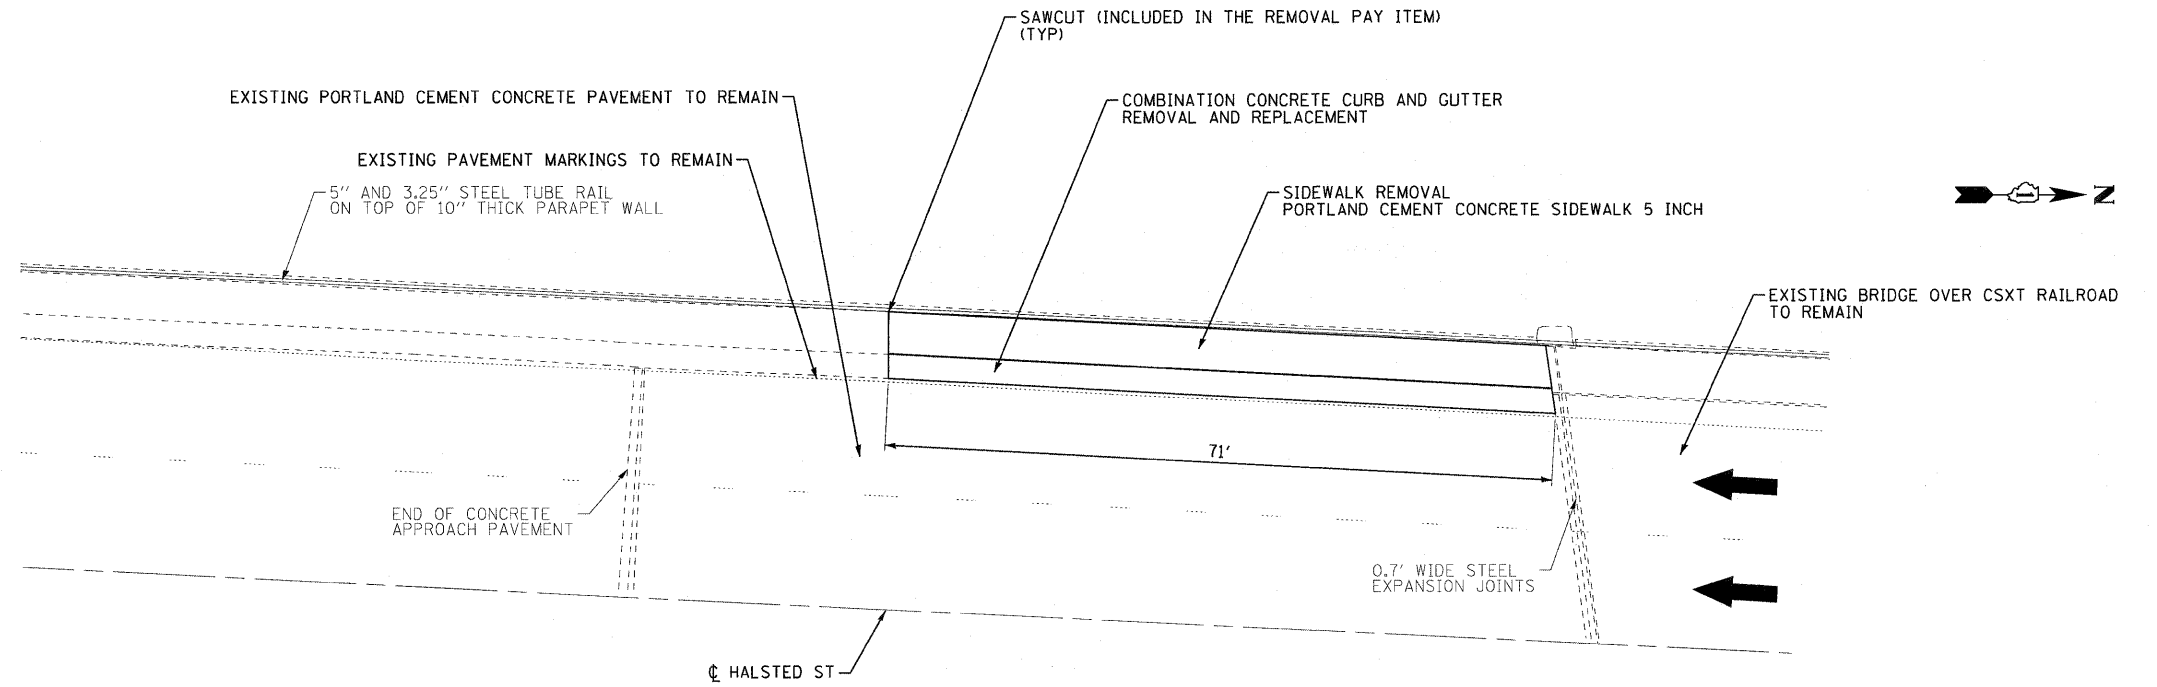


**ILLINOIS ROUTE 1 (HALSTED STREET) SOUTH BRIDGE APPROACH**

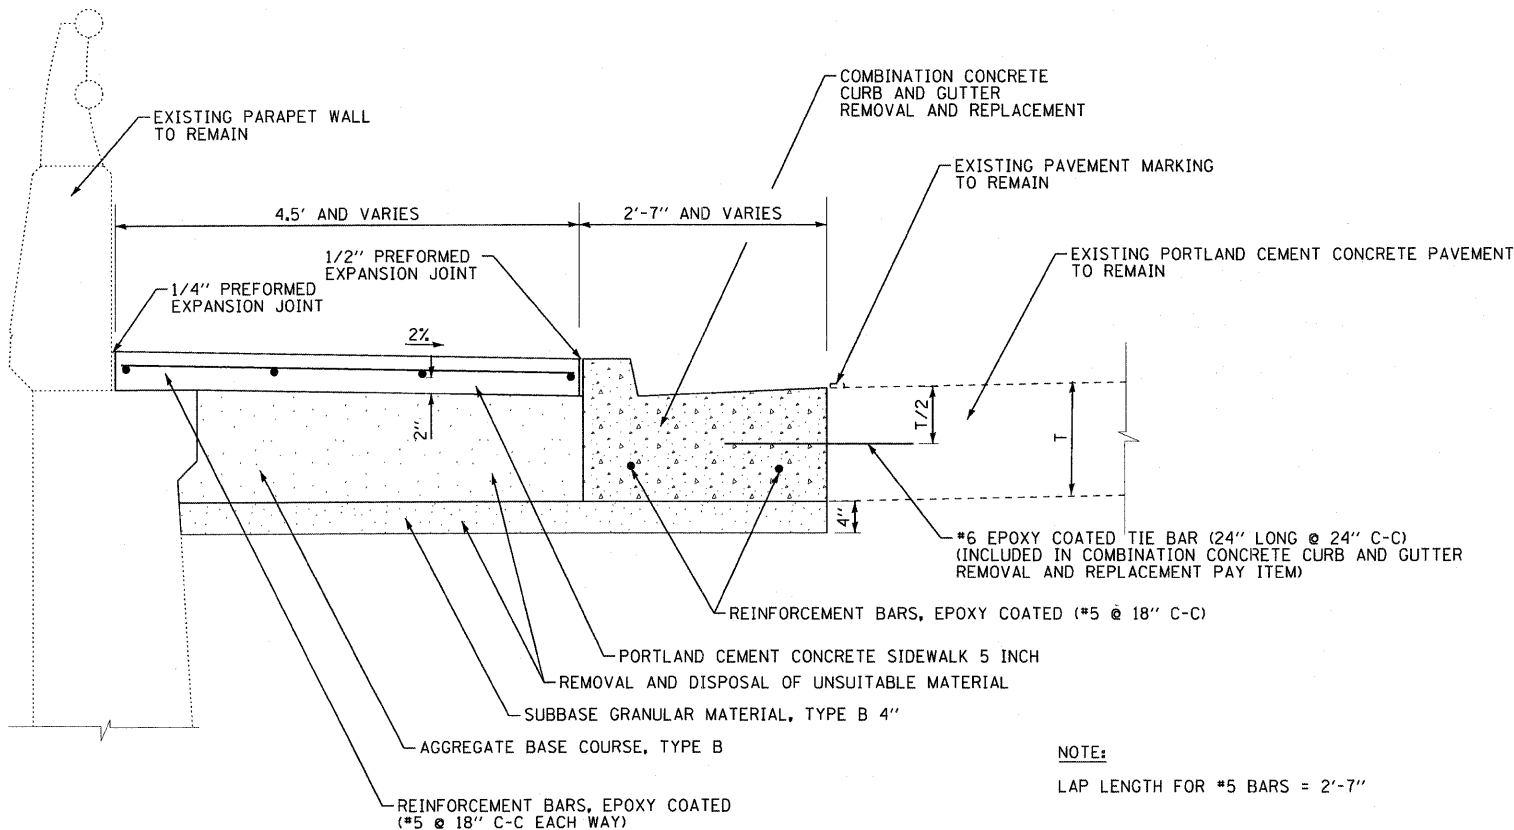

**COMBINATION CONCRETE CURB AND GUTTER AND SIDEWALK DETAIL**

**NOTE:**  
LAP LENGTH FOR #5 BARS = 2'-7"

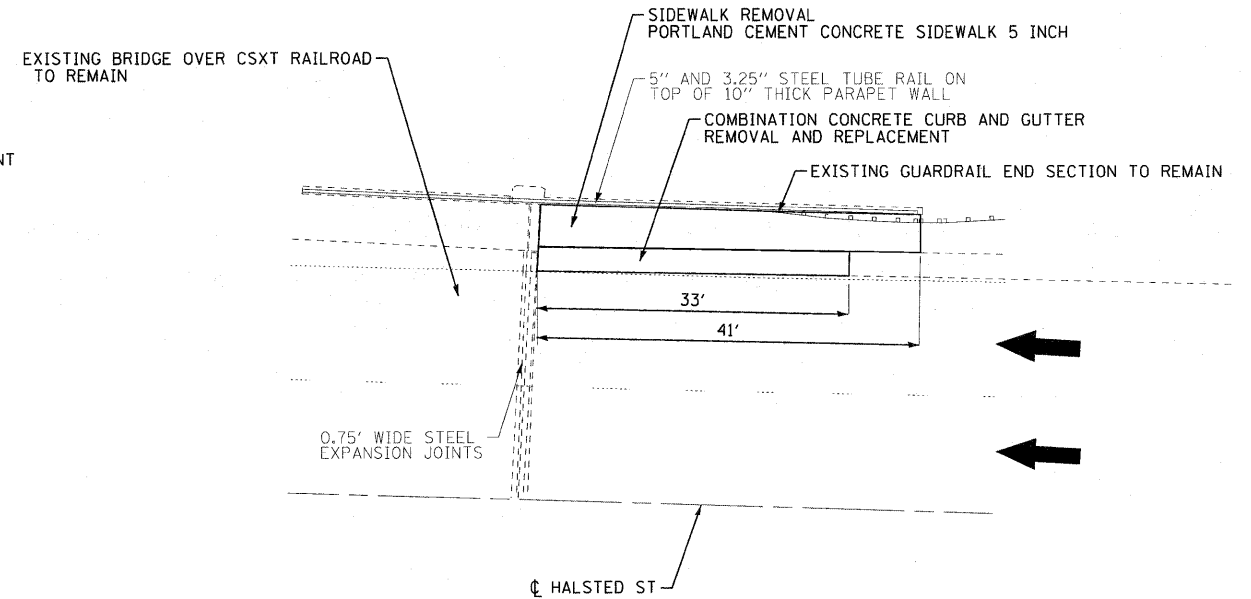

**ILLINOIS ROUTE 1 (HALSTED STREET) NORTH BRIDGE APPROACH**

COPYRIGHT © 2011 BY BAXTER & WOODMAN, INC.  
 STATE OF ILLINOIS - PROFESSIONAL DESIGN FIRM  
 LICENSE NO. - BR-0272701  
 DATE: 11/27/2011 7:53:26 AM  
 I:\C-System\Icove\100153-1100153-110-Design\W032-Plan01.sht  
 I:\C-System\Icove\100153-1100153-110-Design\W032-Plan01.sht



|                 |                               |
|-----------------|-------------------------------|
| DESIGNED - MWP  | REVISED -                     |
| DRAWN - BCD     | REVISED -                     |
| CHECKED - LDH   | REVISED -                     |
| DATE - 11-21-11 | FILE - 100153-W032_Plan01.sht |

STATE OF ILLINOIS  
DEPARTMENT OF TRANSPORTATION

**ILLINOIS ROUTE 1 (HALSTED STREET)  
CURB AND GUTTER AND SIDEWALK REMOVAL AND REPLACEMENT  
AT BRIDGE OVER CSXT RAILROAD**

SCALE: 1"=10'

STA. TO STA.

SN. 016-0194

| F.A.U. RTE.                                     | SECTION              | COUNTY | TOTAL SHEETS       | SHEET NO. |
|---|----------------------|--------|--------------------|-----------|
| 3730  | (1312,1314+3262)25-5 | COOK   | 32                 | 12A       |
| FED. ROAD DIST. NO. 1 ILLINOIS FED. AID PROJECT |                      |        | CONTRACT NO. 60R48 |           |