


F.A.P. RTE.	SECTION	COUNTY	TOTAL SHEETS	SHEET NO.
856	01-00170-26-TL	WILL	171	34
STA. 29+00	TO STA. 68+00			
FED. ROAD DIST. NO.	ILLINOIS	FED. AID PROJECT		
CONTRACT NO: 63570				

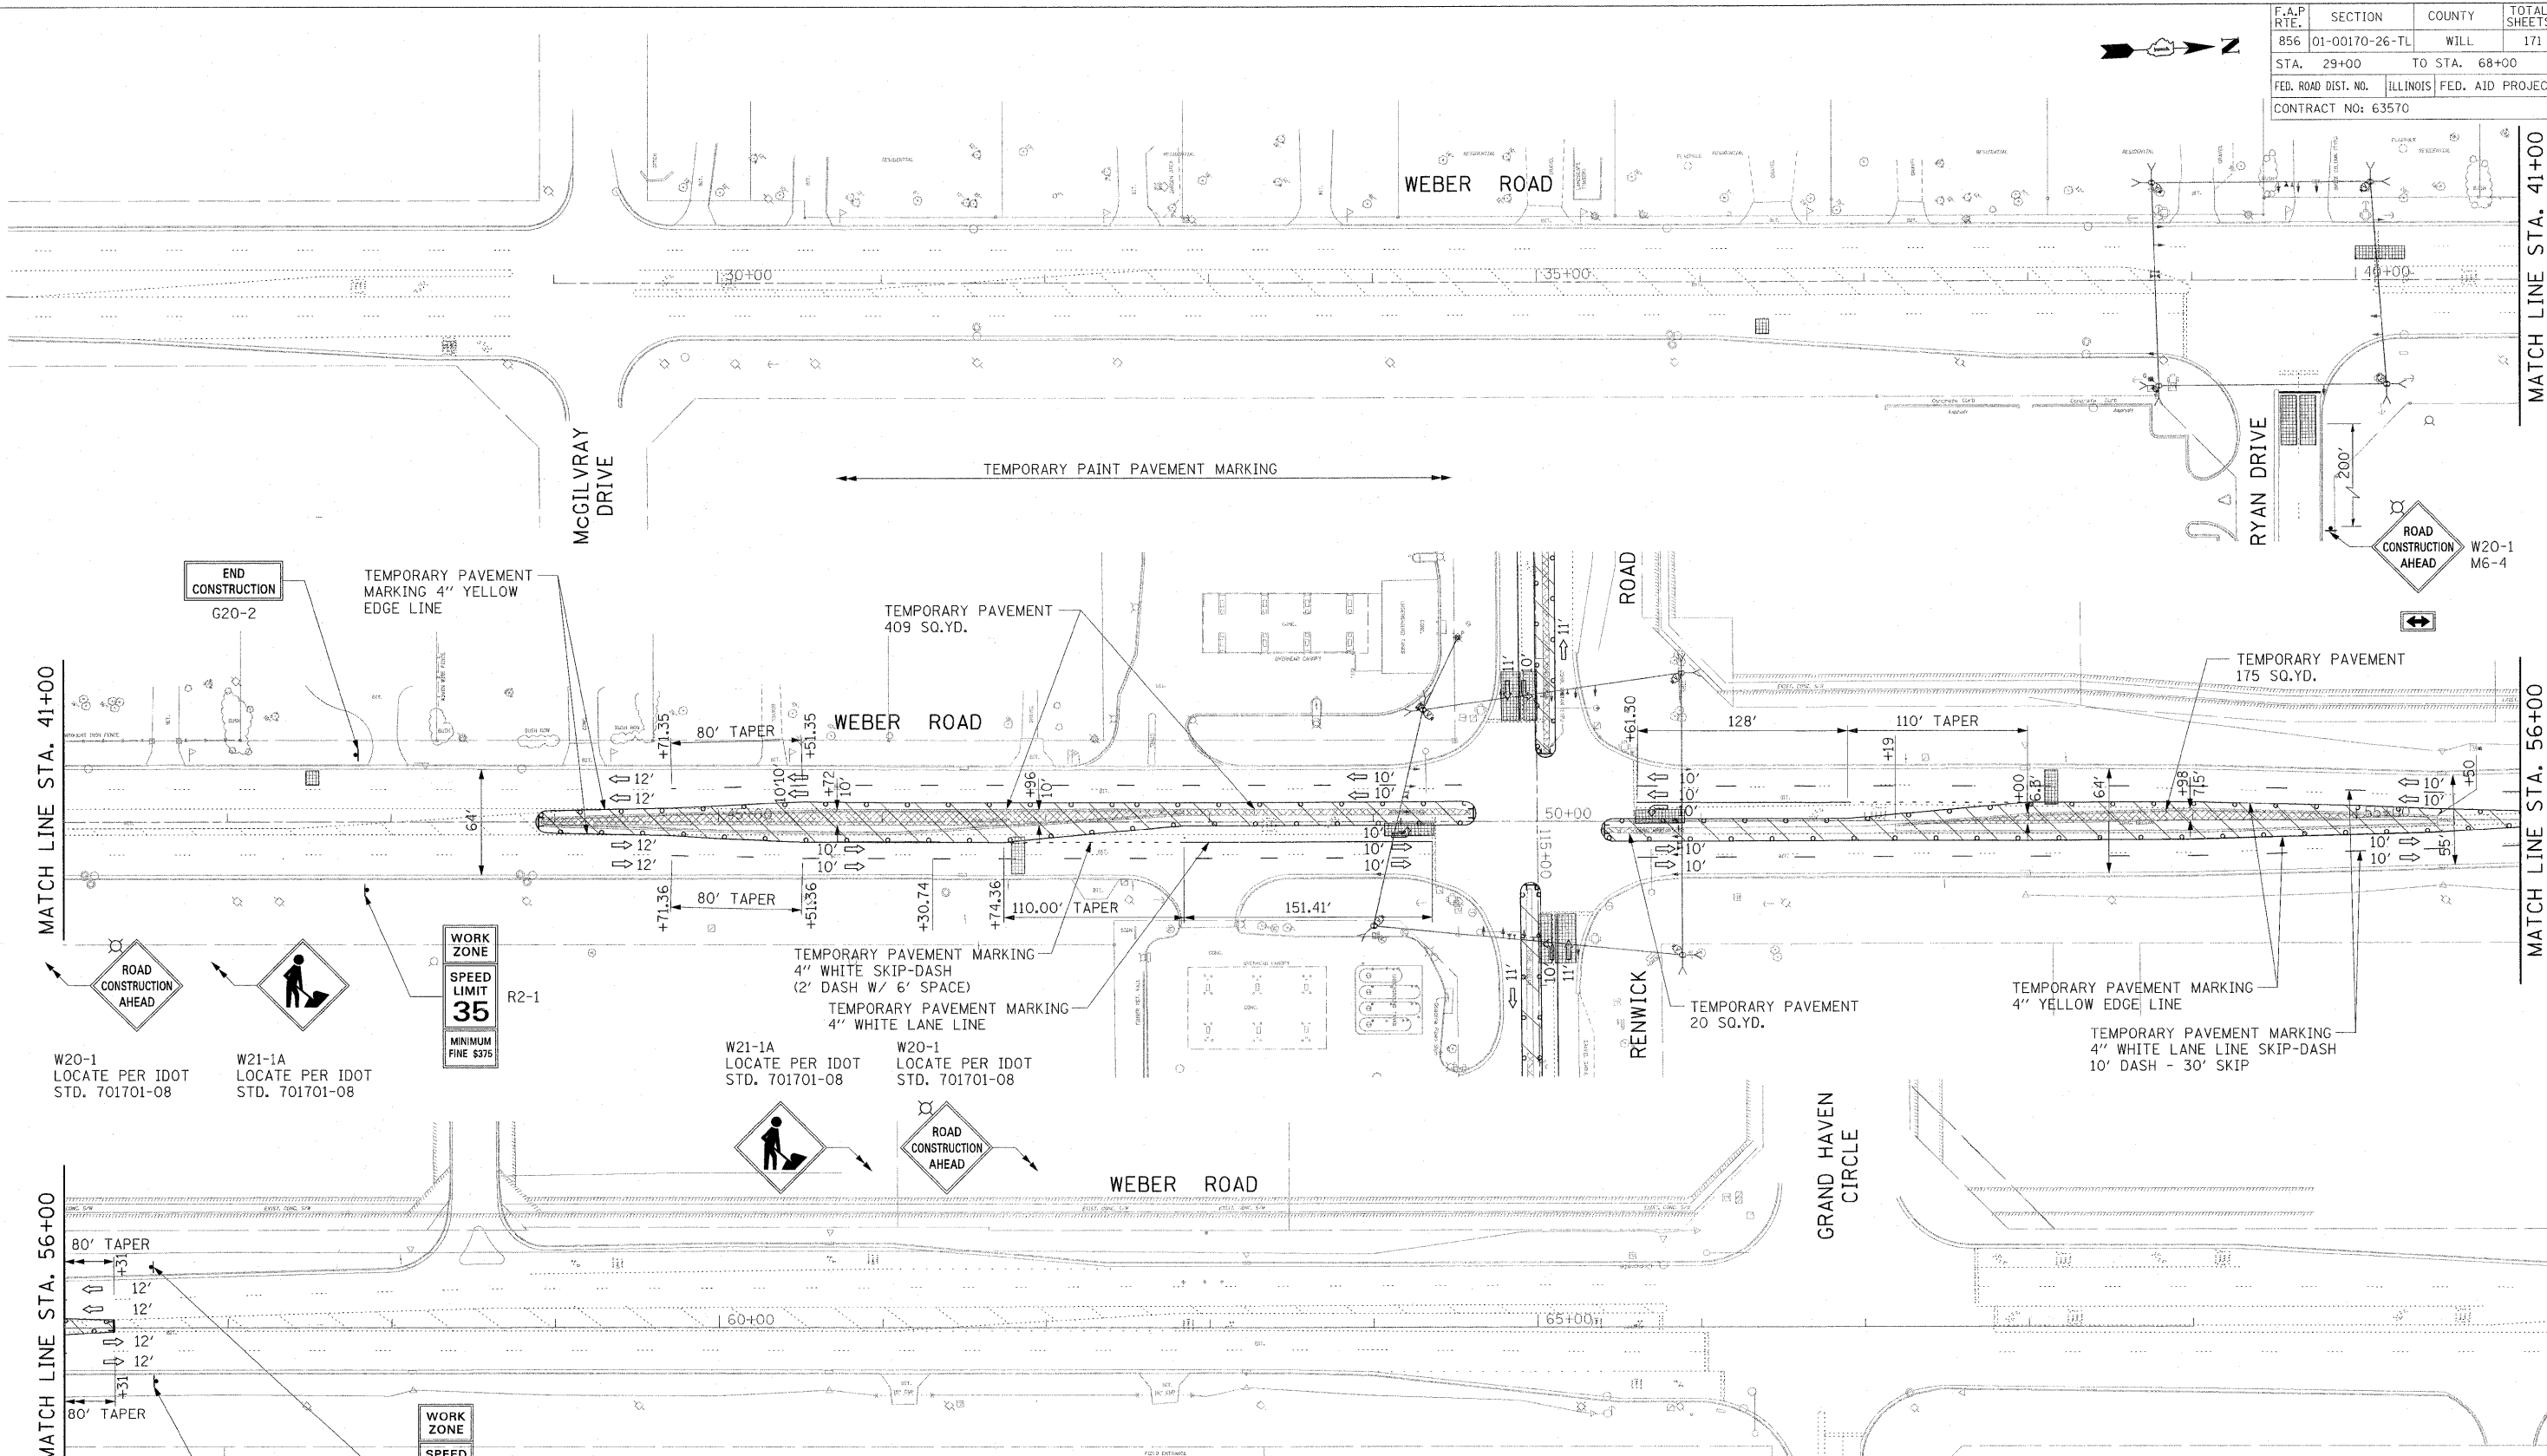

MATCH LINE STA. 41+00

MATCH LINE STA. 41+00

MATCH LINE STA. 56+00

MATCH LINE STA. 56+00

END CONSTRUCTION G20-2

TEMPORARY PAVEMENT MARKING 4\"/>

TEMPORARY PAVEMENT 409 SQ.YD.

TEMPORARY PAVEMENT 175 SQ.YD.

WORK ZONE  
SPEED LIMIT 35  
MINIMUM FINE \$375

TEMPORARY PAVEMENT MARKING 4\"/>

W20-1 LOCATE PER IDOT STD. 701701-08

W21-1A LOCATE PER IDOT STD. 701701-08

W21-1A LOCATE PER IDOT STD. 701701-08

W20-1 LOCATE PER IDOT STD. 701701-08

TEMPORARY PAVEMENT 20 SQ.YD.

TEMPORARY PAVEMENT MARKING 4\"/>

TEMPORARY PAVEMENT MARKING 4\"/>

NOTE: WEBER ROAD STAGE 1A & 1B ARE THE SAME.

**LEGEND**

	WORK ZONE		SIGN ON WOOD POST
	TEMPORARY PAVEMENT		TRAFFIC FLOW
	TEMPORARY DETECTOR LOOP		TRAFFIC CONTROL BARRICADE, TYPE III
	TEMP. SIGNAL POLE		TRAFFIC CONTROL BARRICADE, TYPE II
	TEMP. TRAFFIC SIGNAL HEAD		ARROW BOARD

REVISIONS	
NAME	DATE

ILLINOIS DEPARTMENT OF TRANSPORTATION

**WEBER ROAD**  
SUGGESTED MAINTENANCE OF TRAFFIC  
ADVANCE WORK STAGE 1A & 1B

SCALE: 1"=50'  
DATE: APRIL, 2011

DRAWN BY: CJO  
CHECKED BY: MFB

11/1/2011 P:\79765\cadd\drawings\034MOT1A.dgn