


F.A.P. RTE.	SECTION	COUNTY	TOTAL SHEETS	SHEET NO.
856	01-00170-26-TL	WILL	171	48
STA.	118+00	TO STA.	142+00	
FED. ROAD DIST. NO.	ILLINOIS	FED. AID PROJECT		
CONTRACT NO: 63570				

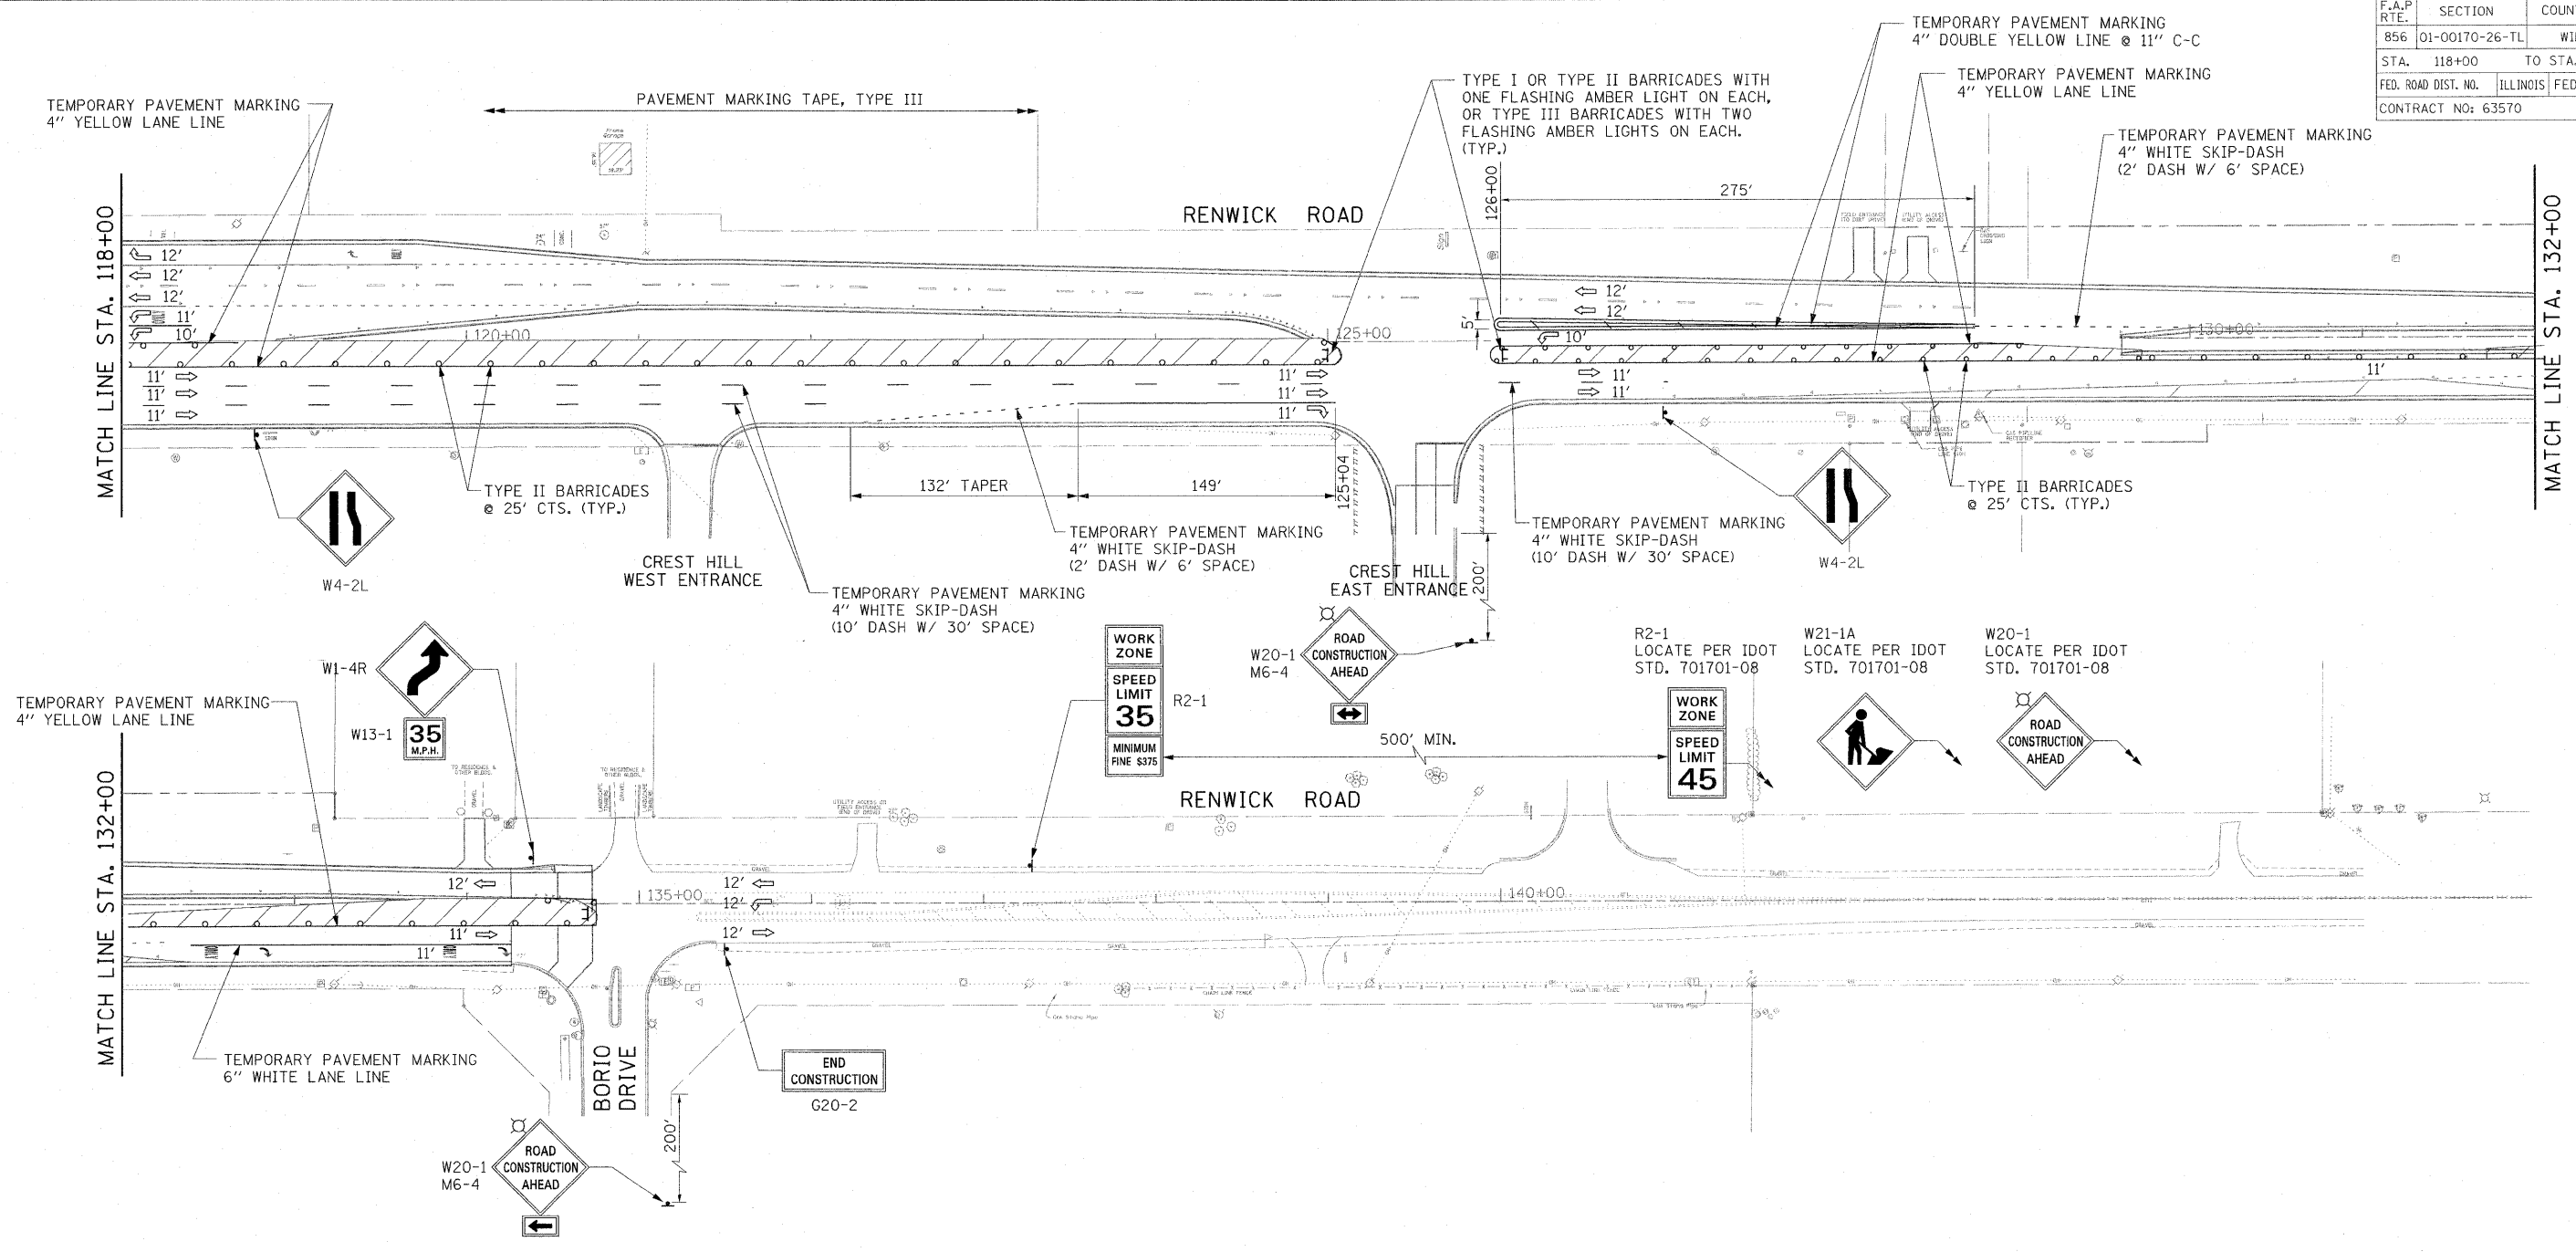

LEGEND

	WORK ZONE
	TEMPORARY PAVEMENT
	TEMPORARY DETECTOR LOOP
	TEMP. SIGNAL POLE
	TEMP. TRAFFIC SIGNAL HEAD
	SIGN ON WOOD POST
	TRAFFIC FLOW
	TRAFFIC CONTROL BARRICADE, TYPE III
	TRAFFIC CONTROL BARRICADE, TYPE II
	ARROW BOARD

REVISIONS	
NAME	DATE

ILLINOIS DEPARTMENT OF TRANSPORTATION

**RENWICK ROAD
SUGGESTED MAINTENANCE OF TRAFFIC
STAGE 4**

SCALE: 1"=50'
DATE: APRIL, 2011

DRAWN BY: CJO
CHECKED BY: MFB

11/1/2011 P:\79766\cadd\drawings\047MOT4.dgn