
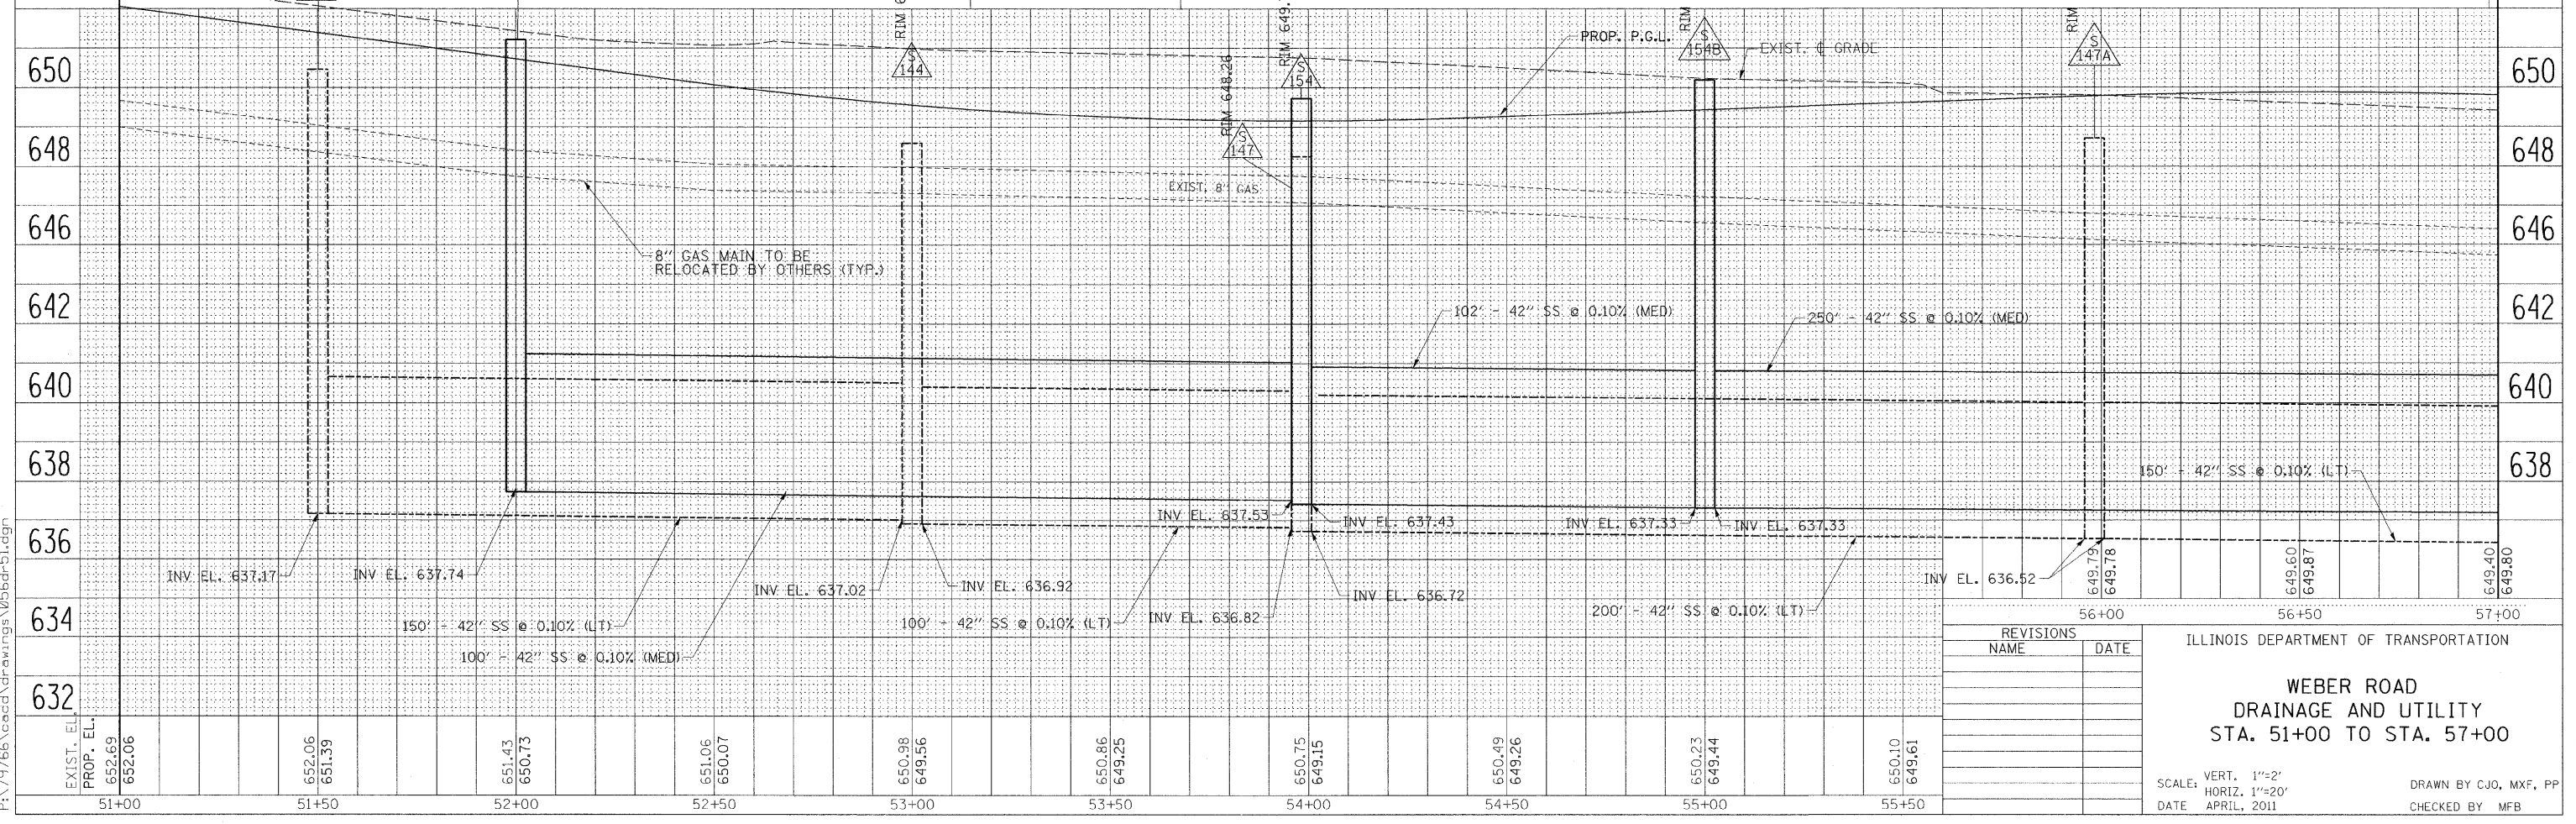


F.A.P. RTE.	SECTION	COUNTY	TOTAL SHEETS	SHEET NO.
856	01-00170-26-TL	WILL	171	56
STA. 51+00 TO STA. 57+00		ILLINOIS FED. AID PROJECT		
CONTRACT NO: 63570				

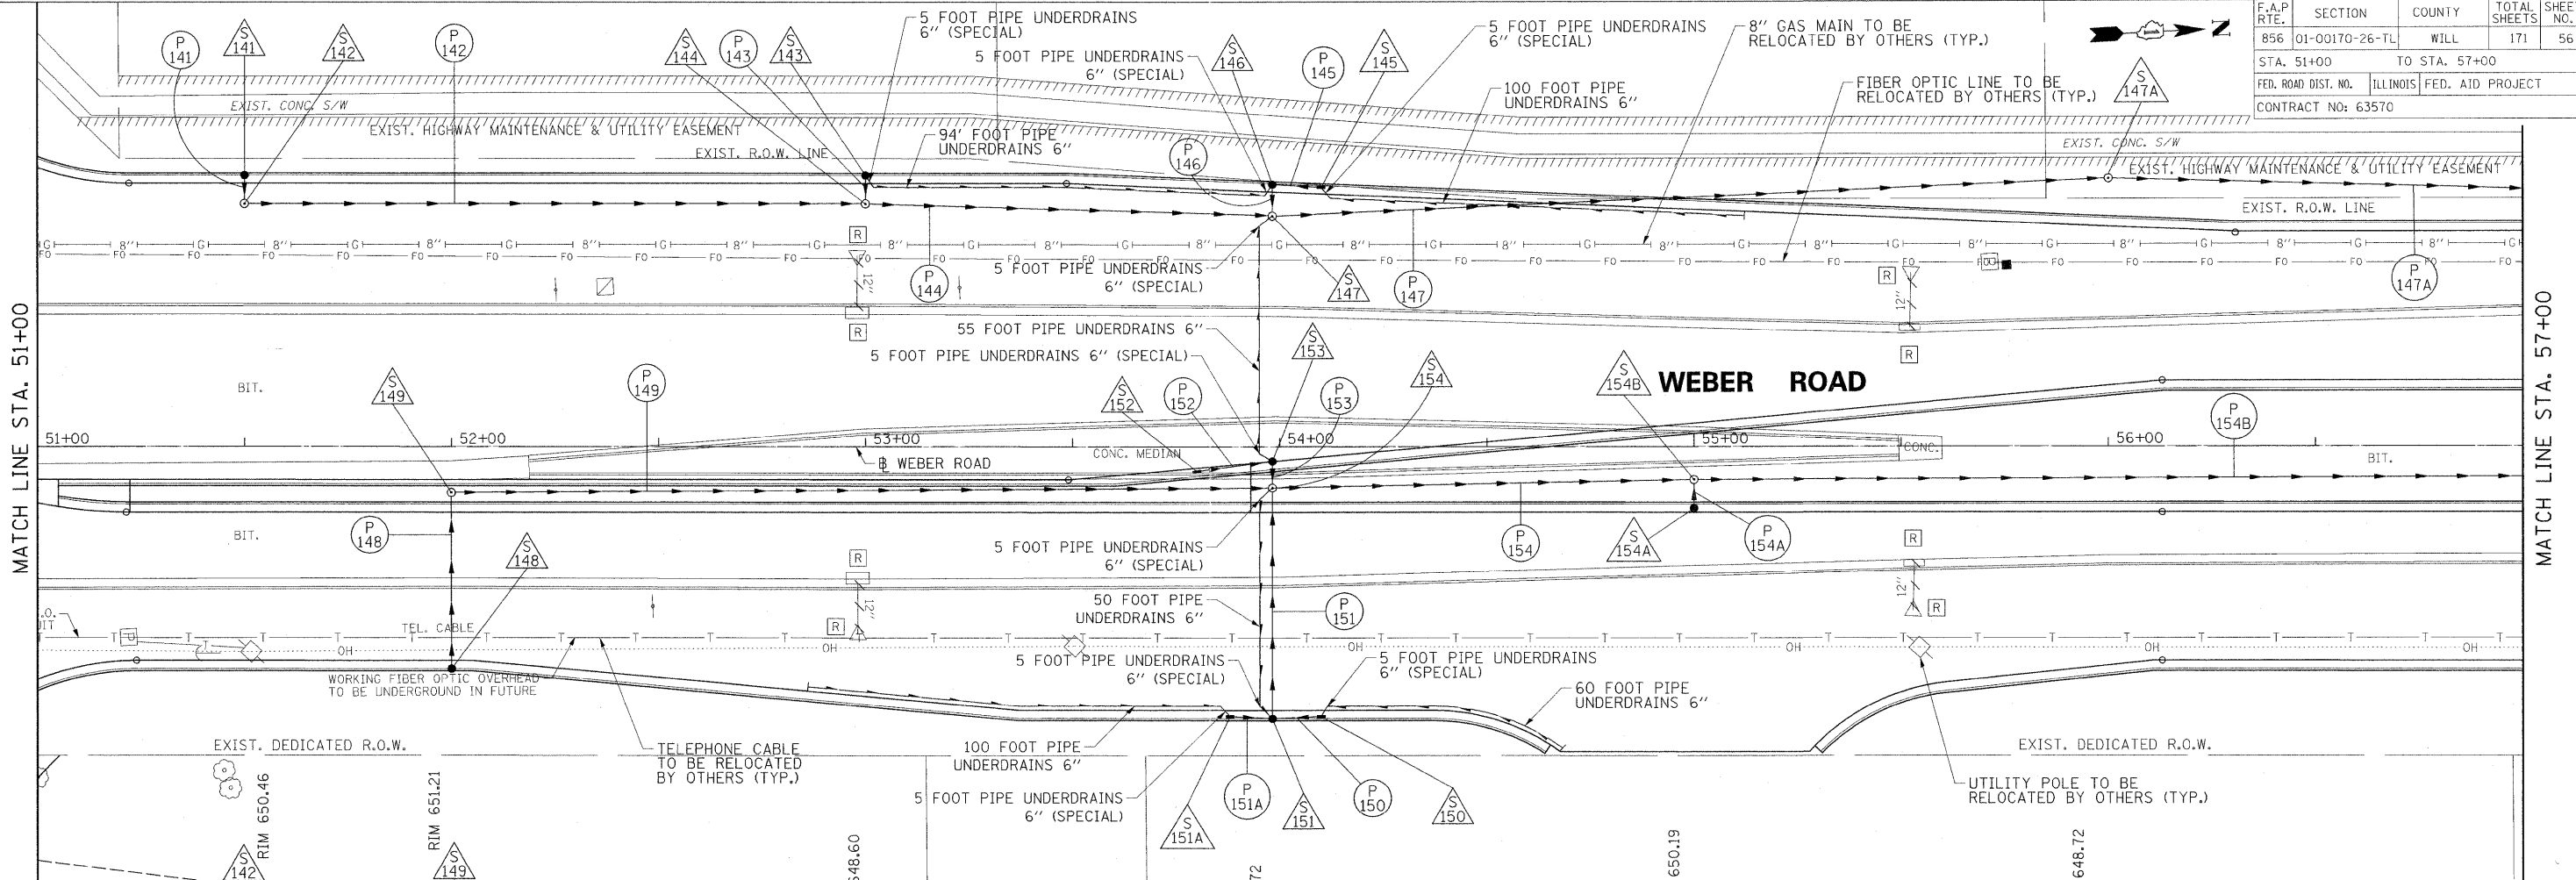

REVISIONS	
NAME	DATE

ILLINOIS DEPARTMENT OF TRANSPORTATION

**WEBER ROAD  
DRAINAGE AND UTILITY  
STA. 51+00 TO STA. 57+00**

SCALE: VERT. 1"=2'  
HORIZ. 1"=20'

DATE: APRIL, 2011

DRAWN BY: CJO, MXF, PP  
CHECKED BY: MFB

8/22/2011 P:\79766\cadd\drawings\056dr-51.dgn