
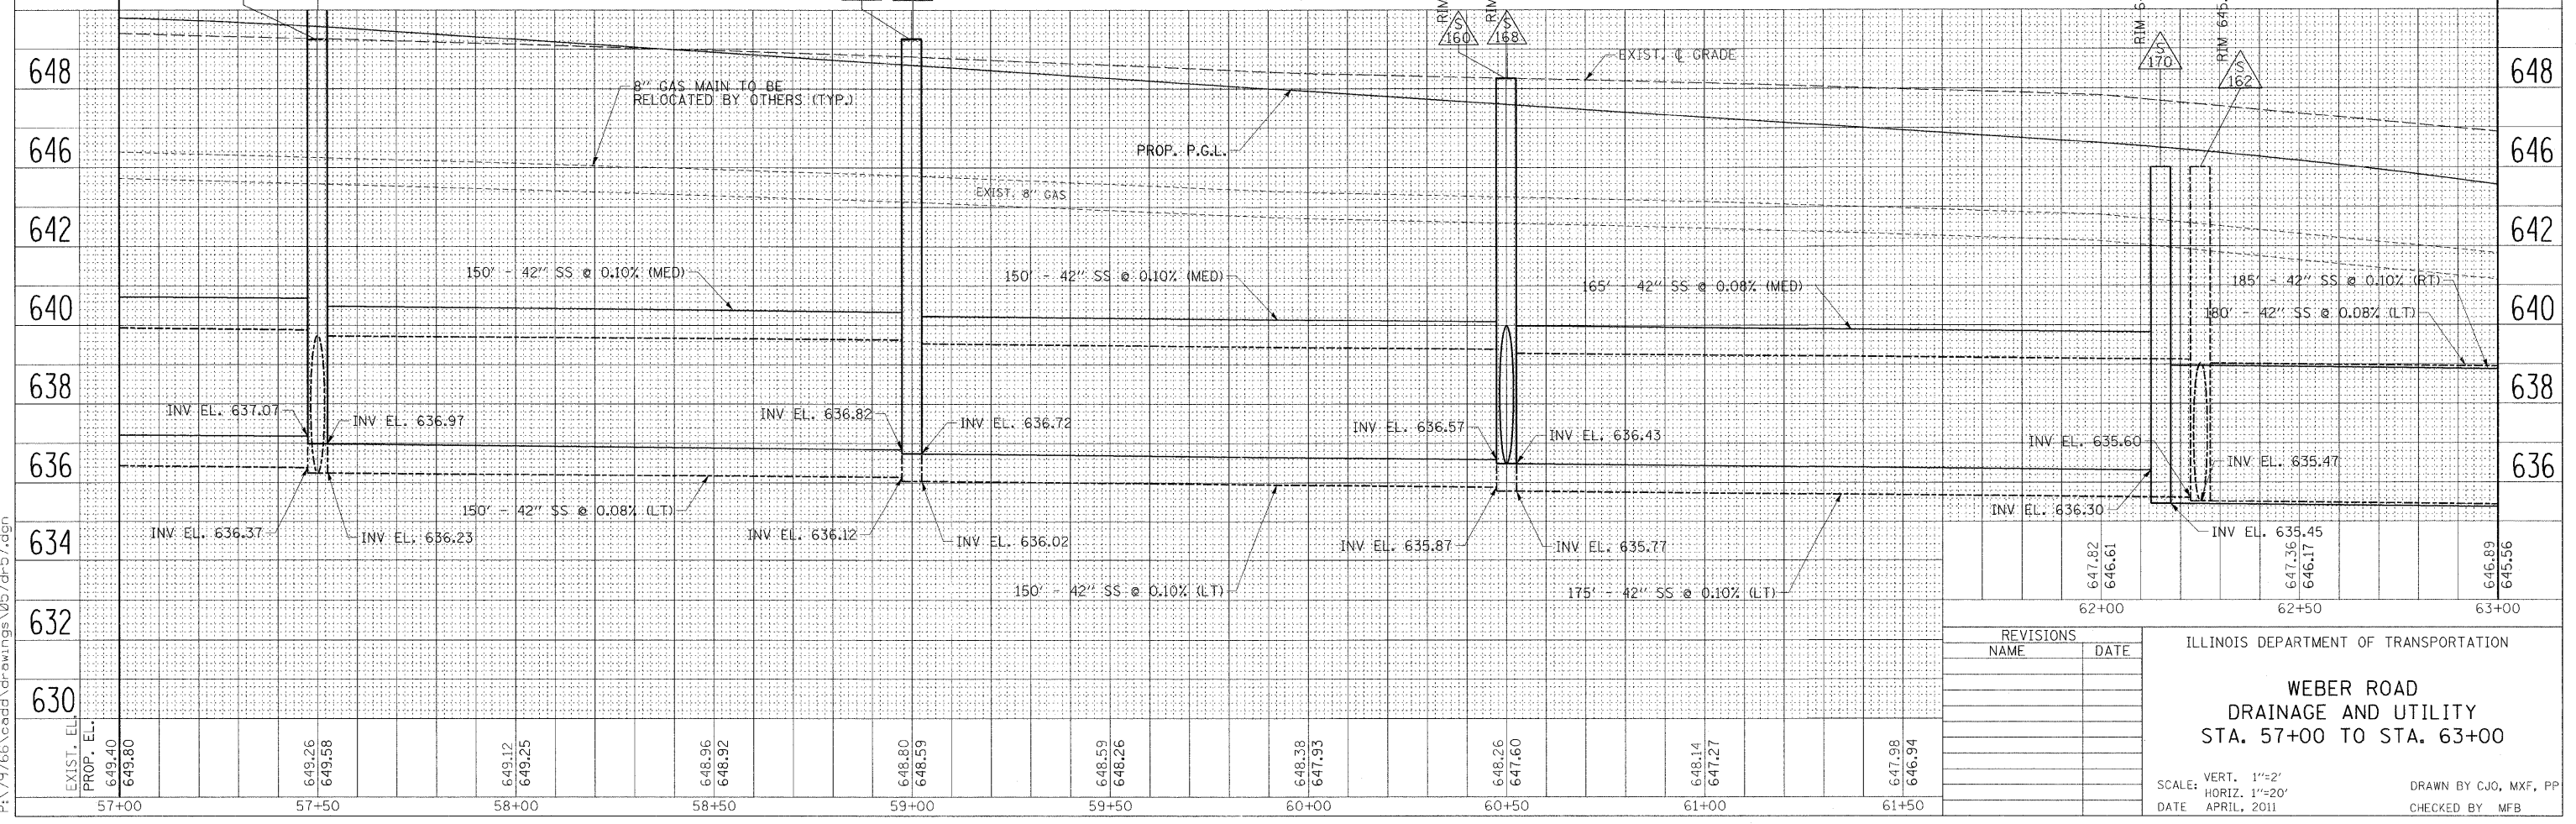


F.A.P. RTE.	SECTION	COUNTY	TOTAL SHEETS	SHEET NO.
856	01-00170-26-TL	WILL	171	57
STA. 57+00		TO STA. 63+00		
FED. ROAD DIST. NO.		ILLINOIS FED. AID PROJECT		
CONTRACT NO: 63570				

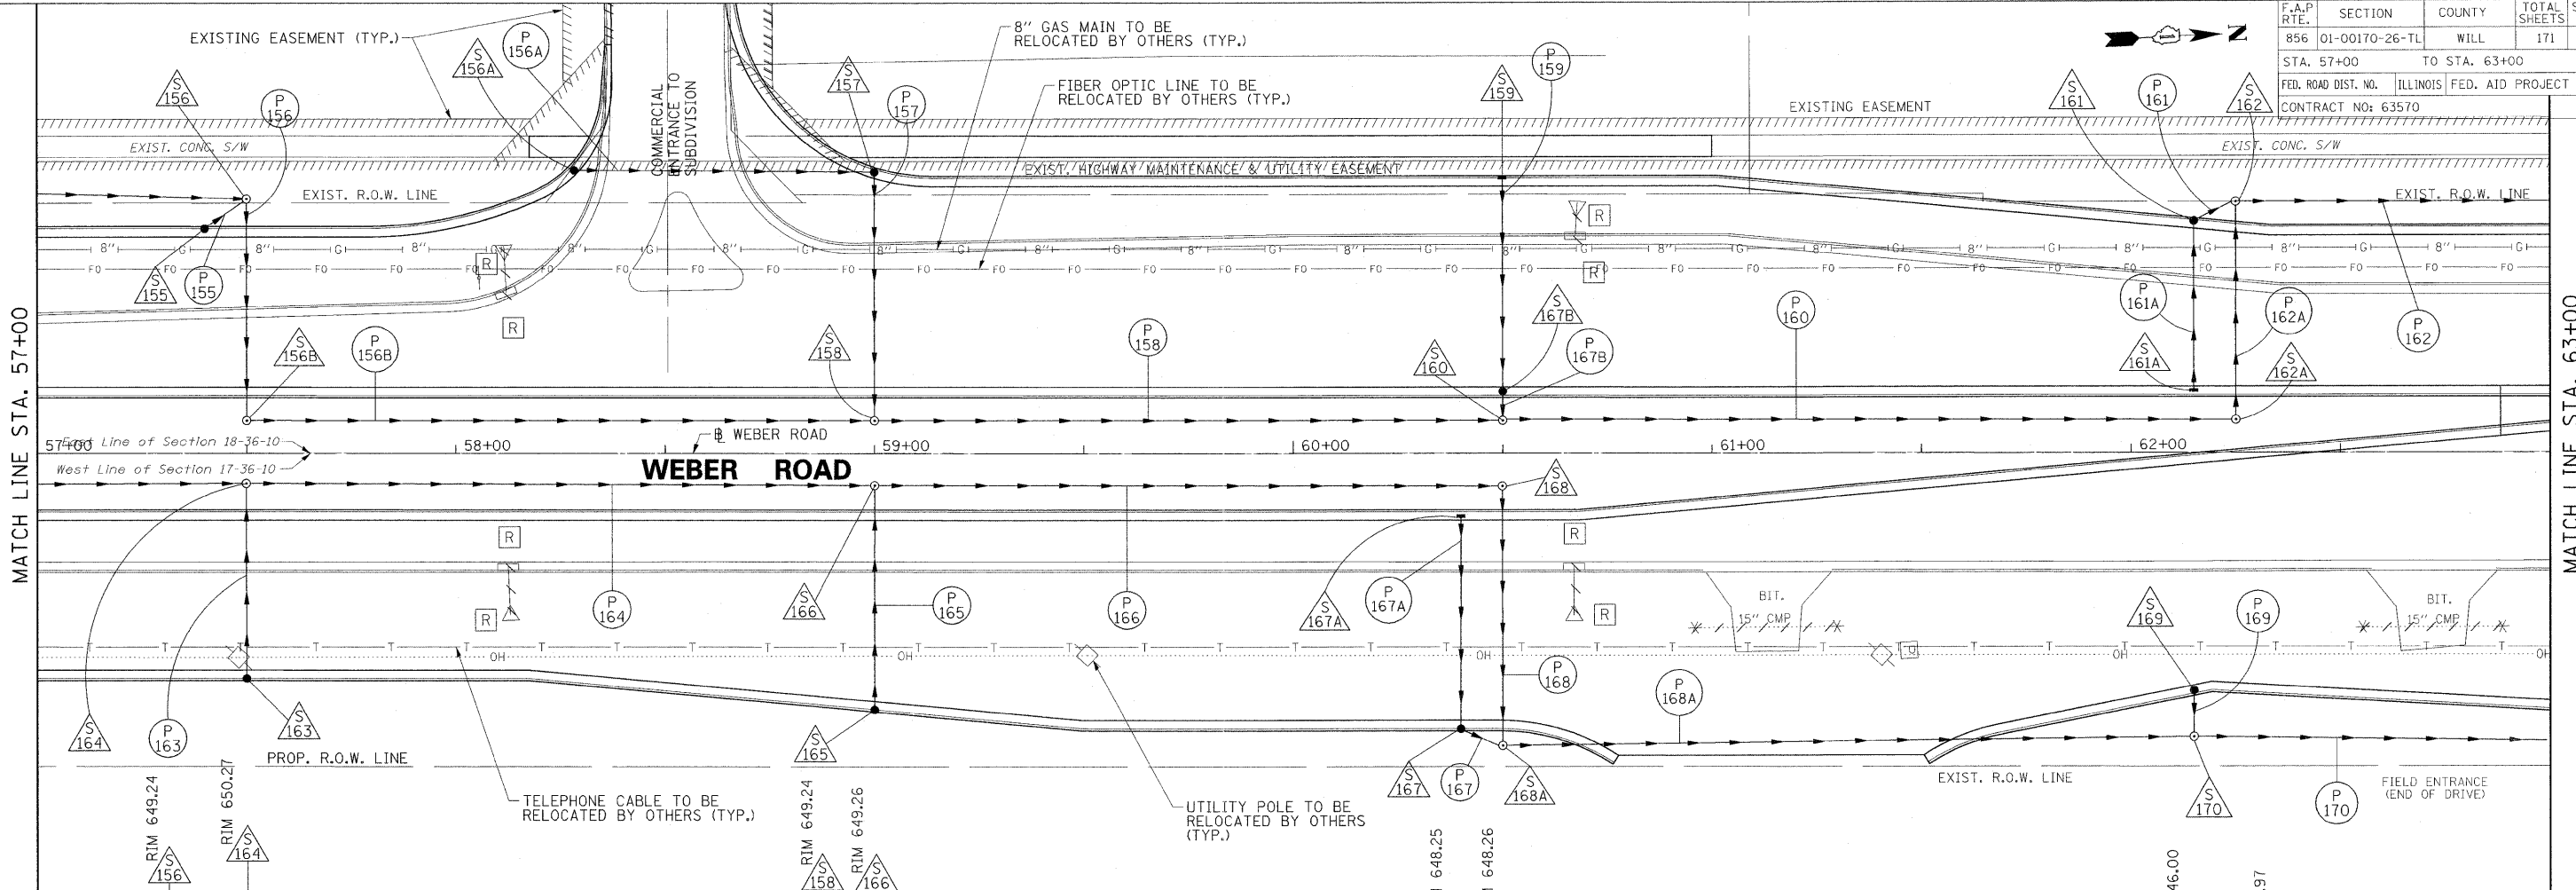

REVISIONS		ILLINOIS DEPARTMENT OF TRANSPORTATION	
NAME	DATE		
		WEBER ROAD DRAINAGE AND UTILITY STA. 57+00 TO STA. 63+00	
SCALE: VERT. 1"=2'		DRAWN BY CJO, MXF, PP	
DATE APRIL, 2011		CHECKED BY MFB	

8/22/2011
 P:\179766\cadd\drawings\057dr-57.dgn