
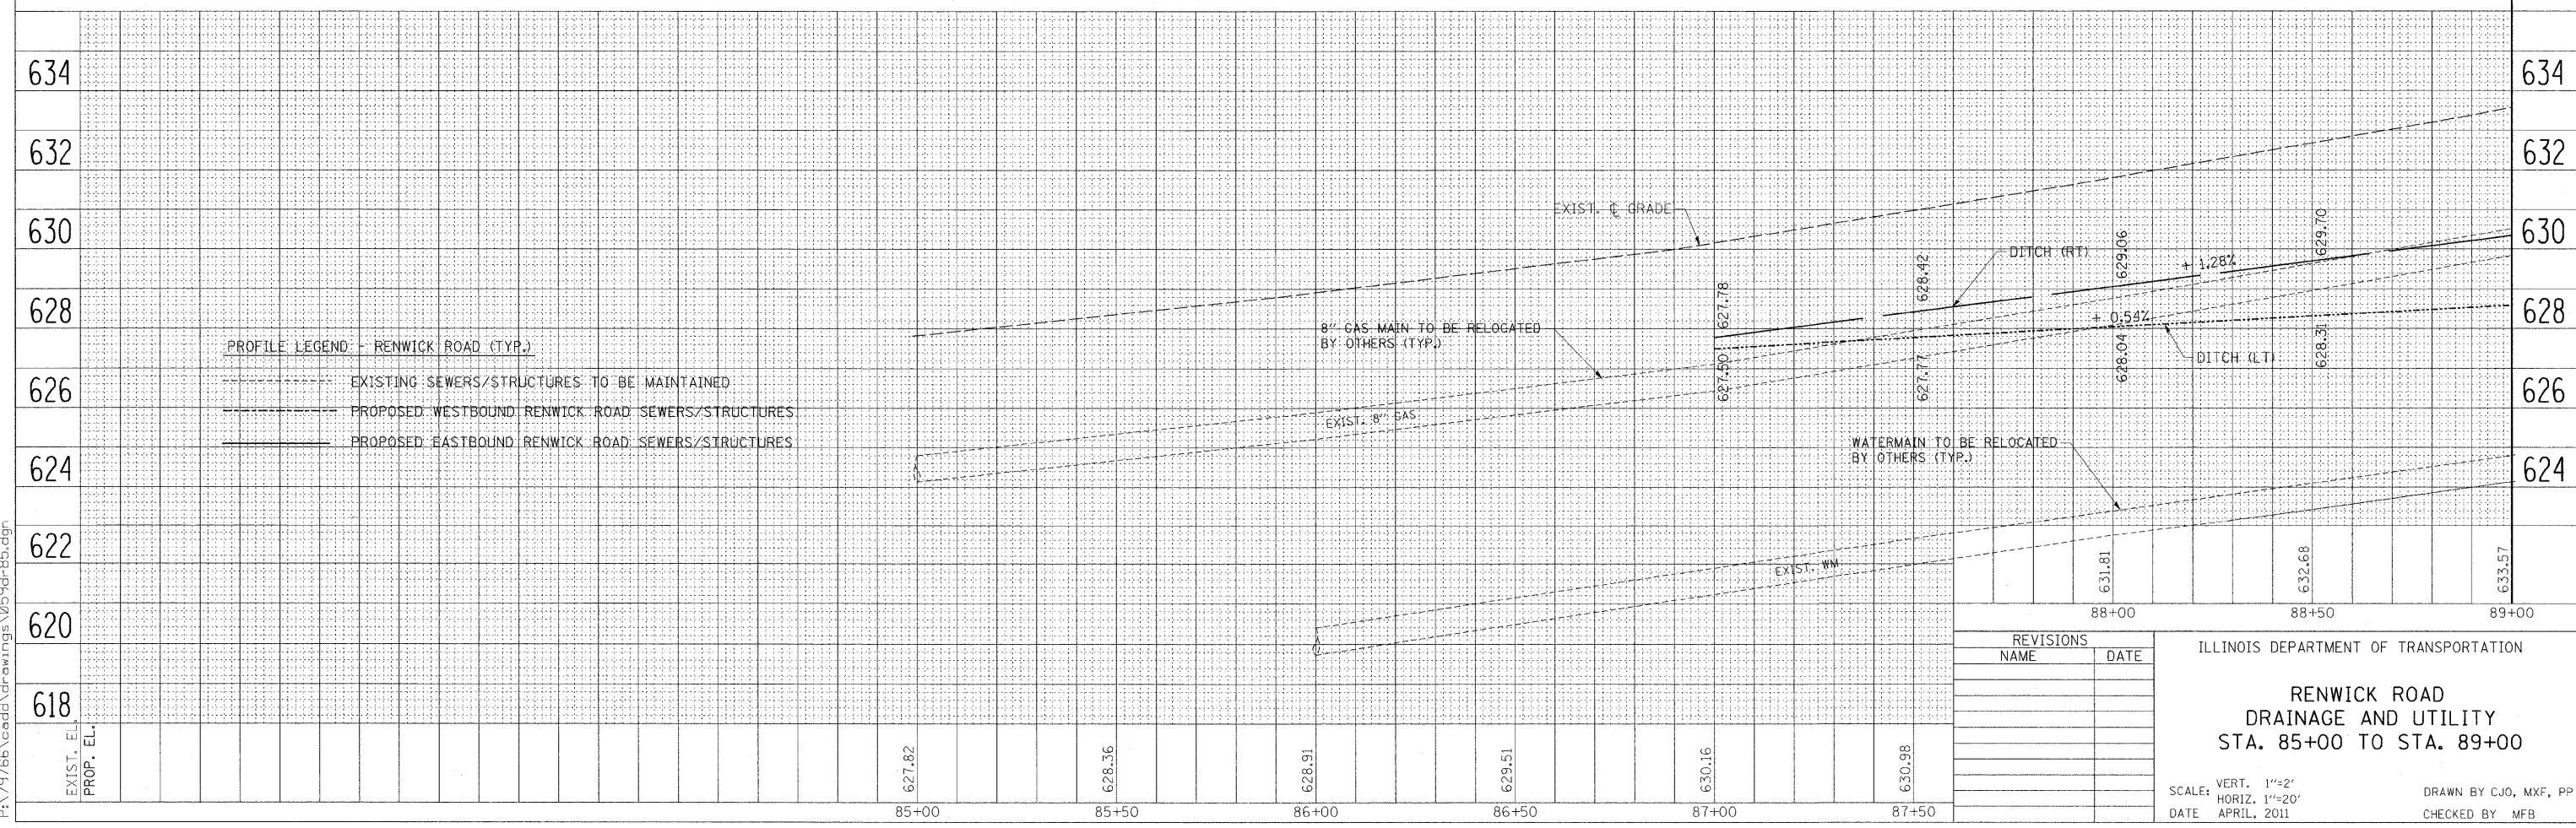


F.A.P. RTE.	SECTION	COUNTY	TOTAL SHEETS	SHEET NO.
856	01-00170-26-TL	WILL	171	59
STA. 85+00		TO STA. 89+00		
FED. ROAD DIST. NO.		ILLINOIS	FED. AID PROJECT	
CONTRACT NO: 63570				

NOTE:

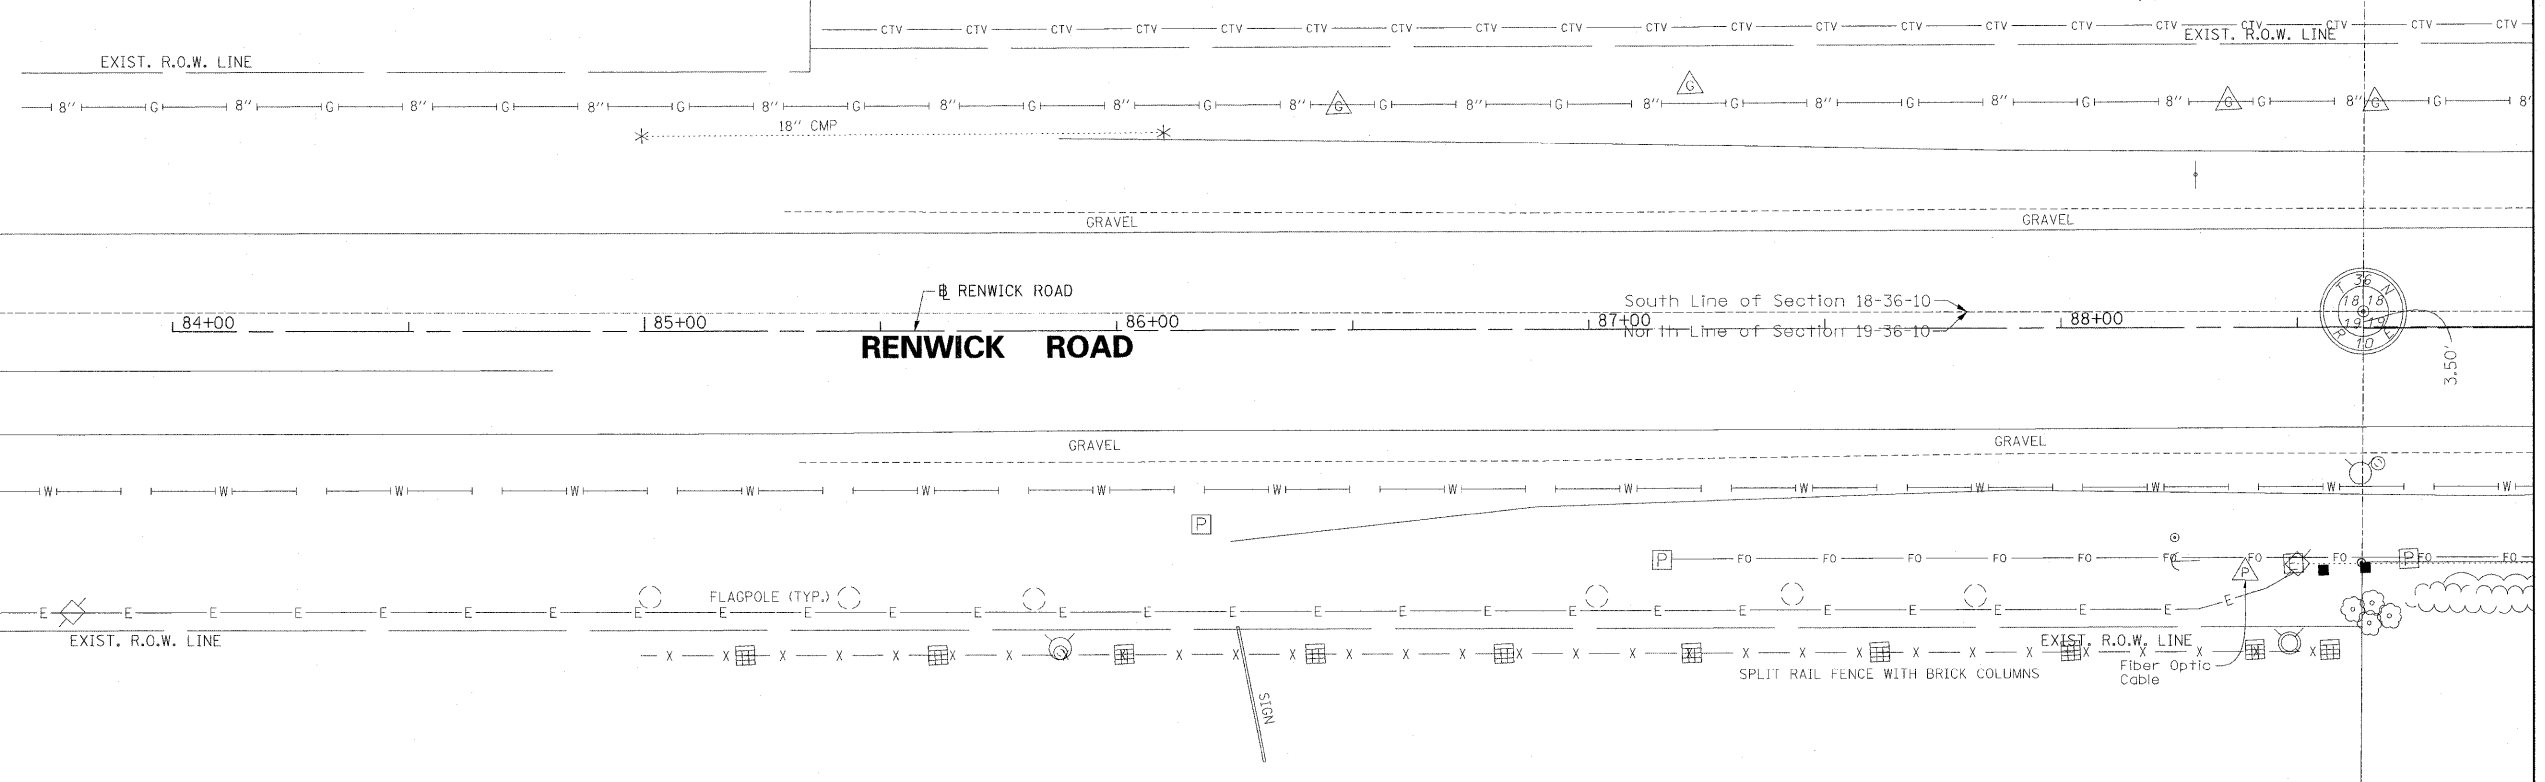

PROFILE LEGEND - RENWICK ROAD (TYP.)

- - - - - EXISTING SEWERS/STRUCTURES TO BE MAINTAINED
- - - - - PROPOSED WESTBOUND RENWICK ROAD SEWERS/STRUCTURES
- - - - - PROPOSED EASTBOUND RENWICK ROAD SEWERS/STRUCTURES

REVISIONS	
NAME	DATE

ILLINOIS DEPARTMENT OF TRANSPORTATION

**RENWICK ROAD
DRAINAGE AND UTILITY
STA. 85+00 TO STA. 89+00**

SCALE: VERT. 1"=2'
HORIZ. 1"=20'

DATE: APRIL, 2011

DRAWN BY CJO, MXF, PP
CHECKED BY MFB

8/22/2011 P:\79766\cadd\drawings\059dr-85.dgn