


F.A.P. RTE.	SECTION	COUNTY	TOTAL SHEETS	SHEET NO.
856	01-00170-26-TL	WILL	171	86
STA. 23+00	TO STA. 68+00			
FED. ROAD DIST. NO.	ILLINOIS	FED. AID PROJECT		
CONTRACT NO: 63570				

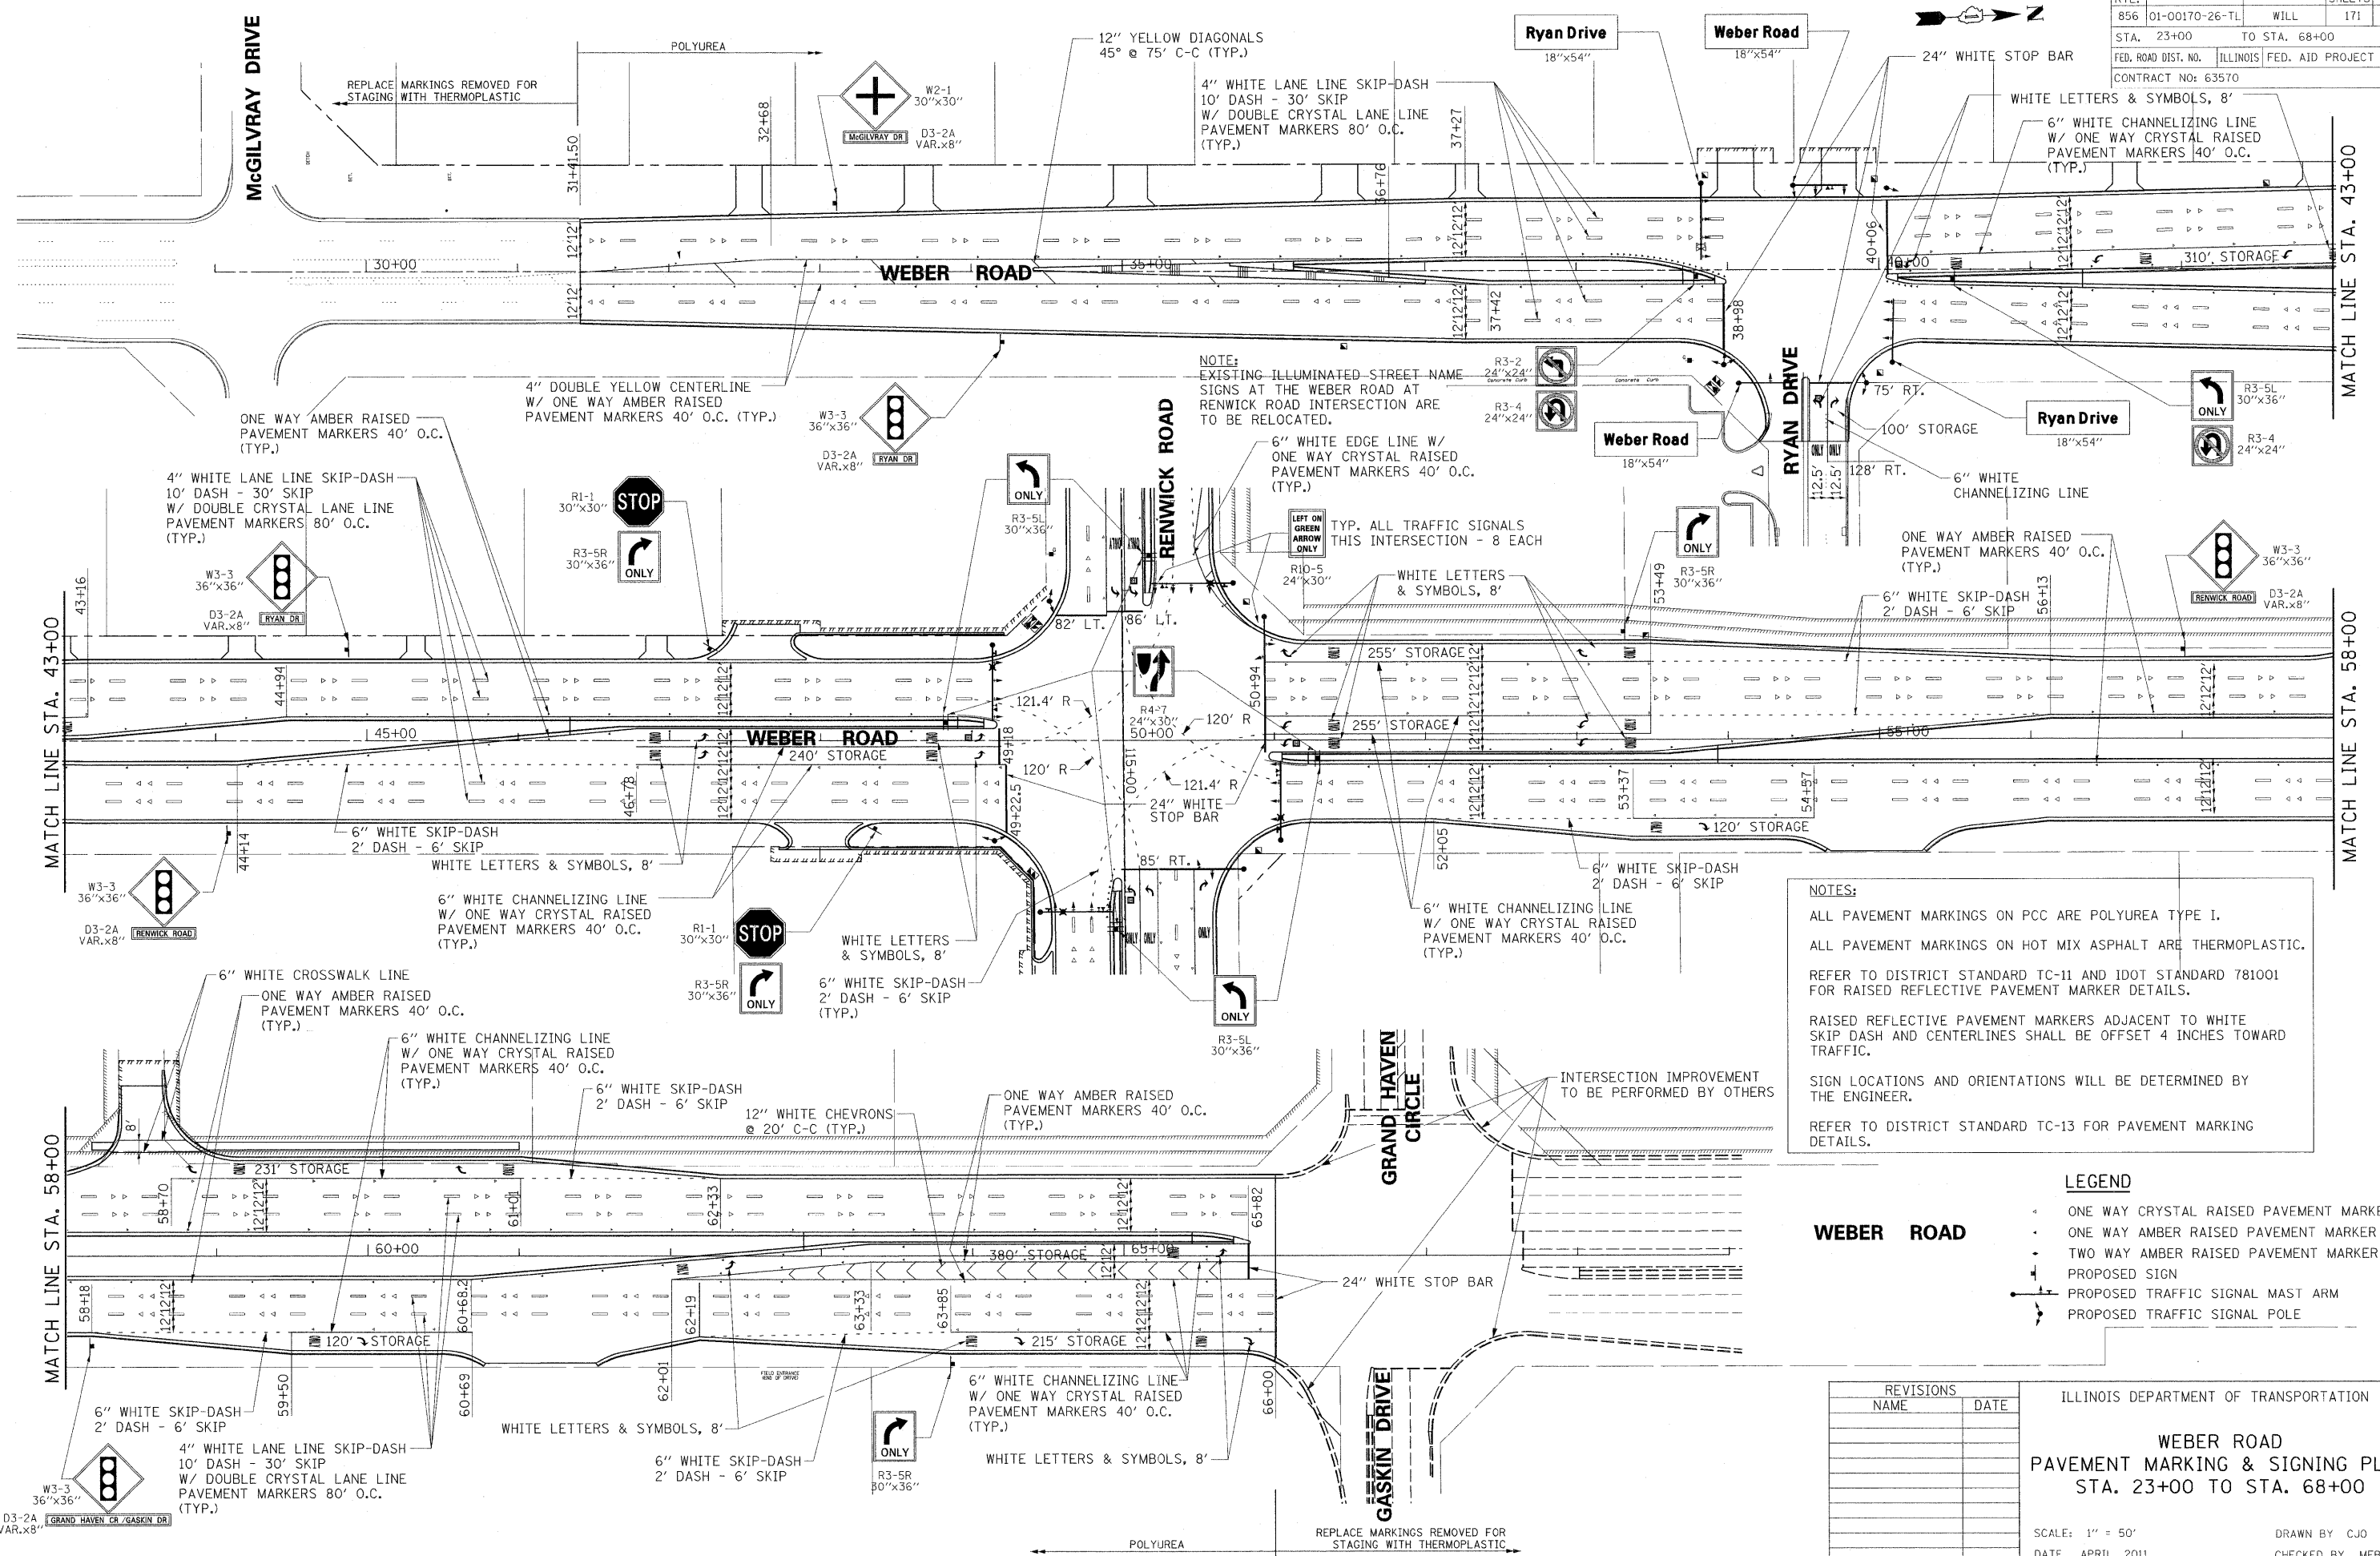

NOTES:

ALL PAVEMENT MARKINGS ON PCC ARE POLYUREA TYPE I.

ALL PAVEMENT MARKINGS ON HOT MIX ASPHALT ARE THERMOPLASTIC.

REFER TO DISTRICT STANDARD TC-11 AND IDOT STANDARD 781001 FOR RAISED REFLECTIVE PAVEMENT MARKER DETAILS.

RAISED REFLECTIVE PAVEMENT MARKERS ADJACENT TO WHITE SKIP DASH AND CENTERLINES SHALL BE OFFSET 4 INCHES TOWARD TRAFFIC.

SIGN LOCATIONS AND ORIENTATIONS WILL BE DETERMINED BY THE ENGINEER.

REFER TO DISTRICT STANDARD TC-13 FOR PAVEMENT MARKING DETAILS.

- LEGEND**
- ONE WAY CRYSTAL RAISED PAVEMENT MARKER
 - ONE WAY AMBER RAISED PAVEMENT MARKER
 - TWO WAY AMBER RAISED PAVEMENT MARKER
 - PROPOSED SIGN
 - PROPOSED TRAFFIC SIGNAL MAST ARM
 - PROPOSED TRAFFIC SIGNAL POLE

REVISIONS	
NAME	DATE

ILLINOIS DEPARTMENT OF TRANSPORTATION

**WEBER ROAD
PAVEMENT MARKING & SIGNING PLAN
STA. 23+00 TO STA. 68+00**

SCALE: 1" = 50'
DATE: APRIL, 2011

DRAWN BY: CJO
CHECKED BY: MFB

8/22/2011
 P:\19766\cadd\pavmark.dgn