
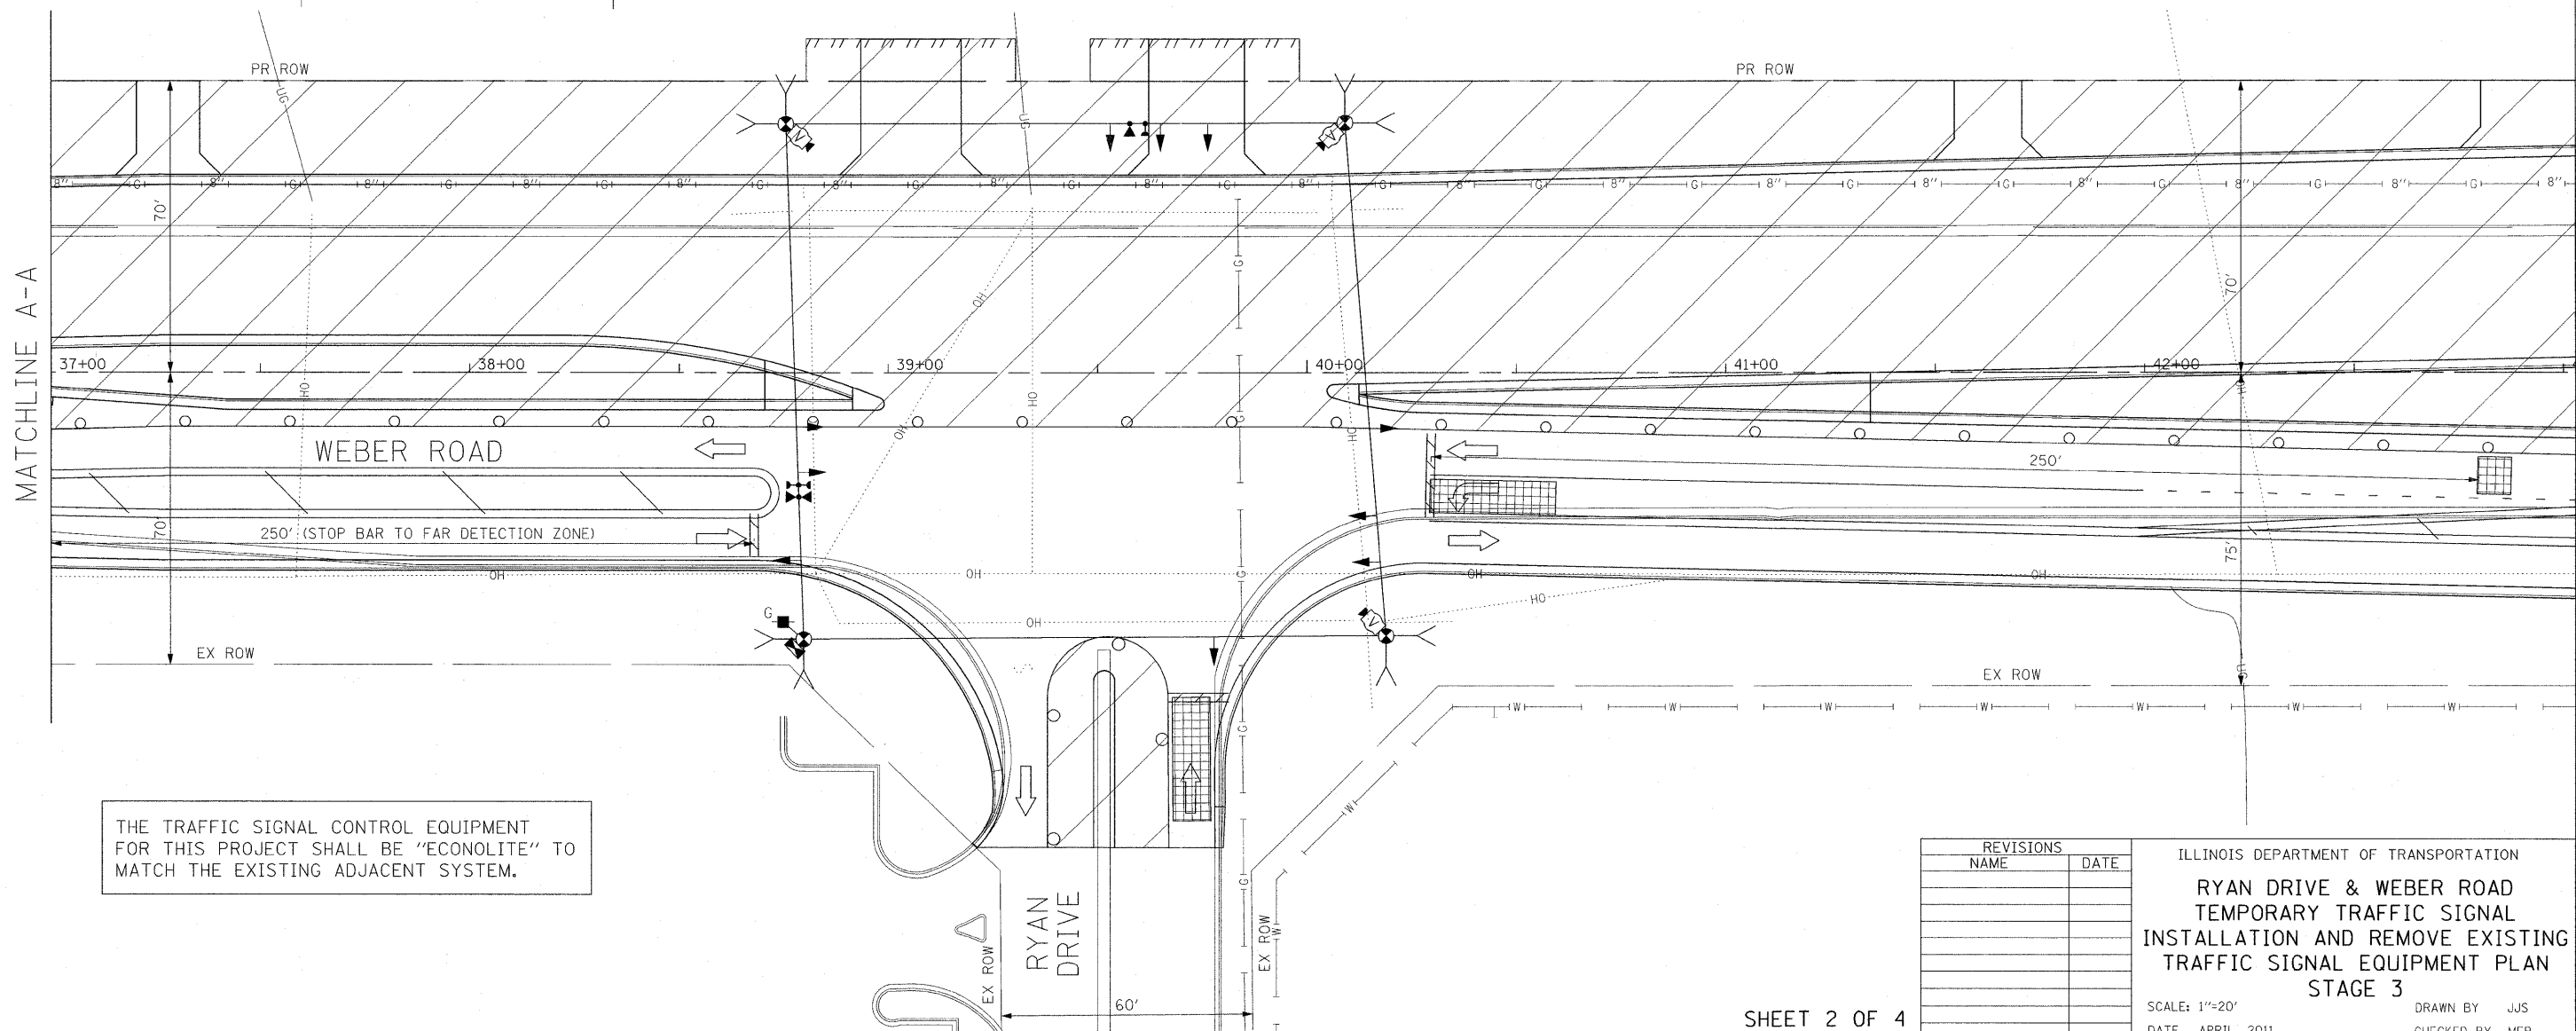
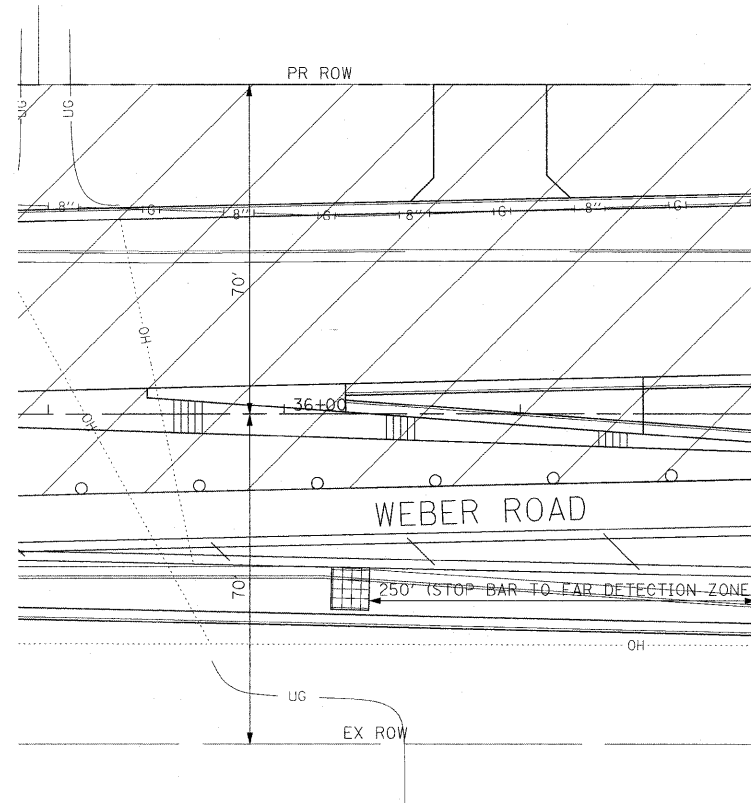


F.A.P. RTE.	SECTION	COUNTY	TOTAL SHEETS	SHEET NO.
856	01-00170-26-TL	WILL	171	90
STA.	TO STA.			
FED. ROAD DIST. NO.	ILLINOIS	FED. AID PROJECT		
CONTRACT NO: 63570				

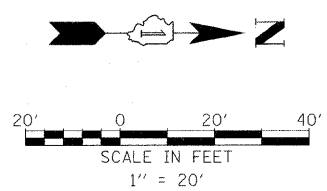

THE TRAFFIC SIGNAL CONTROL EQUIPMENT FOR THIS PROJECT SHALL BE "ECONOLITE" TO MATCH THE EXISTING ADJACENT SYSTEM.

REVISIONS	
NAME	DATE

ILLINOIS DEPARTMENT OF TRANSPORTATION  
**RYAN DRIVE & WEBER ROAD**  
 TEMPORARY TRAFFIC SIGNAL  
 INSTALLATION AND REMOVE EXISTING  
 TRAFFIC SIGNAL EQUIPMENT PLAN  
 STAGE 3  
 SCALE: 1"=20'  
 DATE: APRIL, 2011  
 DRAWN BY: JJS  
 CHECKED BY: MFB

10/20/2011 P:\79766\cadd\drawings\090-Tempstgplan\_Ryan\_stg3.dgn