


PROPOSED EMERGENCY VEHICLE PREEMPTORS				
EMERGENCY VEHICLE PREEMPTOR	3	4	5	6
MOVEMENT				

TEMPORARY EMERGENCY VEHICLE PREEMPTION SEQUENCE

I.D.O.T TRAFFIC SIGNAL INSTALLATION ELECTRICAL SERVICE REQUIREMENTS					TOTAL WATTAGE
TYPE	NO. LAMPS	WATTAGE		% OPERATION	
SIGNAL (RED)	12	INCAND.	17	0.50	102.00
(YELLOW)	12		25	0.25	75.00
(GREEN)	12		15	0.25	45.00
ARROW	24		12	0.10	28.80
PED. SIGNAL	0		25	1.00	0.00
CONTROLLER	1		100	1.00	100.00
ILLUM. SIGN	0		25	0.05	0.00
VIDEO SYSTEM	1	150		1.00	150.00
FLASHER	0			0.50	0.00
TOTAL =					500.80

ENERGY COSTS TO:  
CITY OF CREST HILL  
1610 PLAINFIELD ROAD  
CREST HILL, ILLINOIS 60403

ENERGY SUPPLY CONTACT: JIM GLOVER  
PHONE: (815) 724-5054  
COMPANY: COMED

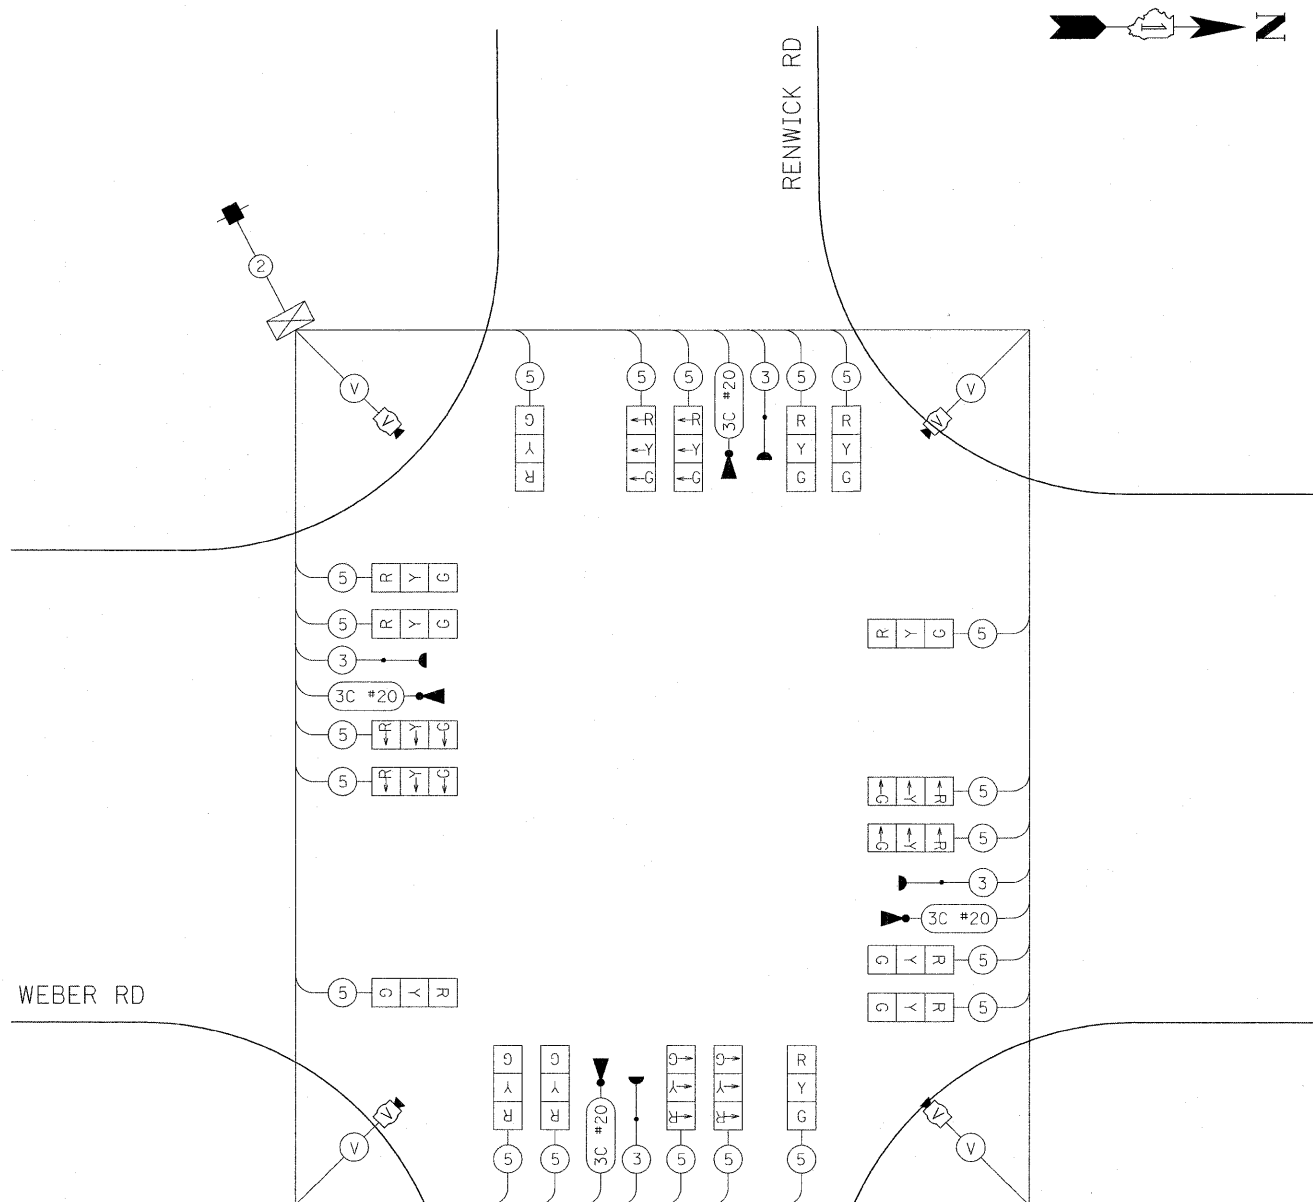

TEMPORARY CABLE PLAN  
NOT TO SCALE

REVISIONS	
NAME	DATE

ILLINOIS DEPARTMENT OF TRANSPORTATION  
RENWICK ROAD & WEBER ROAD  
TEMPORARY CABLE PLAN, TEMPORARY  
PHASE DESIGNATION DIAGRAM, &  
TEMPORARY EMERGENCY VEHICLE  
PREEMPTION SEQUENCE

SCALE: 1"=20'  
DATE: APRIL, 2011  
DRAWN BY: JJS  
CHECKED BY: MFB