

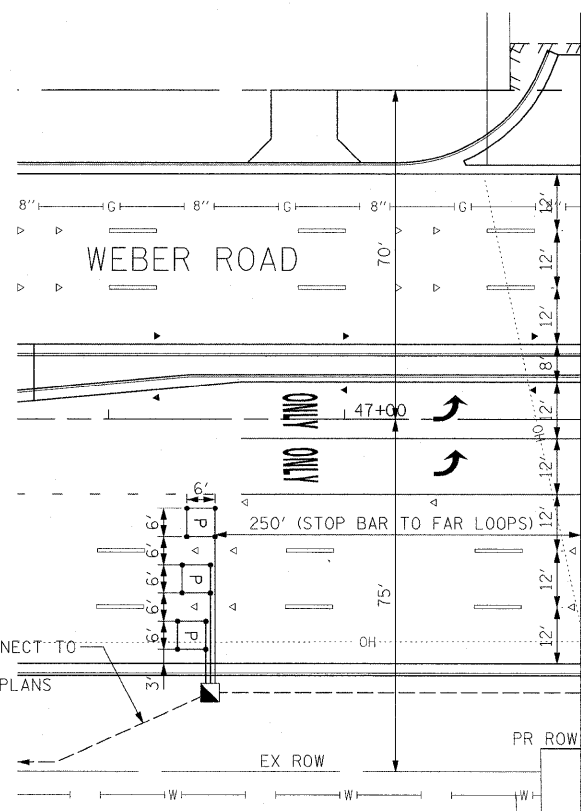



F.A.P. RTE.	SECTION	COUNTY	TOTAL SHEETS	SHEET NO.
856	01-00170-26-TL	WILL	171	102
STA.		TO STA.		
FED. ROAD DIST. NO.		ILLINOIS	FED. AID PROJECT	
CONTRACT NO: 63570				

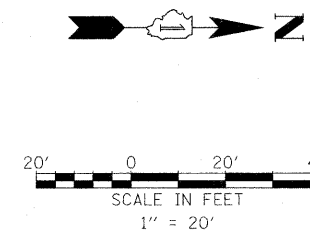

MATCHLINE A-A

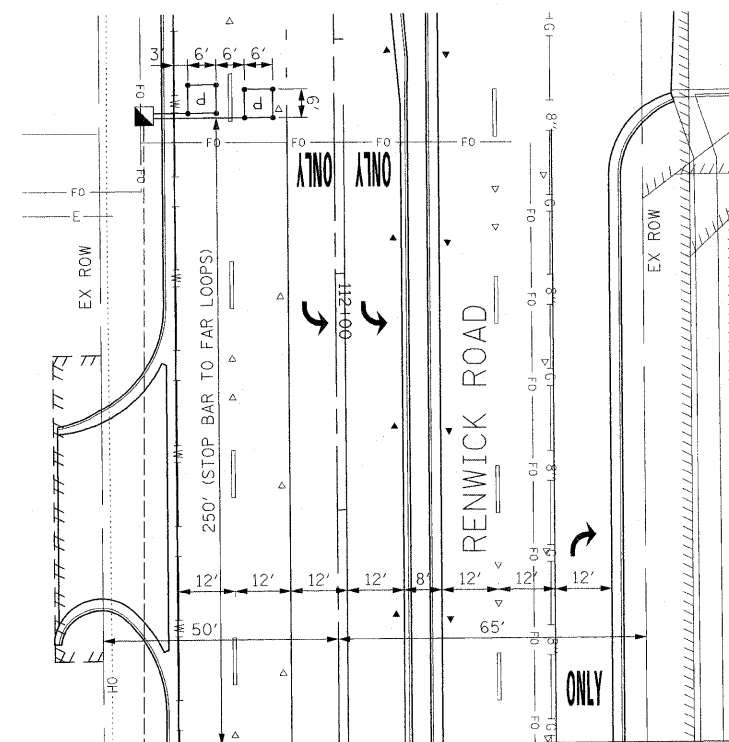

MATCHLINE B-B

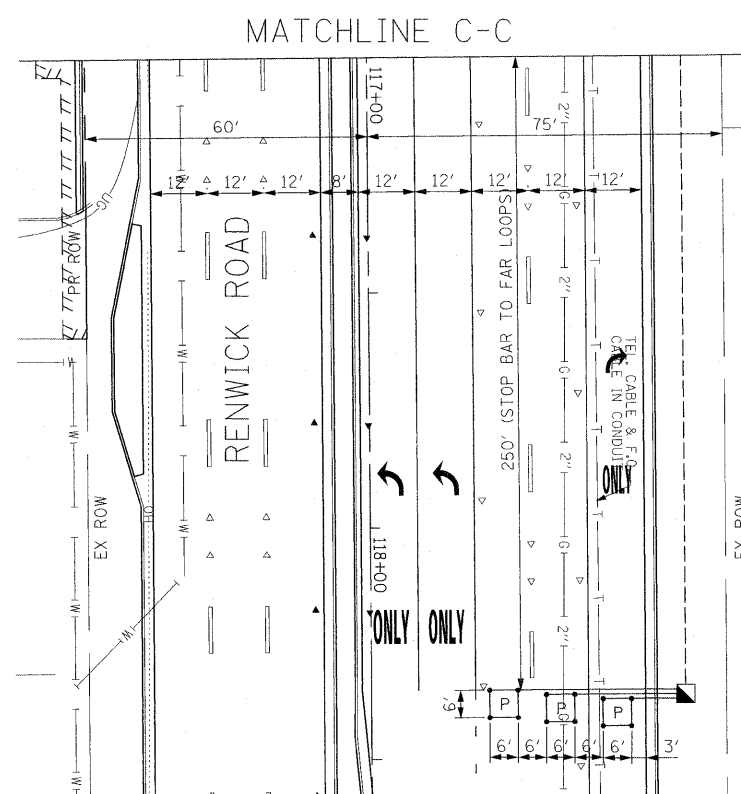

MATCHLINE C-C

REVISIONS	
NAME	DATE

ILLINOIS DEPARTMENT OF TRANSPORTATION  
**RENWICK ROAD & WEBER ROAD  
TRAFFIC SIGNAL MODERNIZATION**

SCALE: 1"=20'  
DATE: APRIL, 2011

DRAWN BY: JJS  
CHECKED BY: MFB