
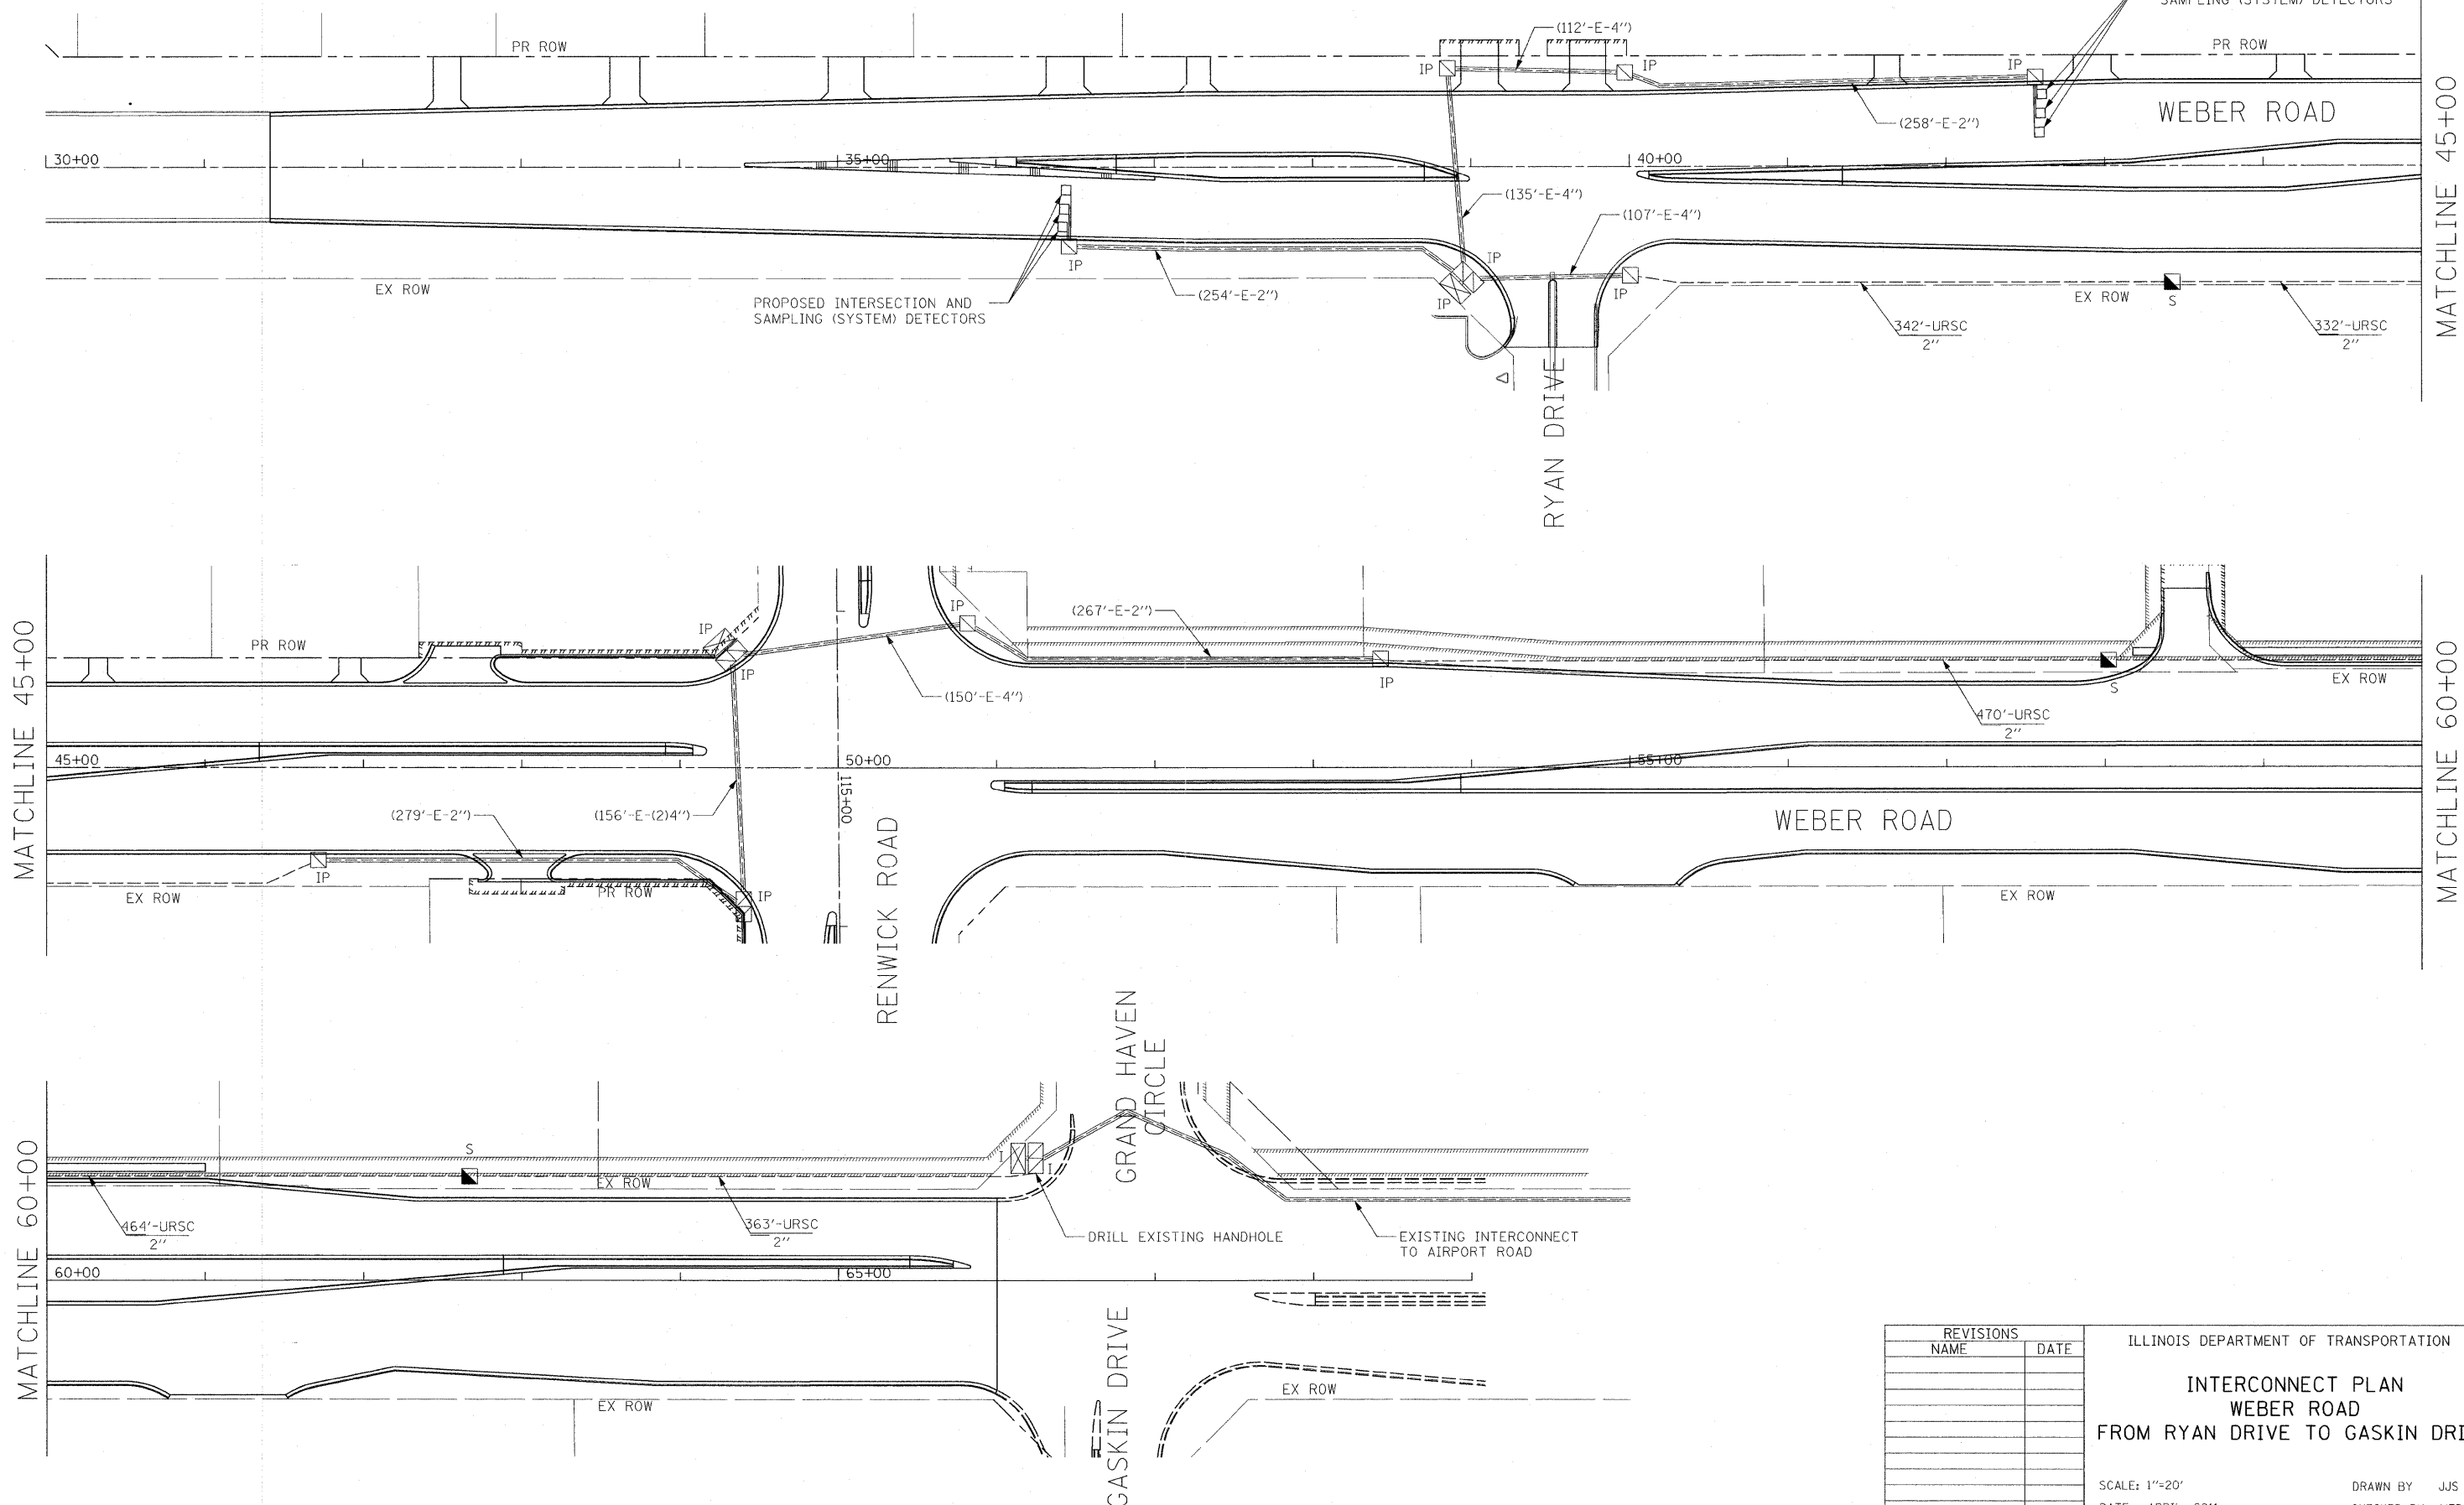


F.A.P. RTE.	SECTION	COUNTY	TOTAL SHEETS	SHEET NO.
856	01-00170-26-TL	WILL	171	105
STA.		TO STA.		
FED. ROAD DIST. NO.		ILLINOIS	FED. AID PROJECT	
CONTRACT NO: 63570				

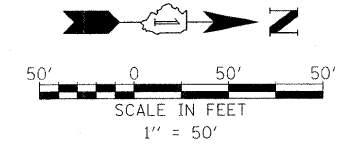

REVISIONS	
NAME	DATE

ILLINOIS DEPARTMENT OF TRANSPORTATION

**INTERCONNECT PLAN
WEBER ROAD
FROM RYAN DRIVE TO GASKIN DRIVE**

SCALE: 1"=20'
DATE: APRIL, 2011

DRAWN BY: JJS
CHECKED BY: MFB

10/20/2011 P:\79766\cadd\drawings\105-1cplan.sh01.dgn