


PLOT DATE = 8/22/2011  
 FILE NAME = P:\79766\cadd\p\swings\131\swings.dwg  
 PLOT SCALE = 10.000' / 1"  
 USER NAME = pswalcz

ORIGINAL SURVEY PLOTTED TEMPLATE AREAS CHECKED  
 NO. BY DATE

FINAL SURVEY PLOTTED TEMPLATE AREAS CHECKED  
 NO. BY DATE

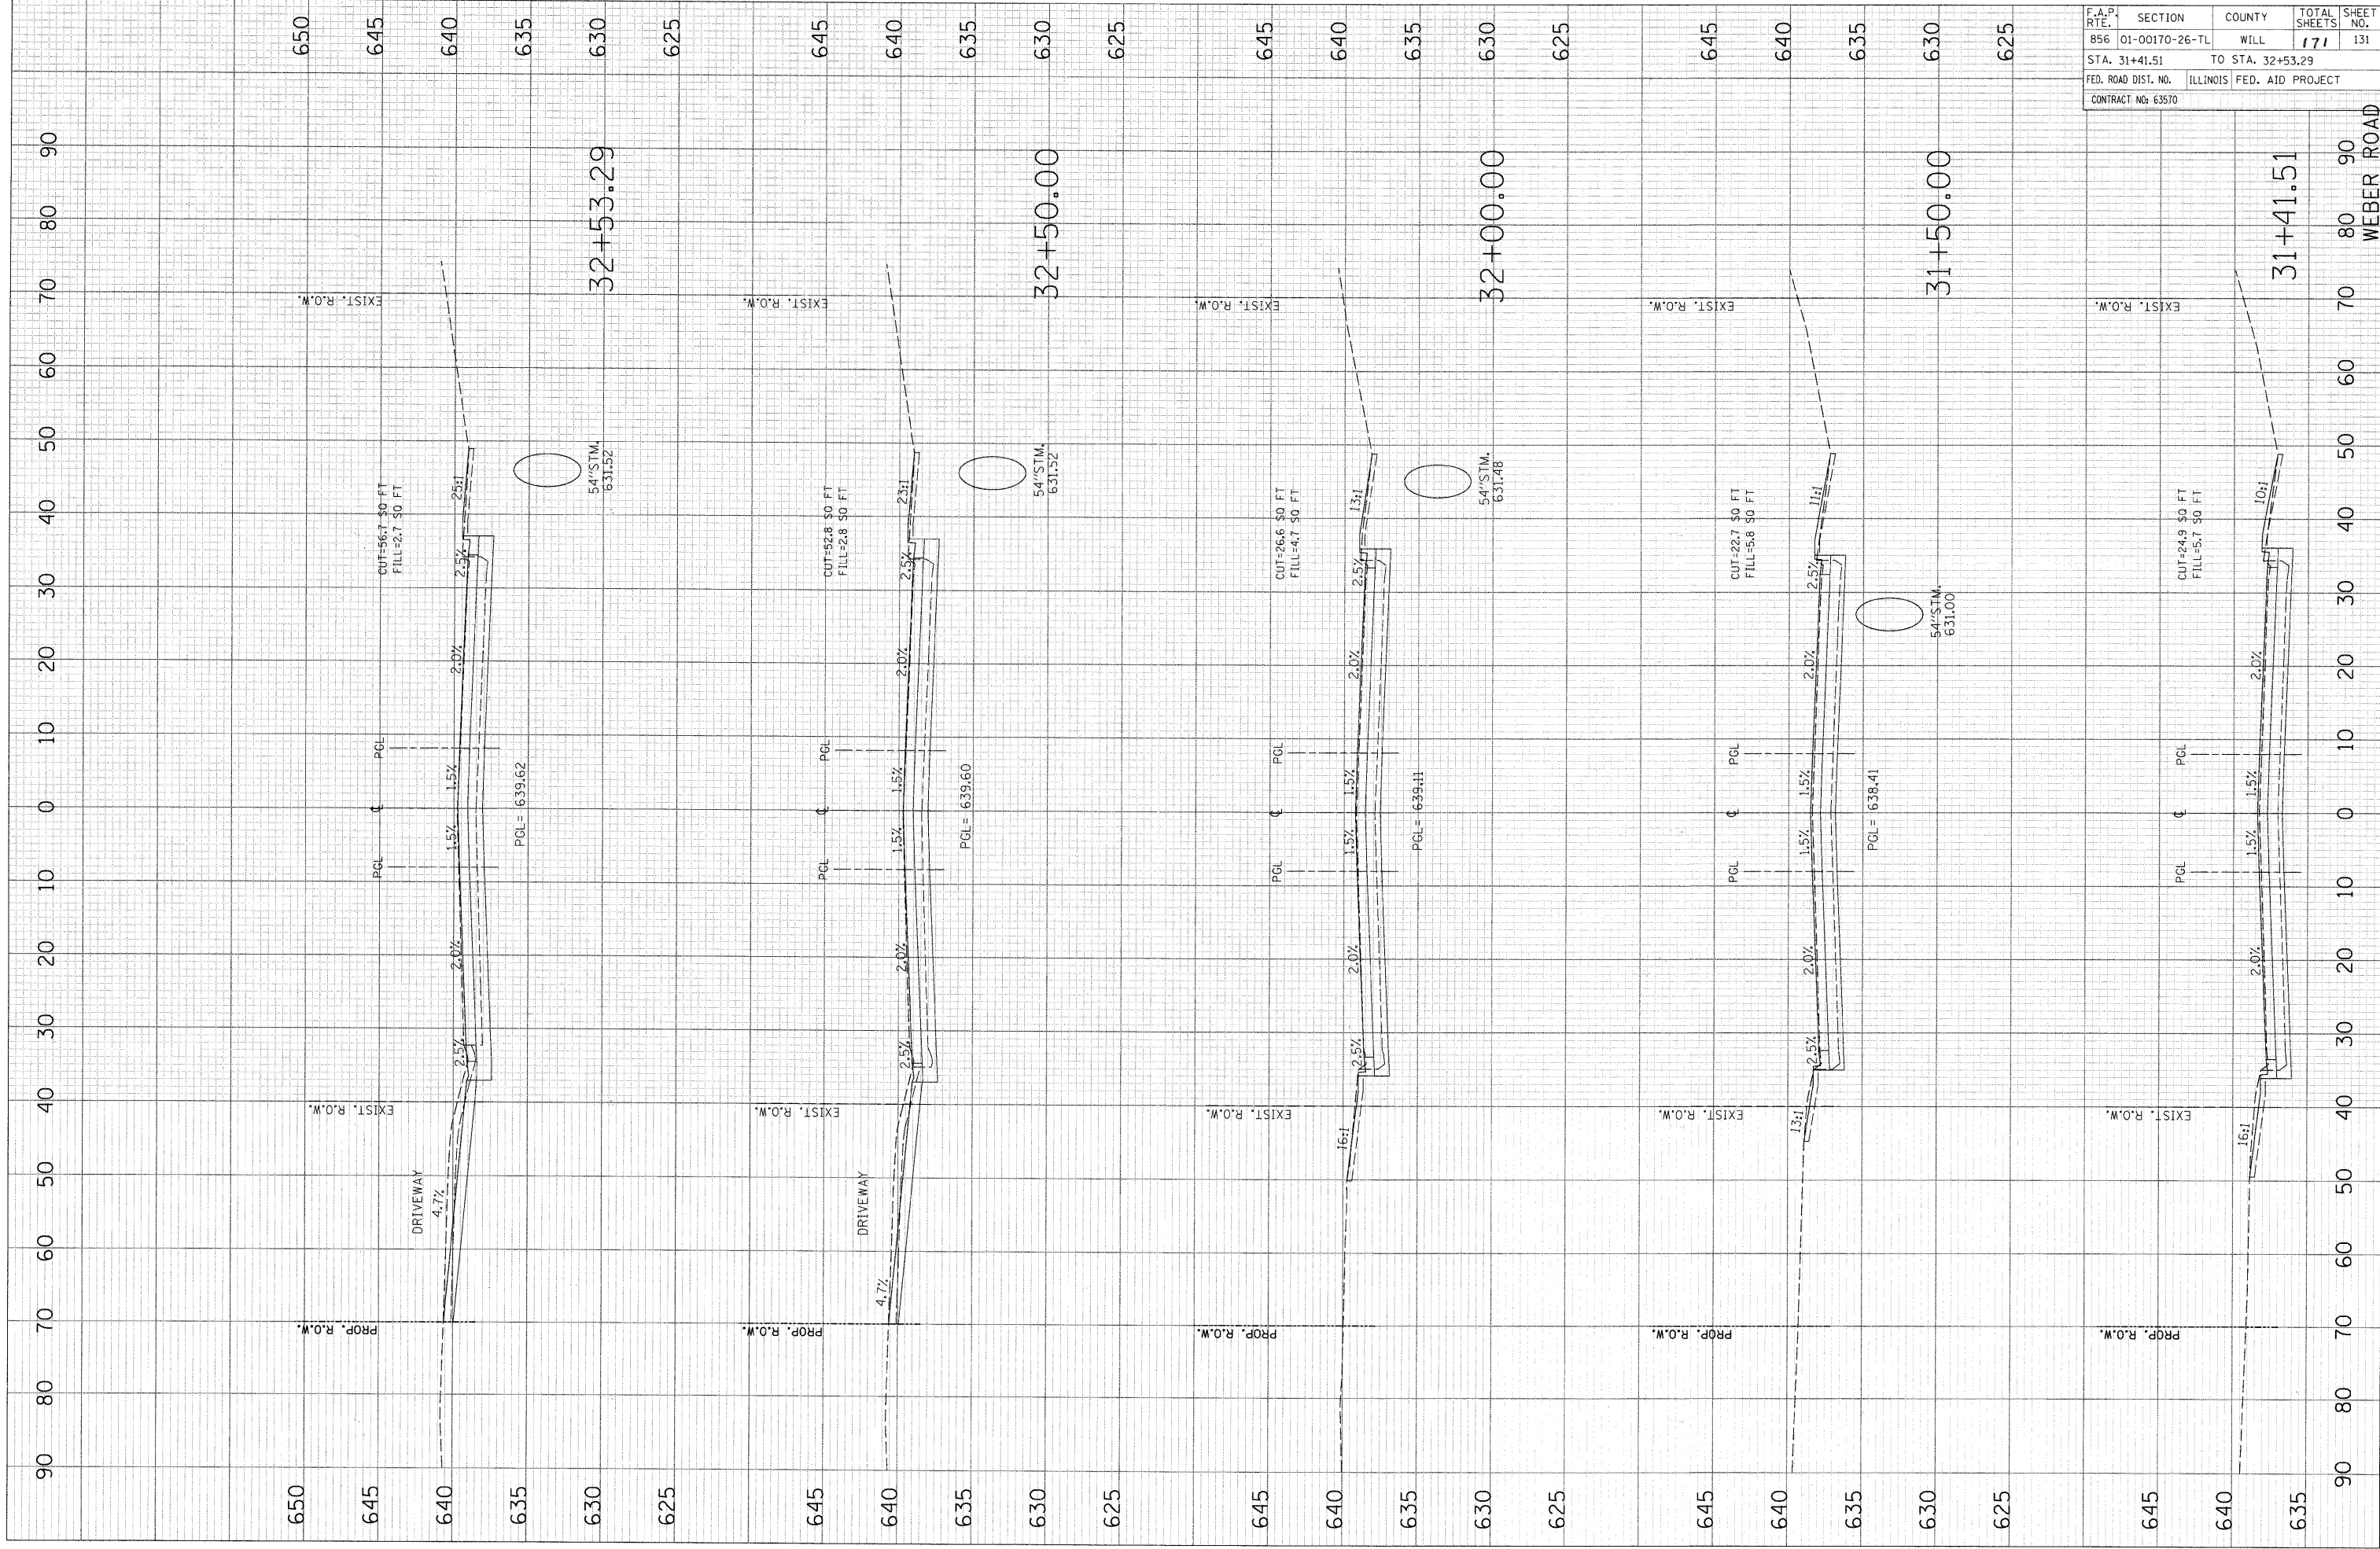

F.A.P. RTE.	SECTION	COUNTY	TOTAL SHEETS	SHEET NO.
856	01-00170-26-TL	WILL	171	131
STA. 31+41.51		TO STA. 32+53.29		
FED. ROAD DIST. NO.		ILLINOIS FED. AID PROJECT		
CONTRACT NO: 63570				