


PLOT DATE = 8/22/2011
 FILE NAME = F:\79766\Cadd\Drawings\1314s_sht1.dwg
 PLOT SCALE = 10.000 / 1"
 USER NAME = pvaldez

ORIGINAL SURVEY PLOTTED AREAS CHECKED
 SURVEY PLOTTED AREAS CHECKED
 BY: DATE:

FINAL SURVEY NOTE BOOK NO.
 SURVEYED TEMPLATE AREAS CHECKED
 BY: DATE:

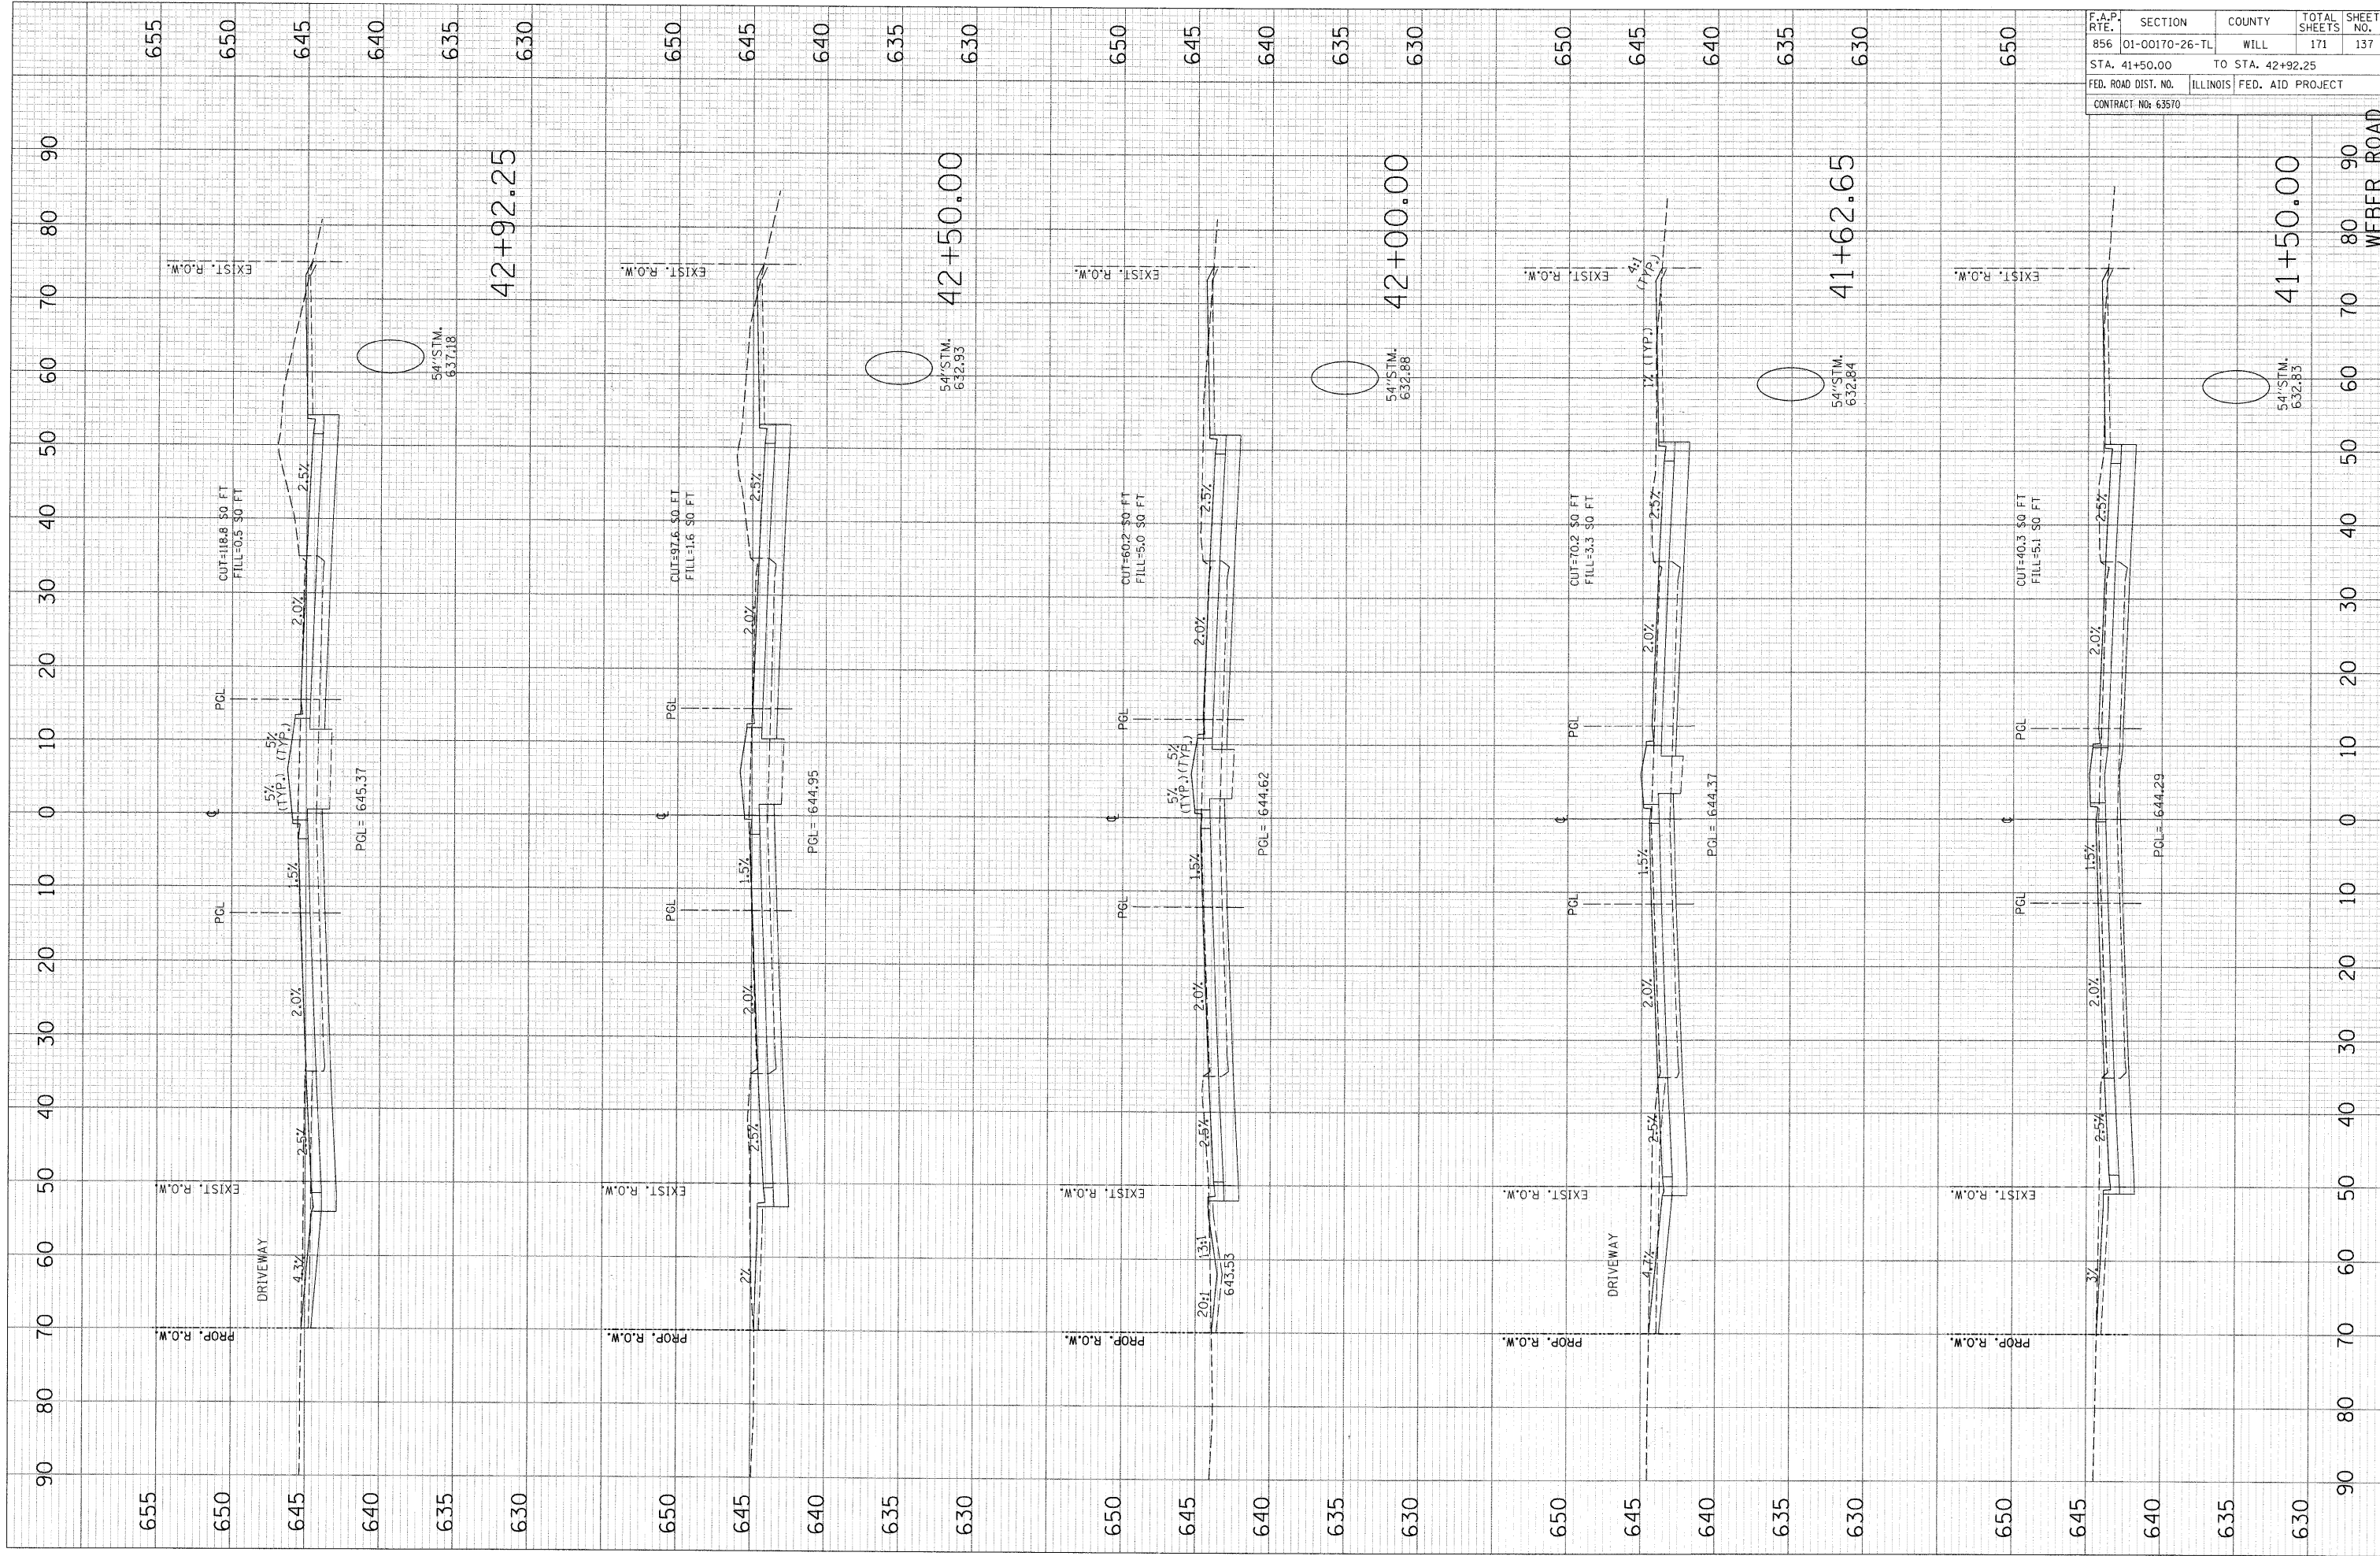

F.A.P. RTE.	SECTION	COUNTY	TOTAL SHEETS	SHEET NO.
856	01-00170-26-TL	WILL	171	137
STA. 41+50.00		TO STA. 42+92.25		
FED. ROAD DIST. NO.		ILLINOIS FED. AID PROJECT		
CONTRACT NO: 63570				