


PLOT DATE = 8/22/2011  
 FILE NAME = P:\79766\cadd\Drawings\131x-sht\weber.dwg  
 PLOT SCALE = 10.000' / 1"  
 USER NAME = pwalzjz

ORIGINAL SURVEY  
 SURVEY PLOTTED  
 TEMPLATE AREAS CHECKED

FINAL SURVEY  
 SURVEY PLOTTED  
 NOTE BOOK AREAS CHECKED

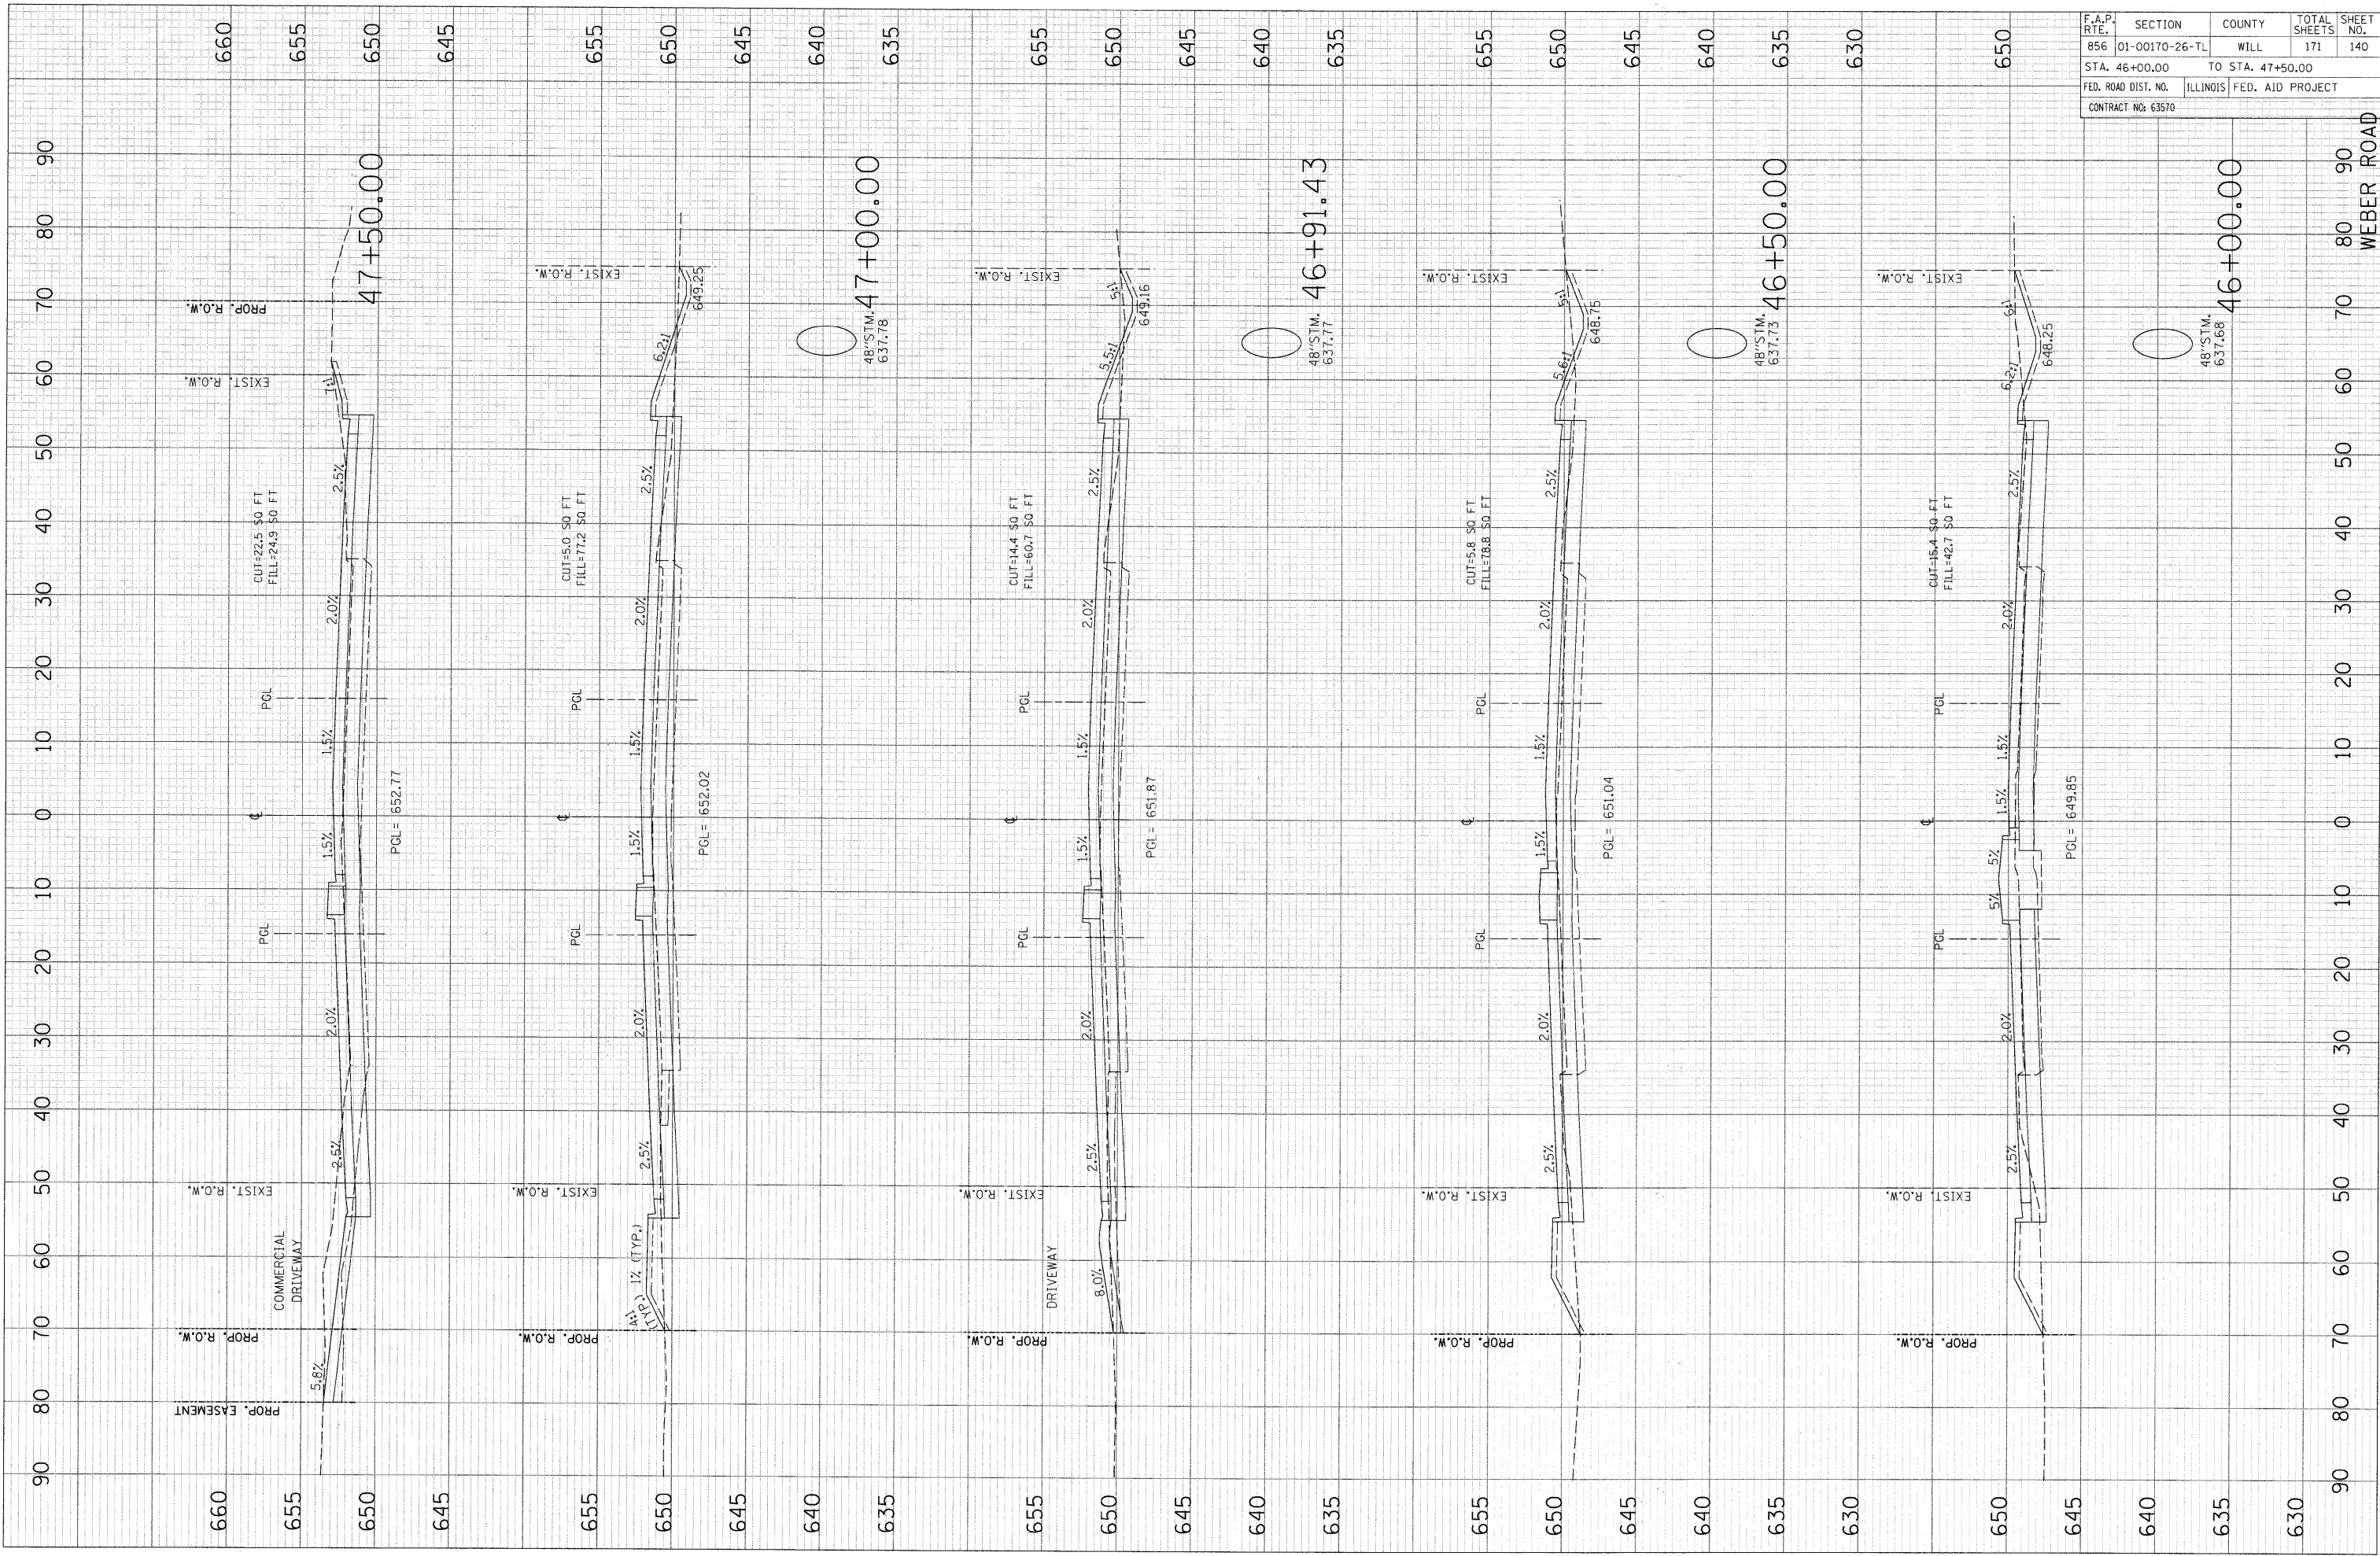

F.A.P. RTE.	SECTION	COUNTY	TOTAL SHEETS	SHEET NO.
856	01-00170-26-TL	WILL	171	140
STA. 46+00.00		TO STA. 47+50.00		
FED. ROAD DIST. NO.	ILLINOIS FED. AID PROJECT			
CONTRACT NO: 63570				