


PLOT DATE = 8/22/2011
 FILE NAME = P:\79766\add\Drawings\131x-a-st\Weber.dwg
 PLOT SCALE = 10/2000 / in.
 USER NAME = pavelbz

ORIGINAL SURVEY PLOTTED
 SURVEY PLOTTED
 TEMPLATE AREAS CHECKED

FINAL SURVEY PLOTTED
 SURVEY PLOTTED
 TEMPLATE AREAS CHECKED

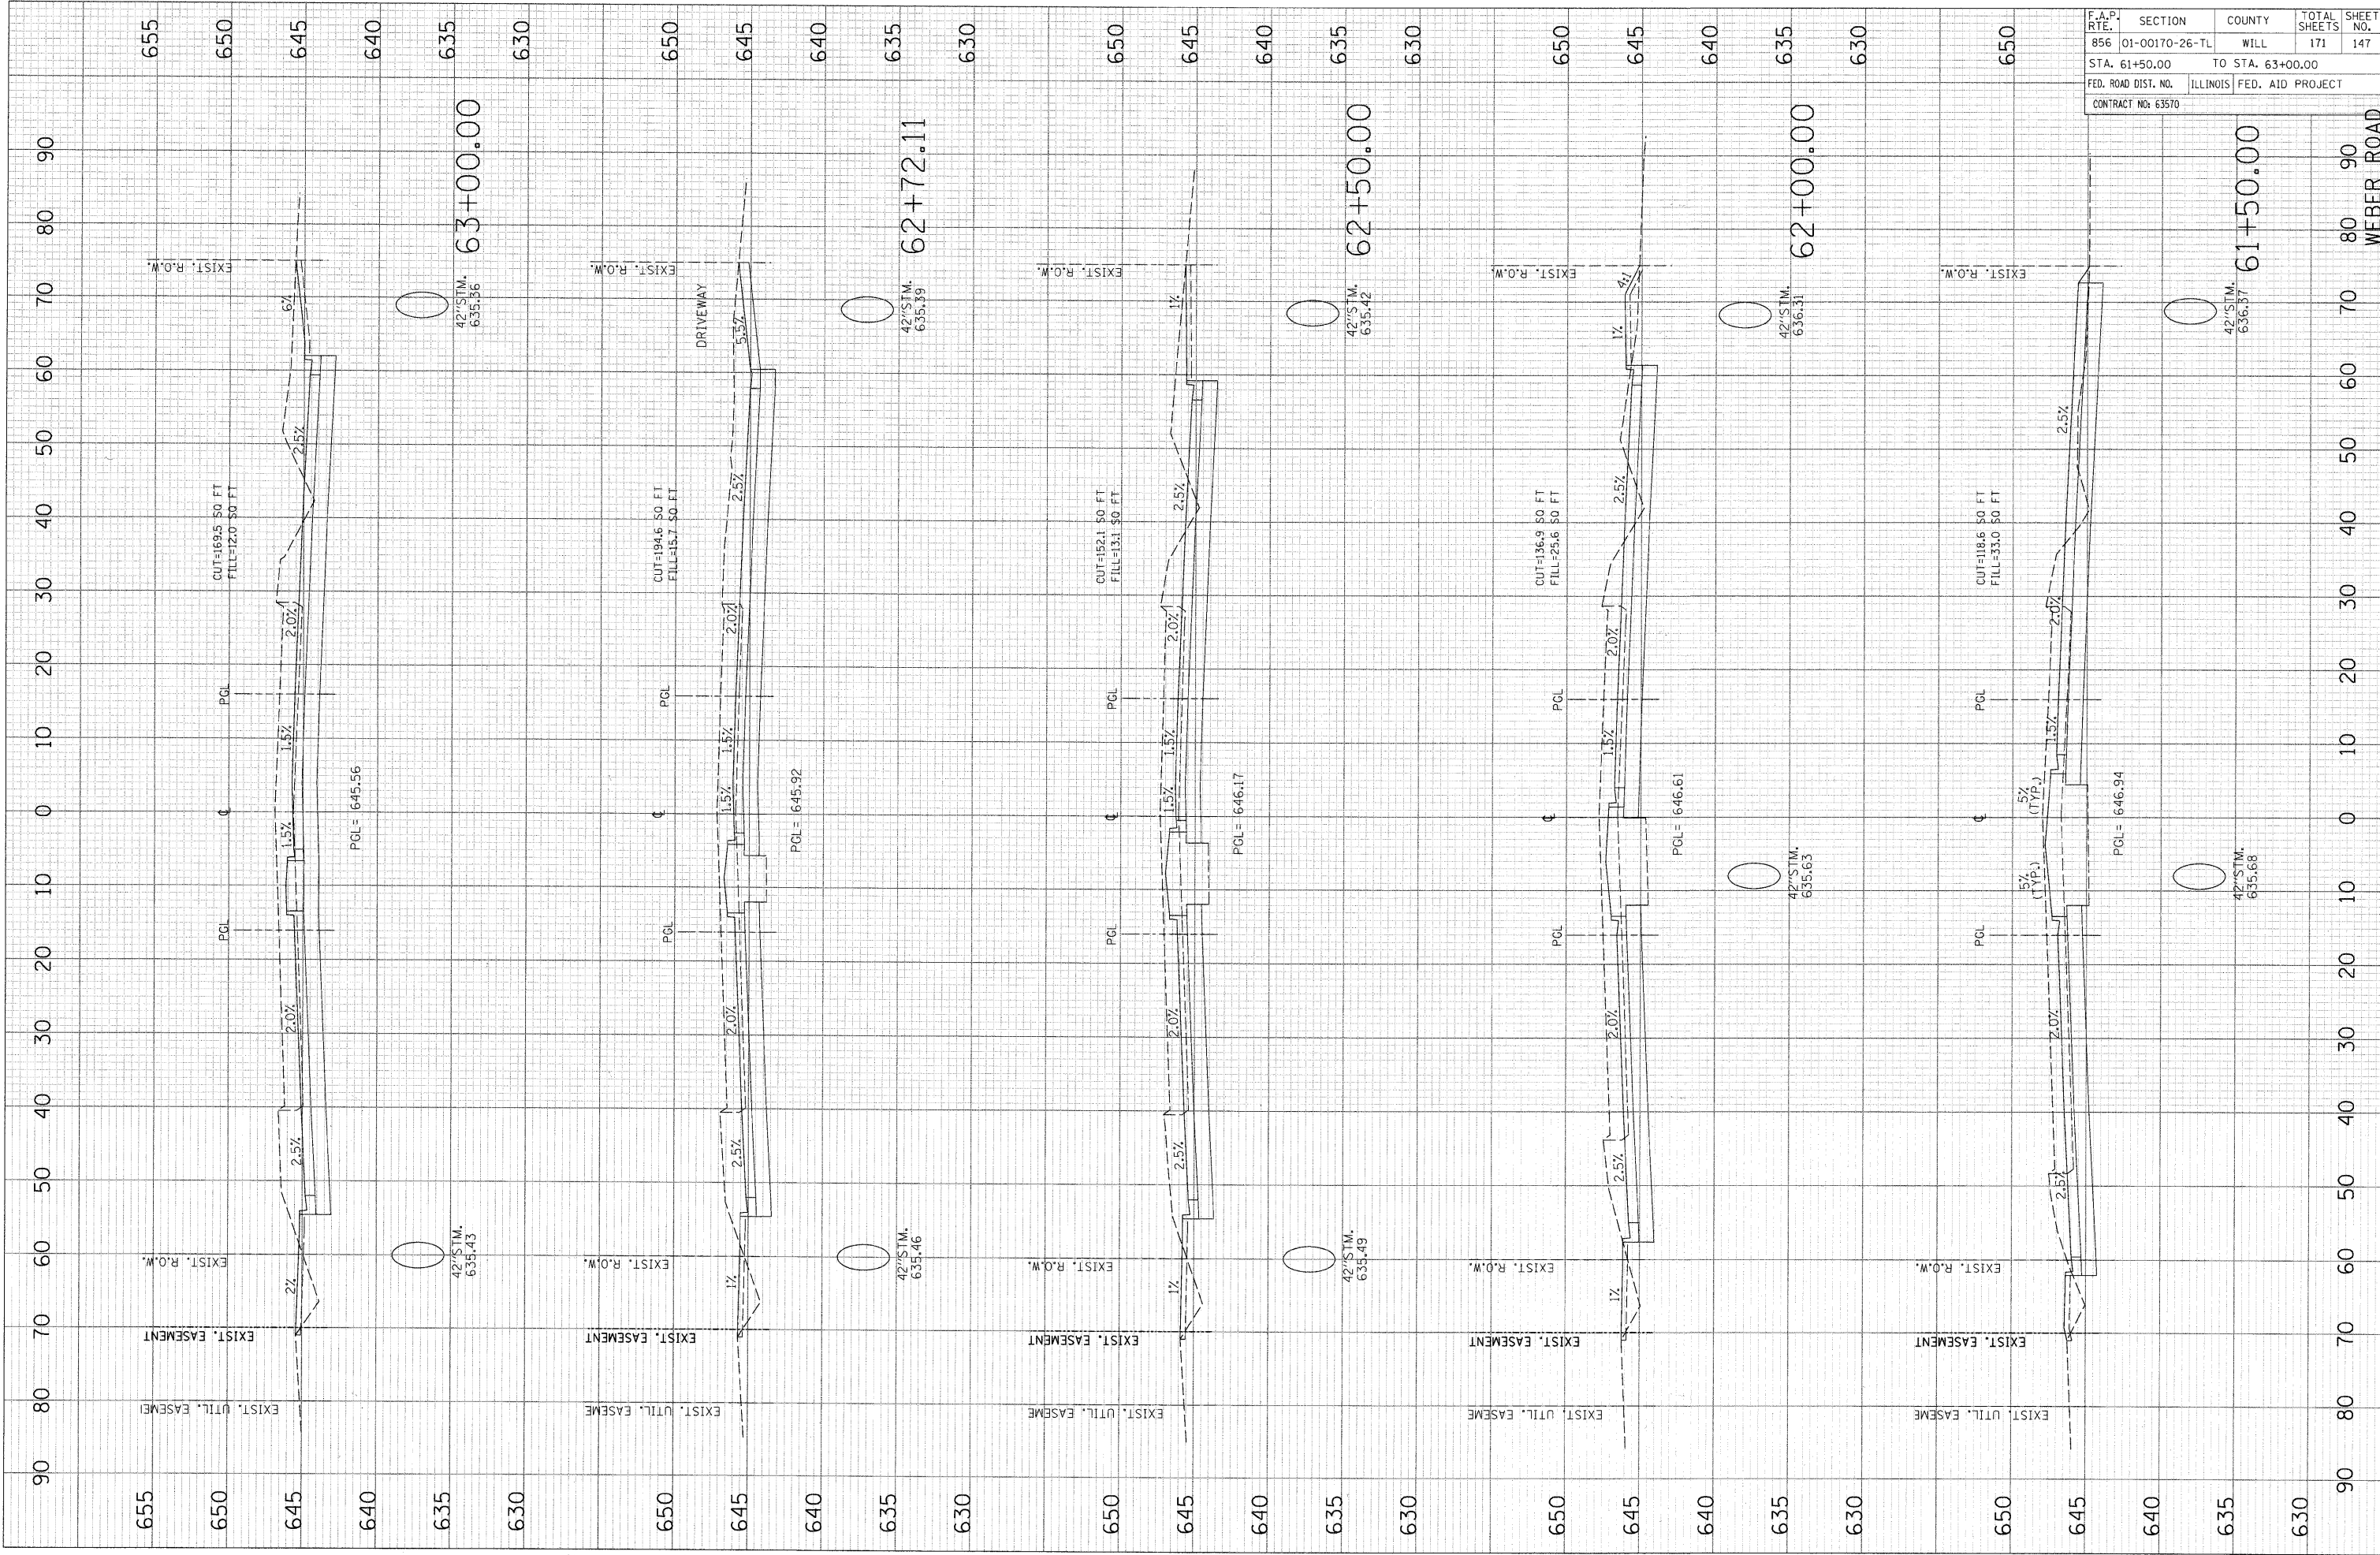

F.A.P. RTE.	SECTION	COUNTY	TOTAL SHEETS	SHEET NO.
856	01-00170-26-TL	WILL	171	147
STA. 61+50.00		TO STA. 63+00.00		
FED. ROAD DIST. NO.		ILLINOIS FED. AID PROJECT		
CONTRACT NO: 63570				

WEBER ROAD