


FINAL SURVEY SURVEYED SURVEY BY DATE
 NOTE BOOK PLOTTED PLOTTED BY DATE
 NO. AREAS CHECKED AREAS CHECKED

ORIGINAL SURVEY SURVEYED SURVEY BY DATE
 PLOTTED PLOTTED BY DATE
 NO. AREAS CHECKED AREAS CHECKED

PLOT DATE = 8/22/2011
 FILE NAME = P:\179165\cadd\drwg\150\150.dwg
 PLOT SCALE = 10.0000 / in.
 USER NAME = ppatil2

F.A.P. RTE.	SECTION	COUNTY	TOTAL SHEETS	SHEET NO.
856	01-00170-26-TL	WILL	171	150
STA. 87+00.00		TO STA. 89+39.92		
FED. ROAD DIST. NO.		ILLINOIS FED. AID PROJECT		
CONTRACT NO: 63570				

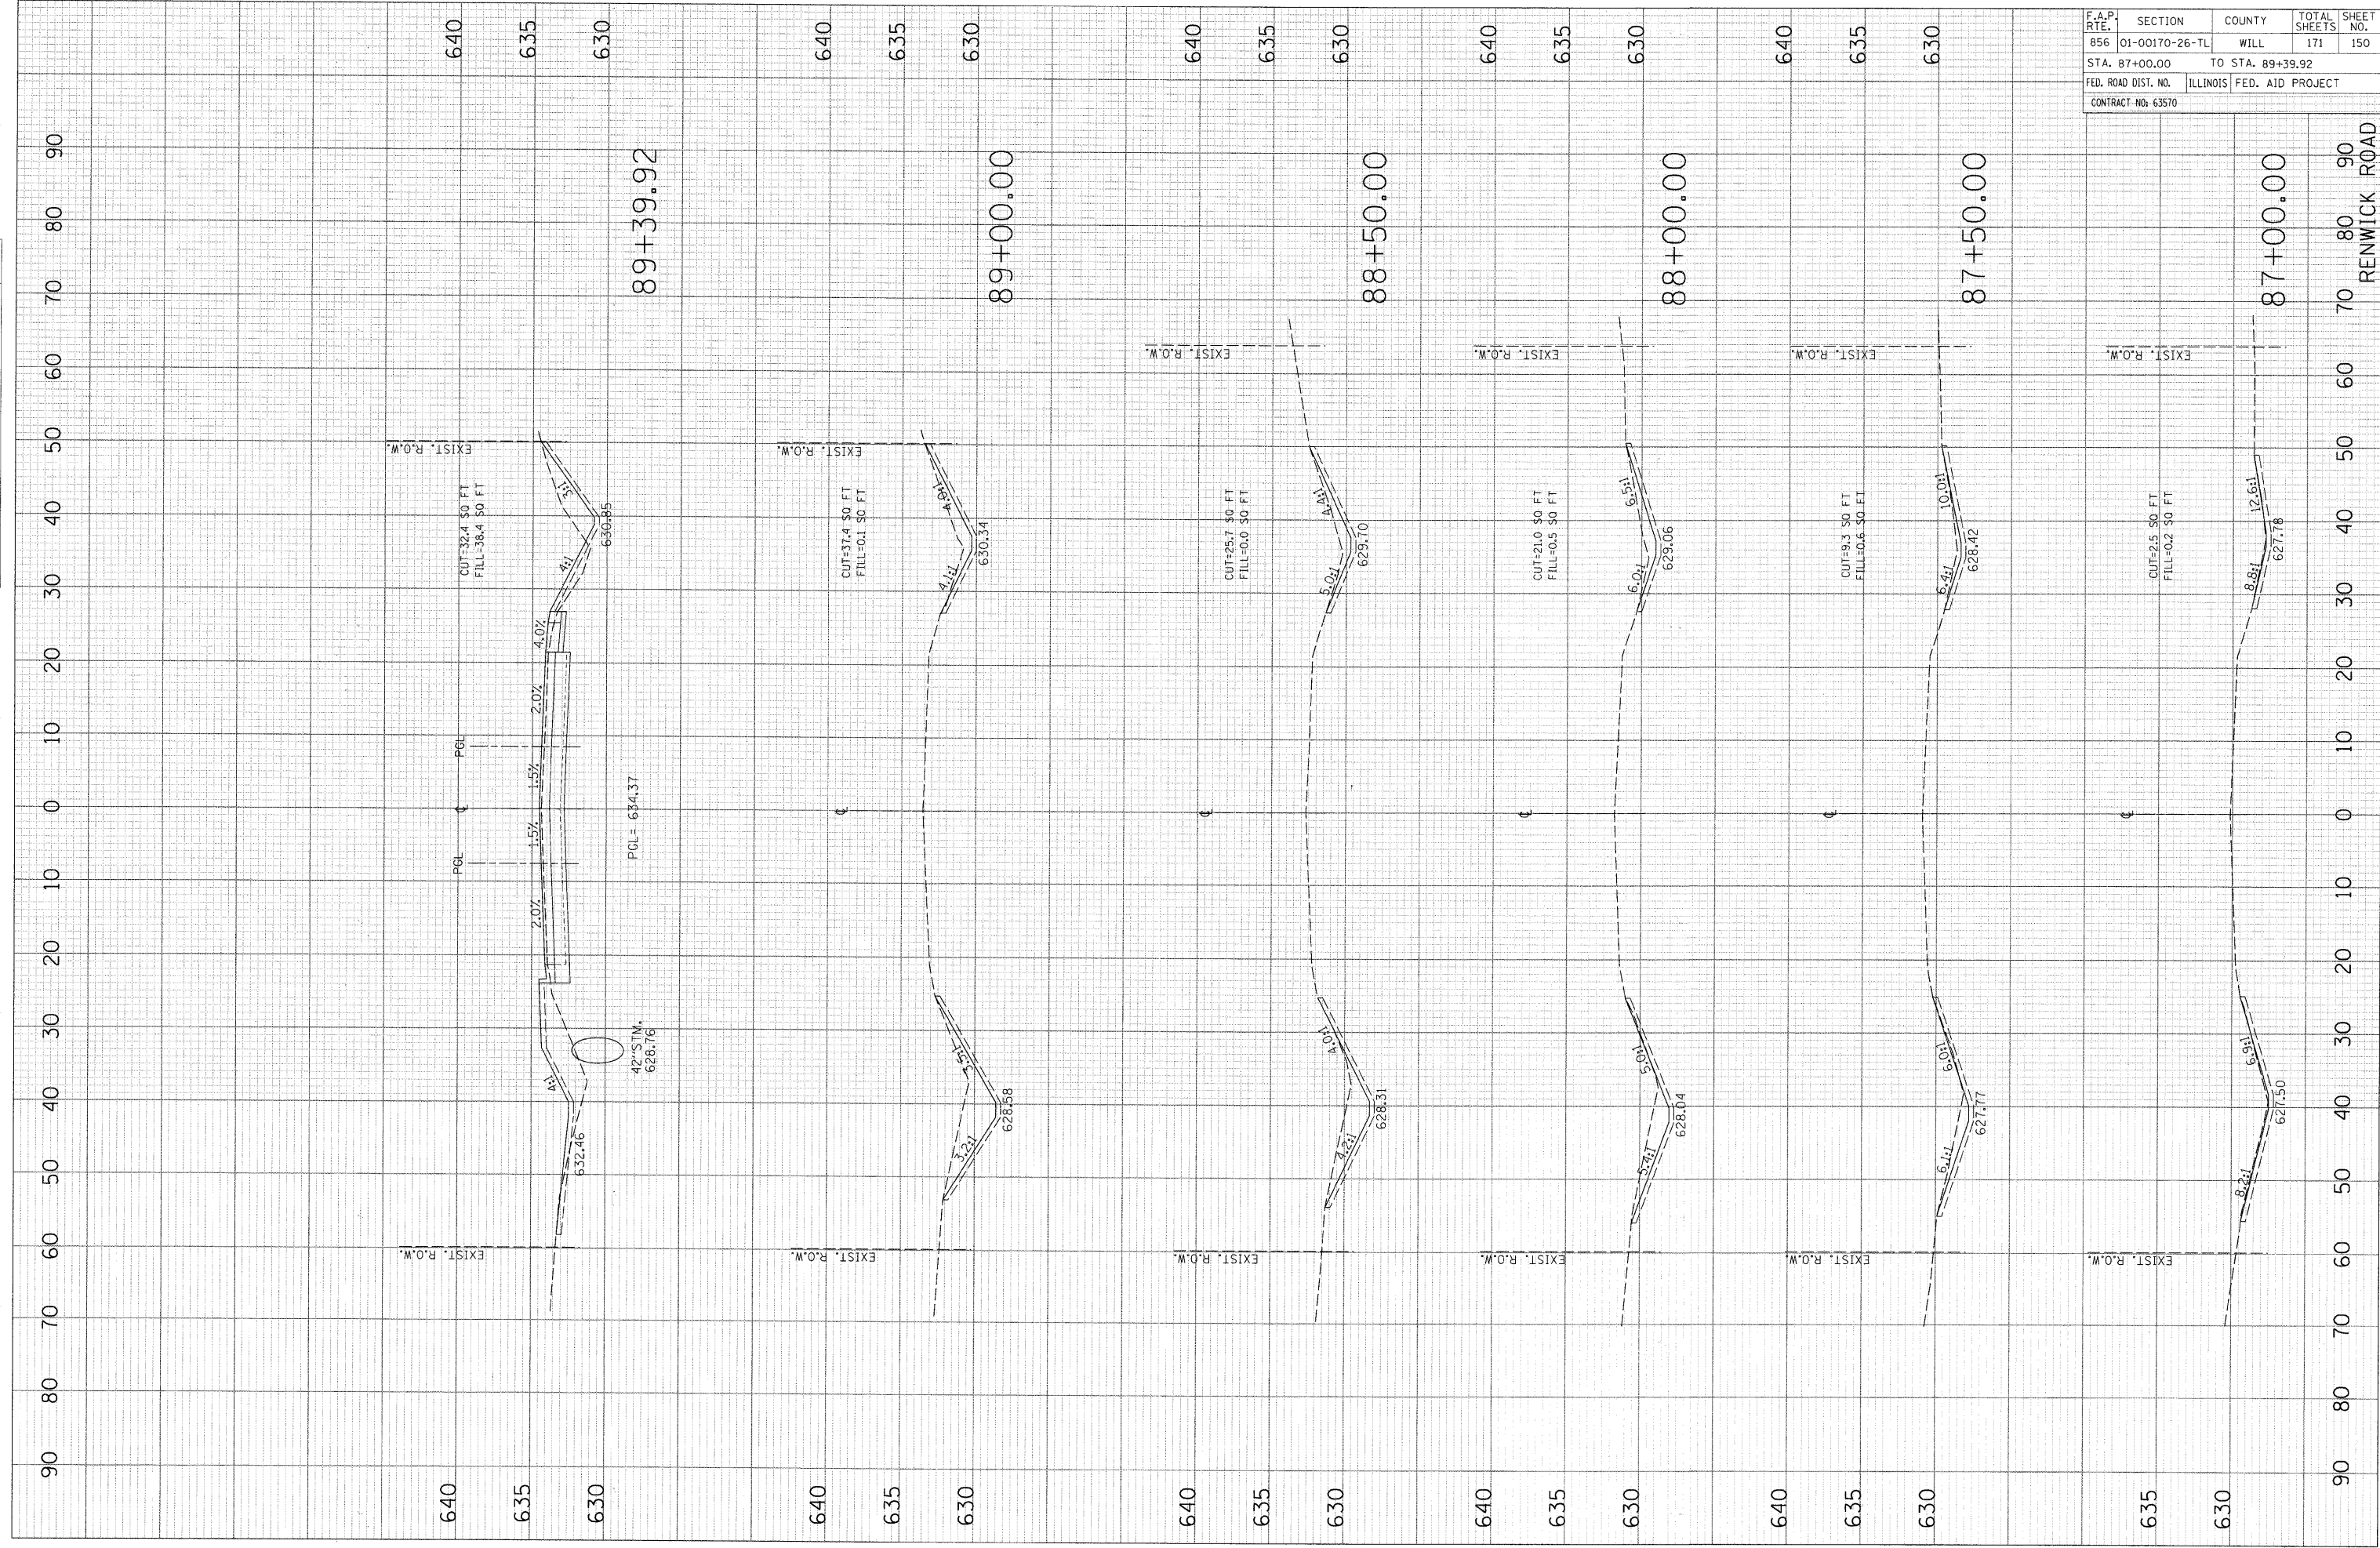

90
80
70
60
50
40
30
20
10
0
10
20
30
40
50
60
70
80
90
RENWICK ROAD