


PLOT DATE = 8/22/2011  
 FILE NAME = P:\79766\cadd\c-arings\180-s.dwg  
 PLOT SCALE = 10.000 / 1"  
 USER NAME = boraibz

ORIGINAL	BY	DATE
SURVEY		
PLOTTED		
TEMPLATE		
AREAS		
CHECKED		

FINAL	BY	DATE
SURVEY		
PLOTTED		
TEMPLATE		
AREAS		
CHECKED		

F.A.P. RTE.	SECTION	COUNTY	TOTAL SHEETS	SHEET NO.
856	01-00170-26-TL	WILL	171	153
STA. 93+00.00		TO STA. 95+00.00		
FED. ROAD DIST. NO.		ILLINOIS FED. AID PROJECT		
CONTRACT NO: 63570				

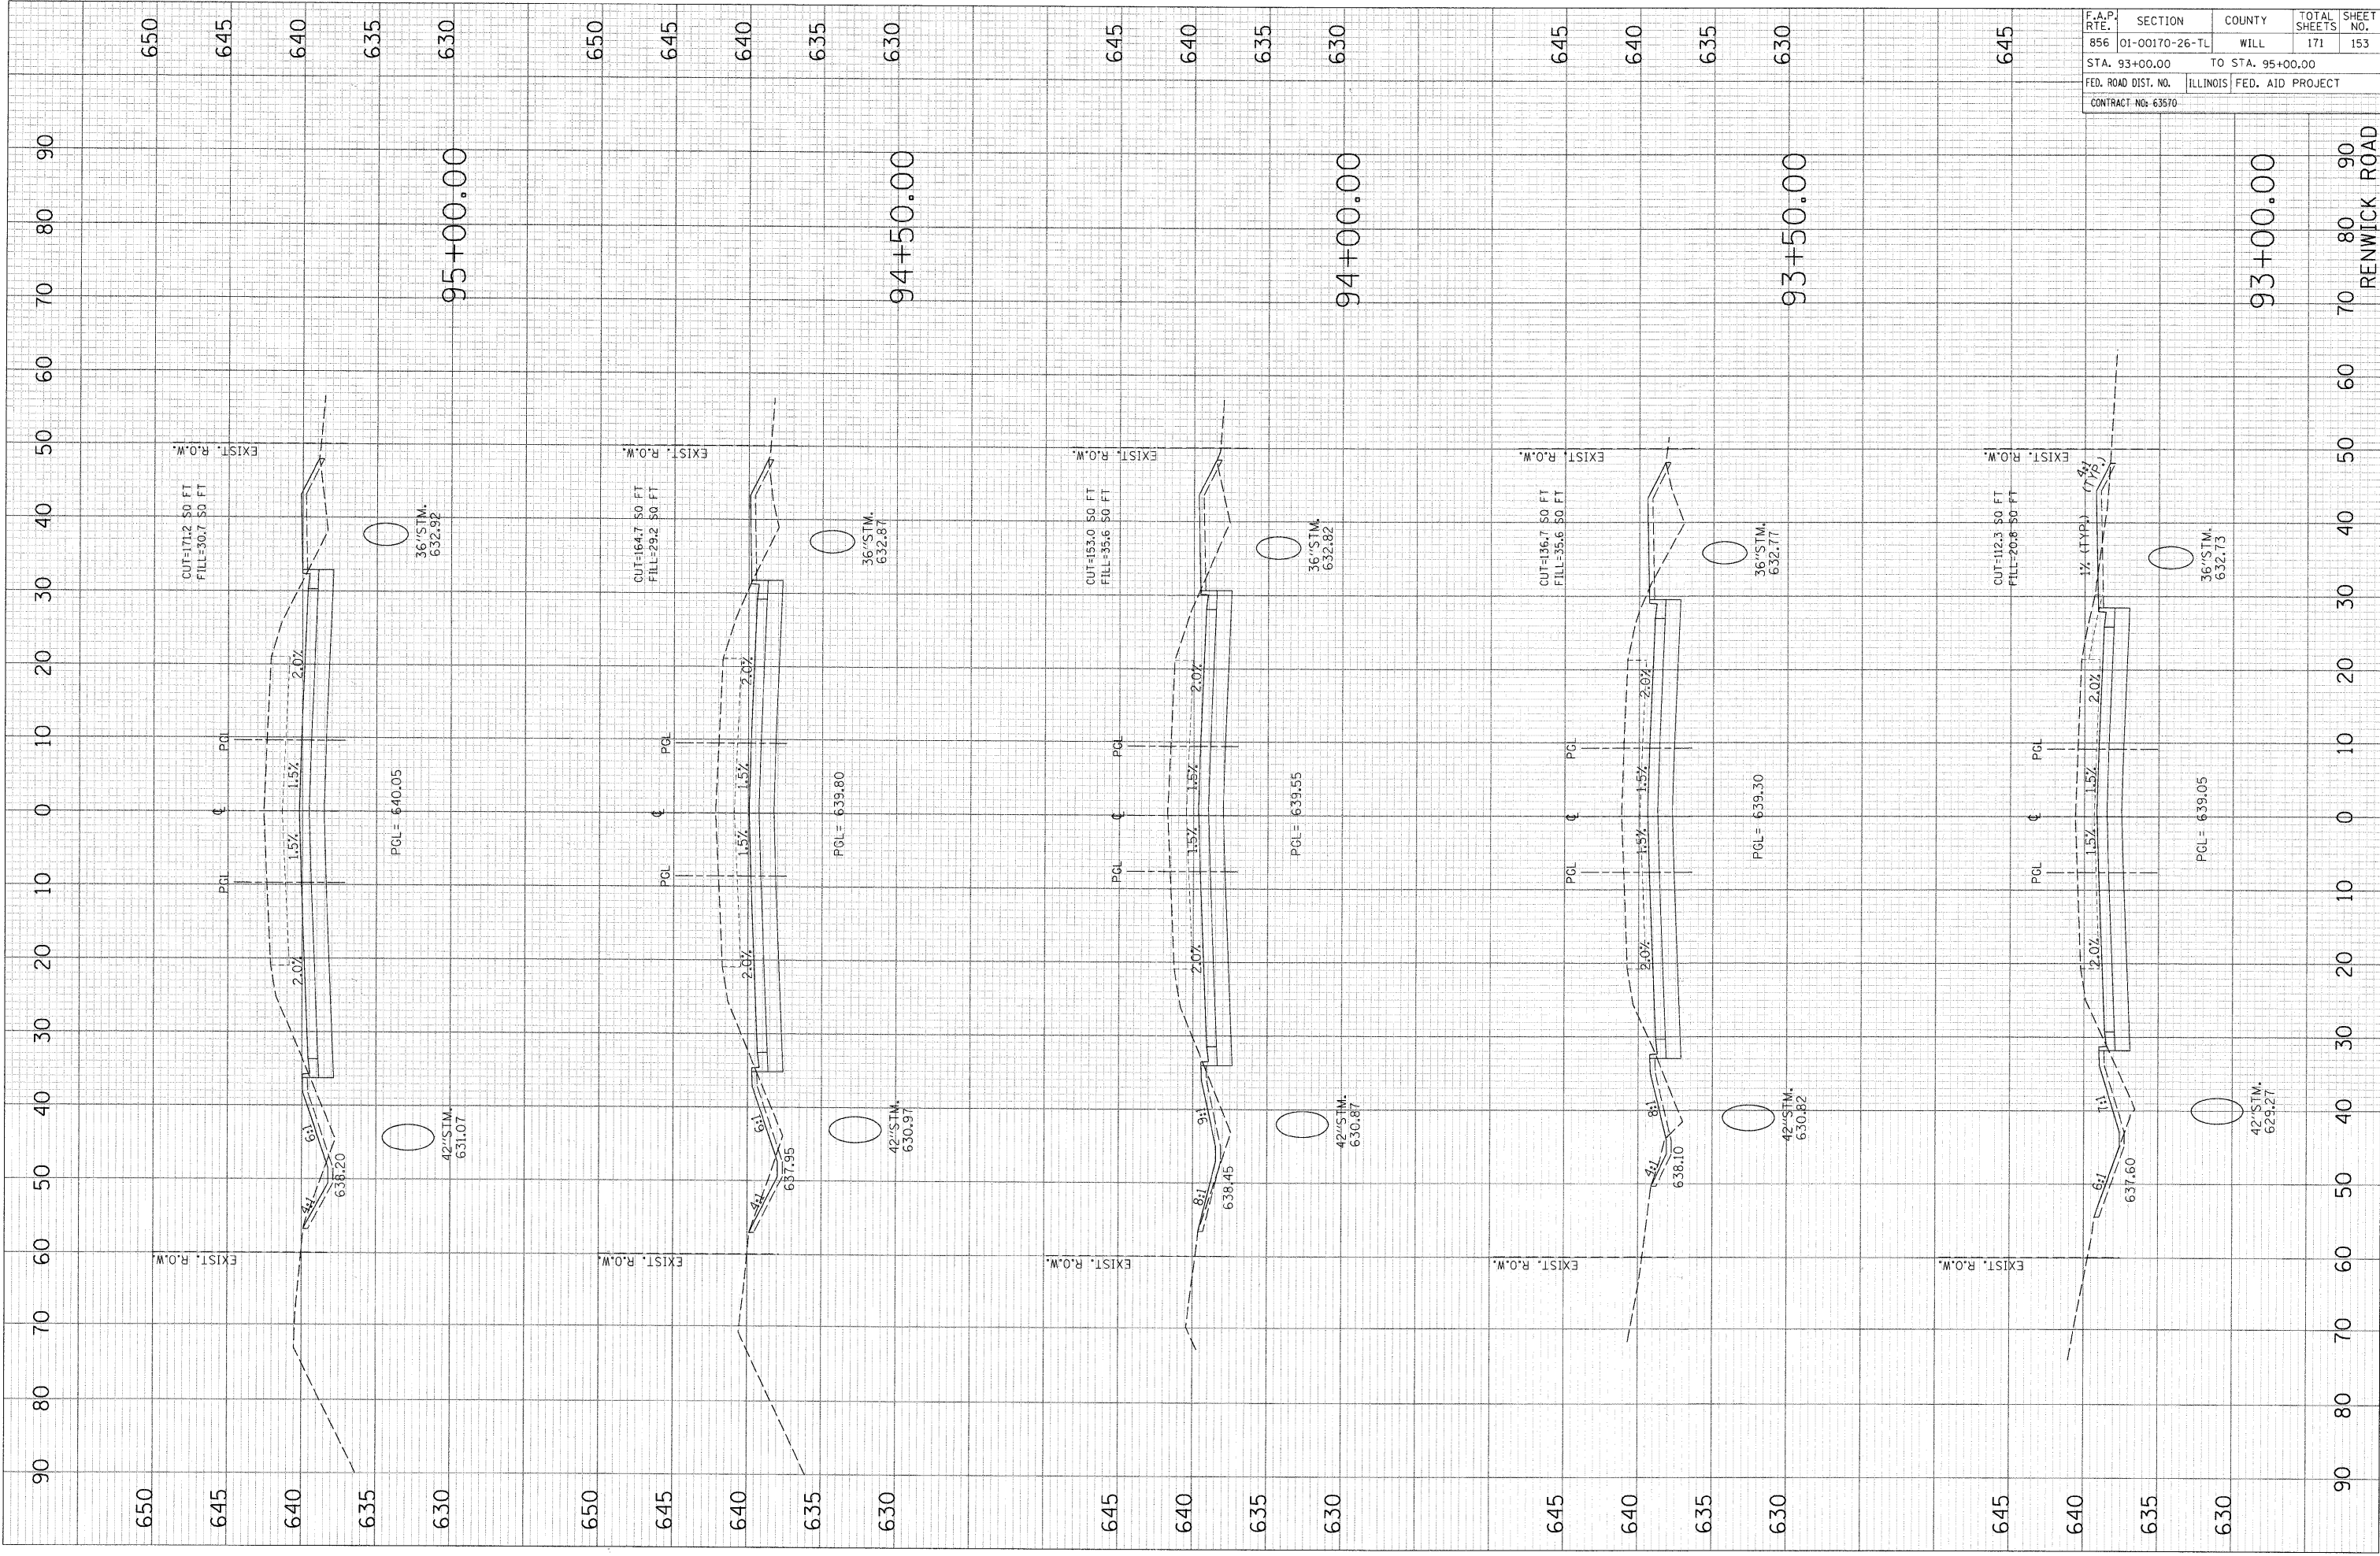

RENWICK ROAD