


PLOT DATE = 8/22/2011  
 FILE NAME = F:\79766\cadd\p\surveys\158\cadd\p\158\158.dwg  
 PLOT SCALE = 1/8" = 1' / in.  
 USER NAME = pavelipz

ORIGINAL SURVEY NO.	SURVEY DATE	BY

FINAL SURVEY NO.	SURVEY DATE	BY

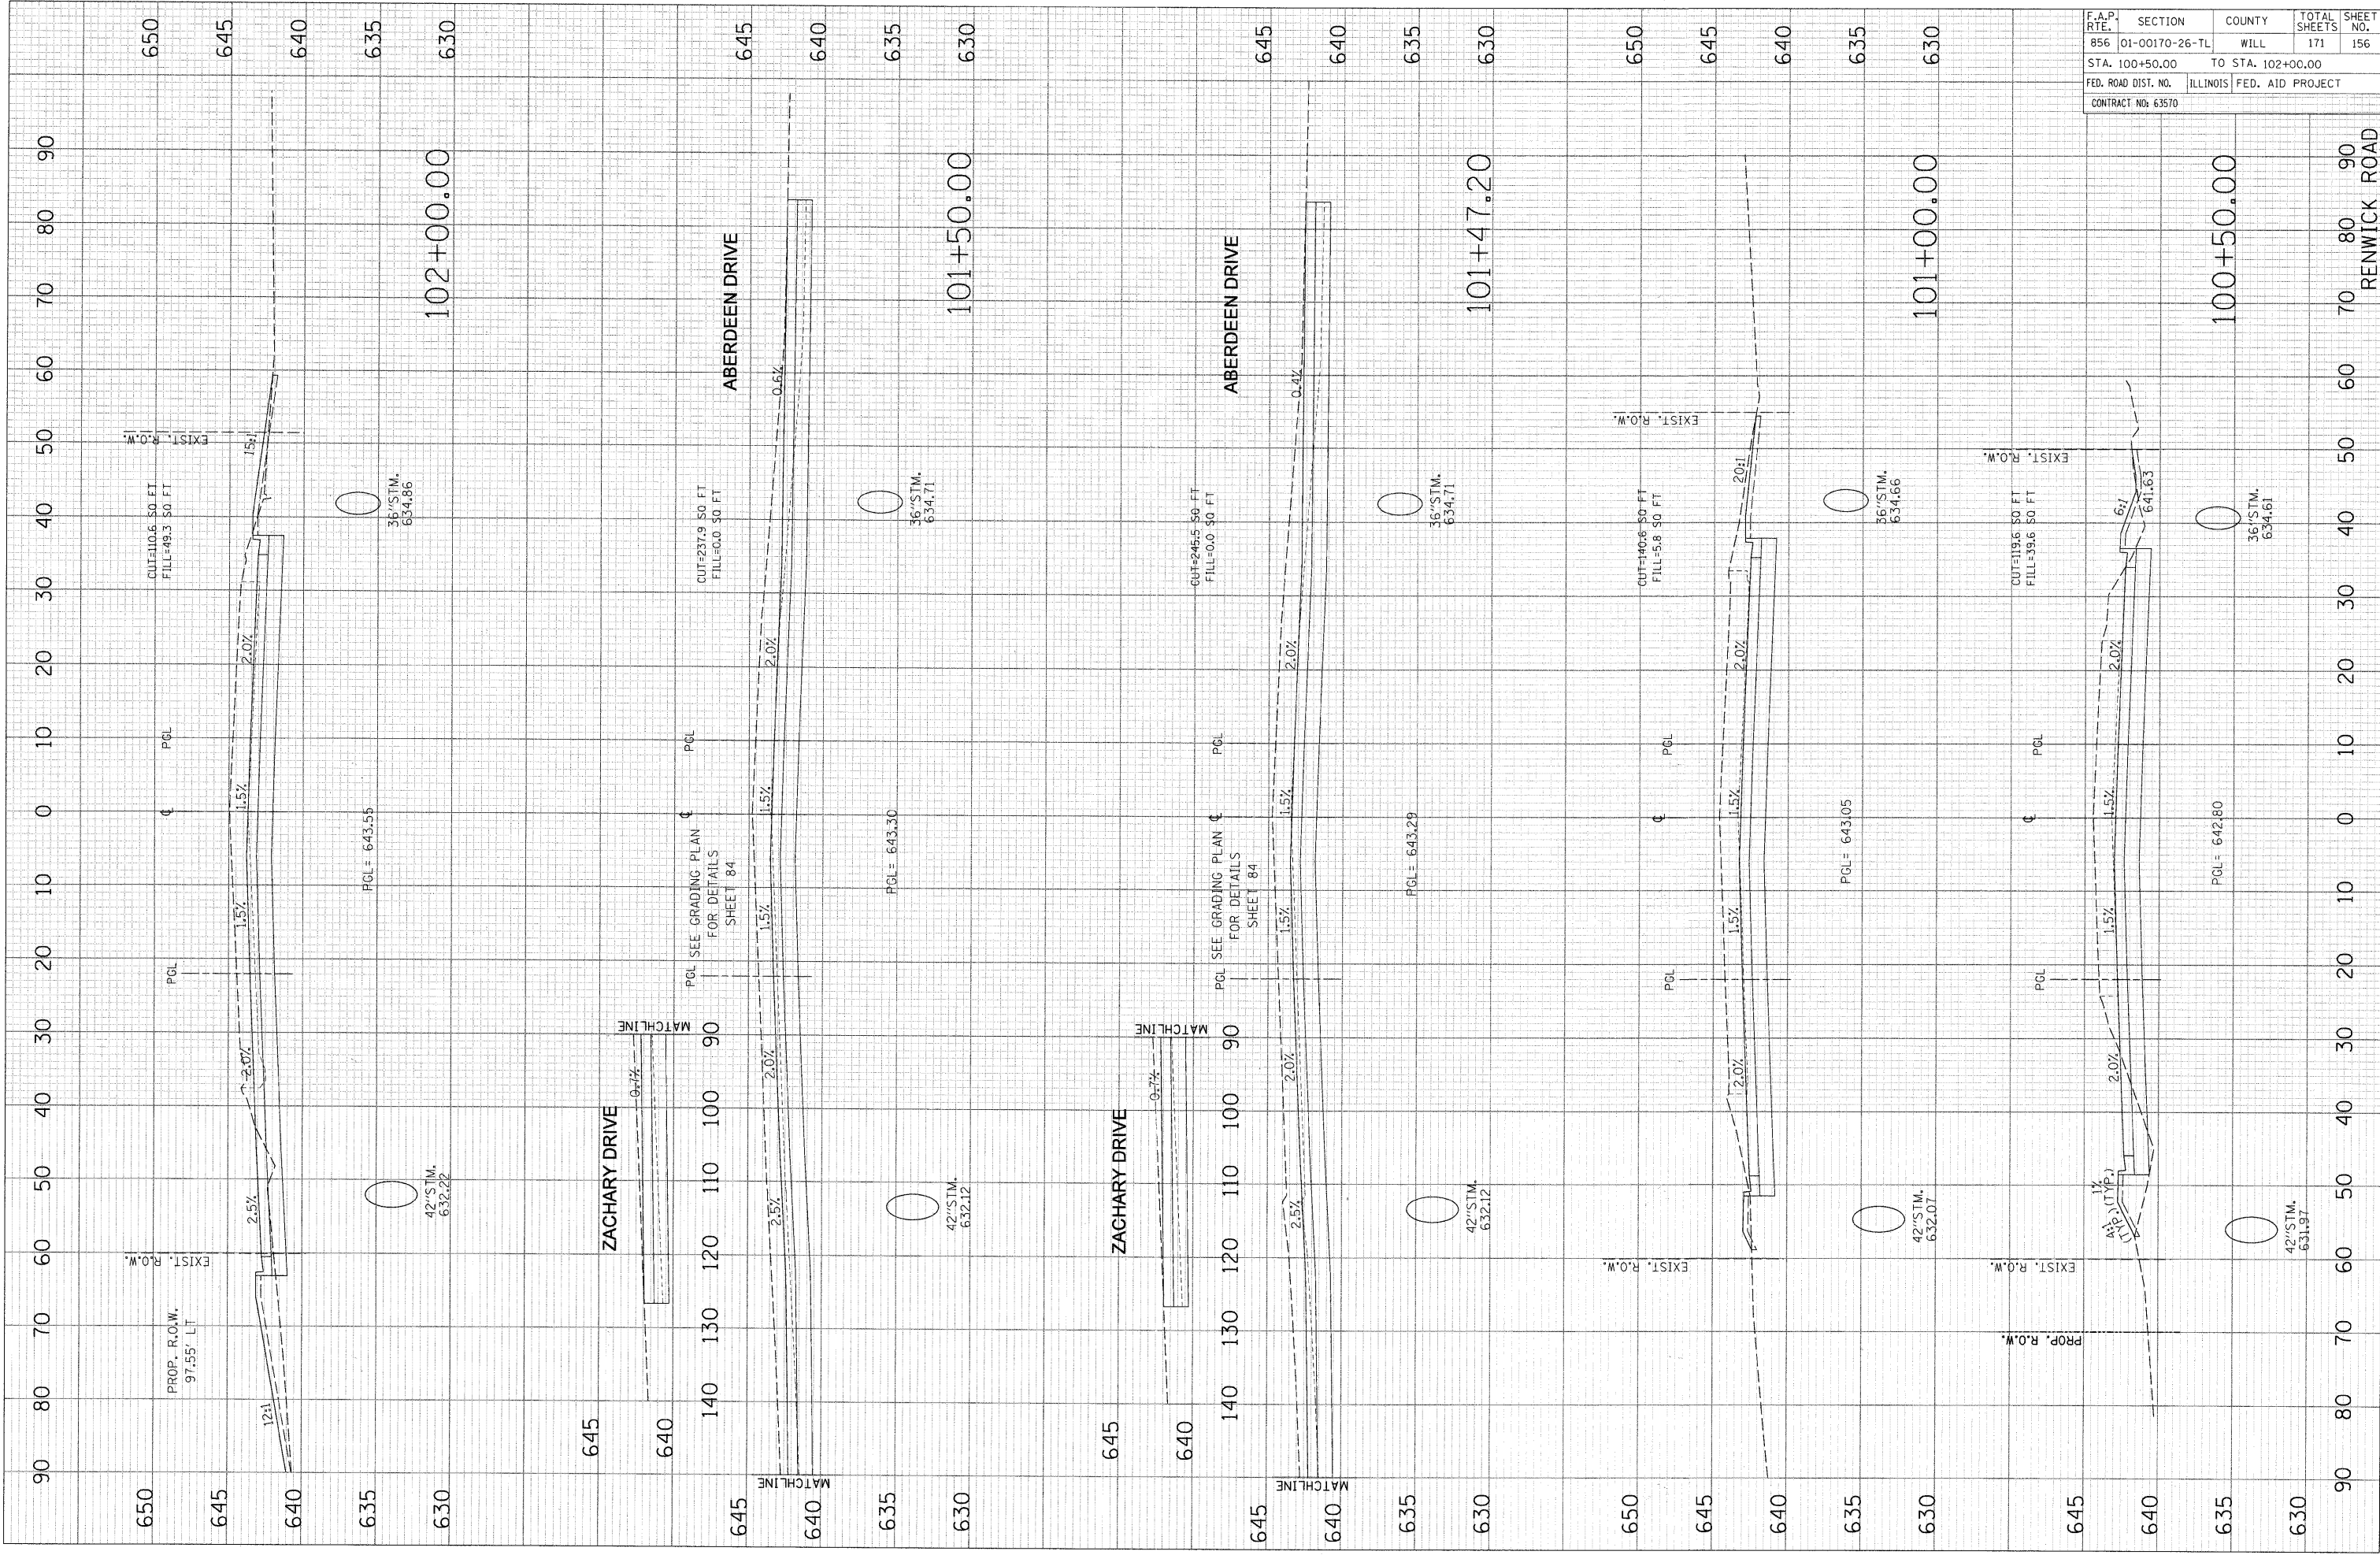

F.A.P. RTE.	SECTION	COUNTY	TOTAL SHEETS	SHEET NO.
856	01-00170-26-TL	WILL	171	156
STA. 100+50.00		TO STA. 102+00.00		
FED. ROAD DIST. NO.		ILLINOIS FED. AID PROJECT		
CONTRACT NO: 63570				