


PLOT DATE = 8/22/2011
 FILE NAME = P:\79766\road\108\108.dwg
 PLOT SCALE = 10.0000 / in.
 USER NAME = pavelcp

ORIGINAL SURVEY	BY	DATE
SURVEYED		
PLOTTED		
TEMP. DATE		
AREAS		
AREAS CHECKED		

FINAL SURVEY	BY	DATE
SURVEYED		
NOTE BOOK		
TEMP. DATE		
AREAS		
AREAS CHECKED		

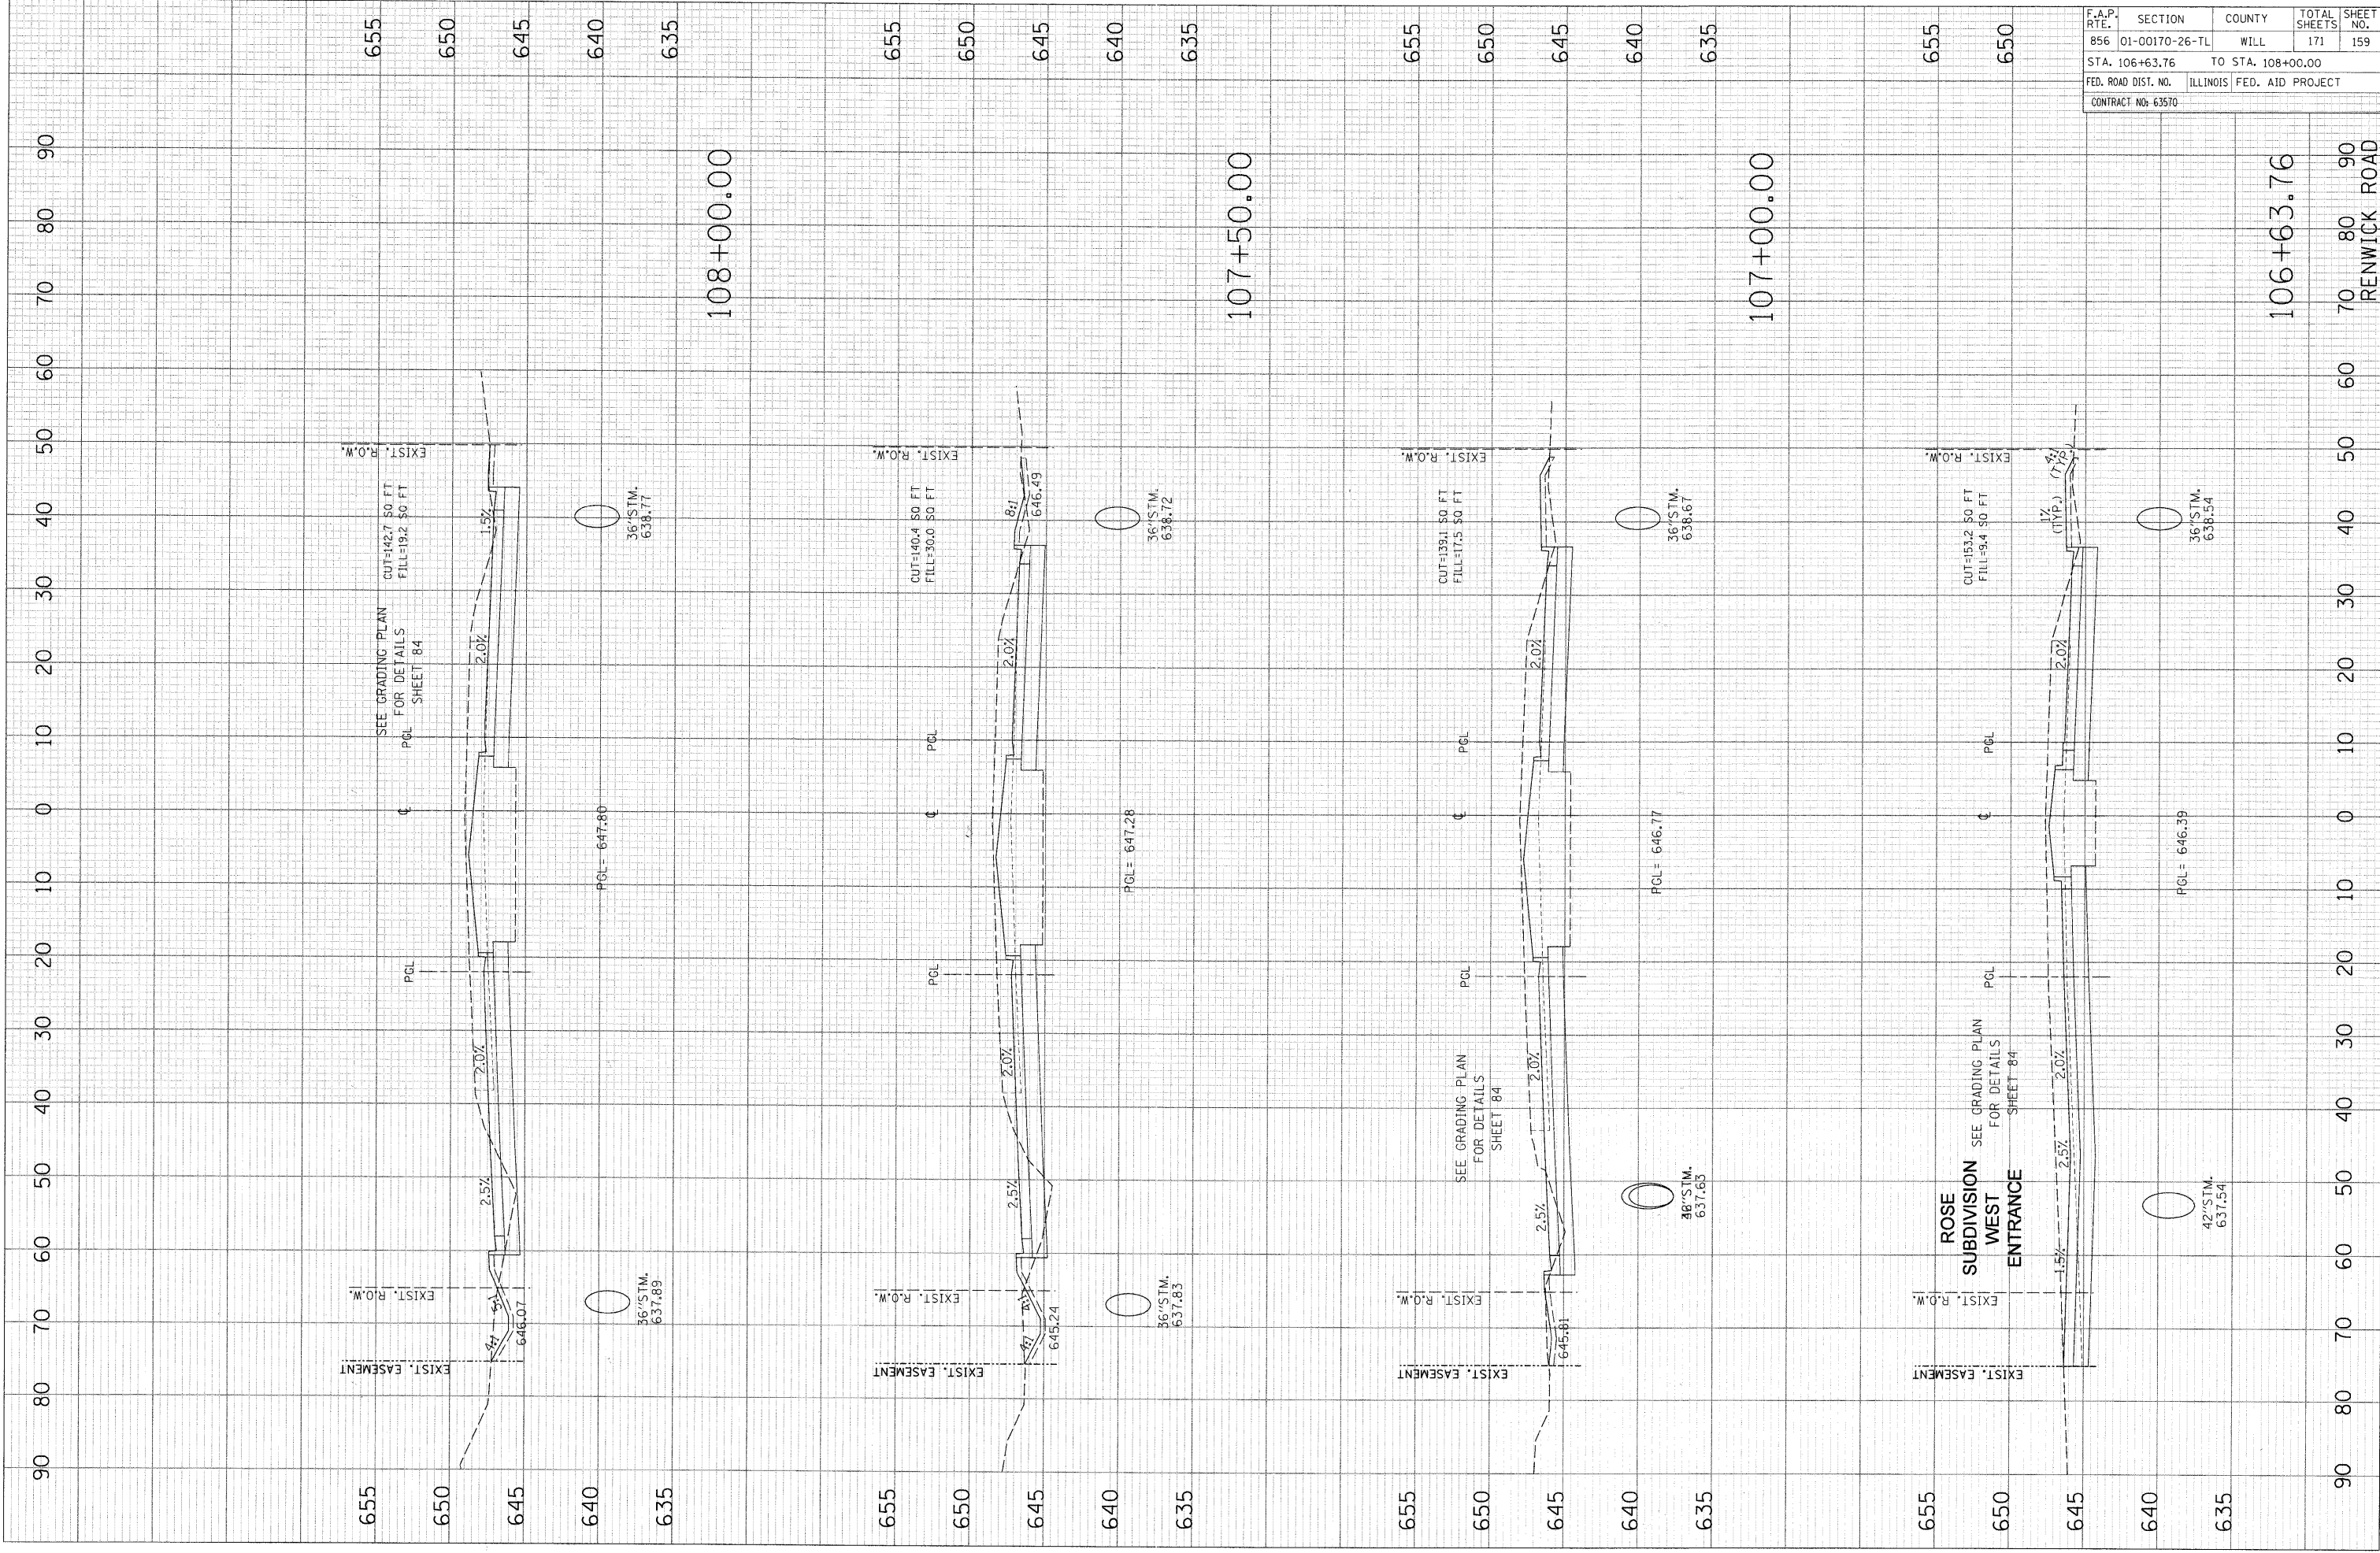

F.A.P. RTE.	SECTION	COUNTY	TOTAL SHEETS	SHEET NO.
856	01-00170-26-TL	WILL	171	159
STA. 106+63.76		TO STA. 108+00.00		
FED. ROAD DIST. NO.		ILLINOIS FED. AID PROJECT		
CONTRACT NO: 63570				