


PLOT DATE = 8/22/2011
 FILE NAME = P:\79766\add\158\158.dwg
 PLOT SCALE = 10.000 / 1"
 USER NAME = daveljz

ORIGINAL SURVEY PLOTTED
 SURVEY PLOTTED
 TEMPLATE AREAS
 AREAS CHECKED

FIRM SURVEY PLOTTED
 SURVEY PLOTTED
 TEMPLATE AREAS
 AREAS CHECKED

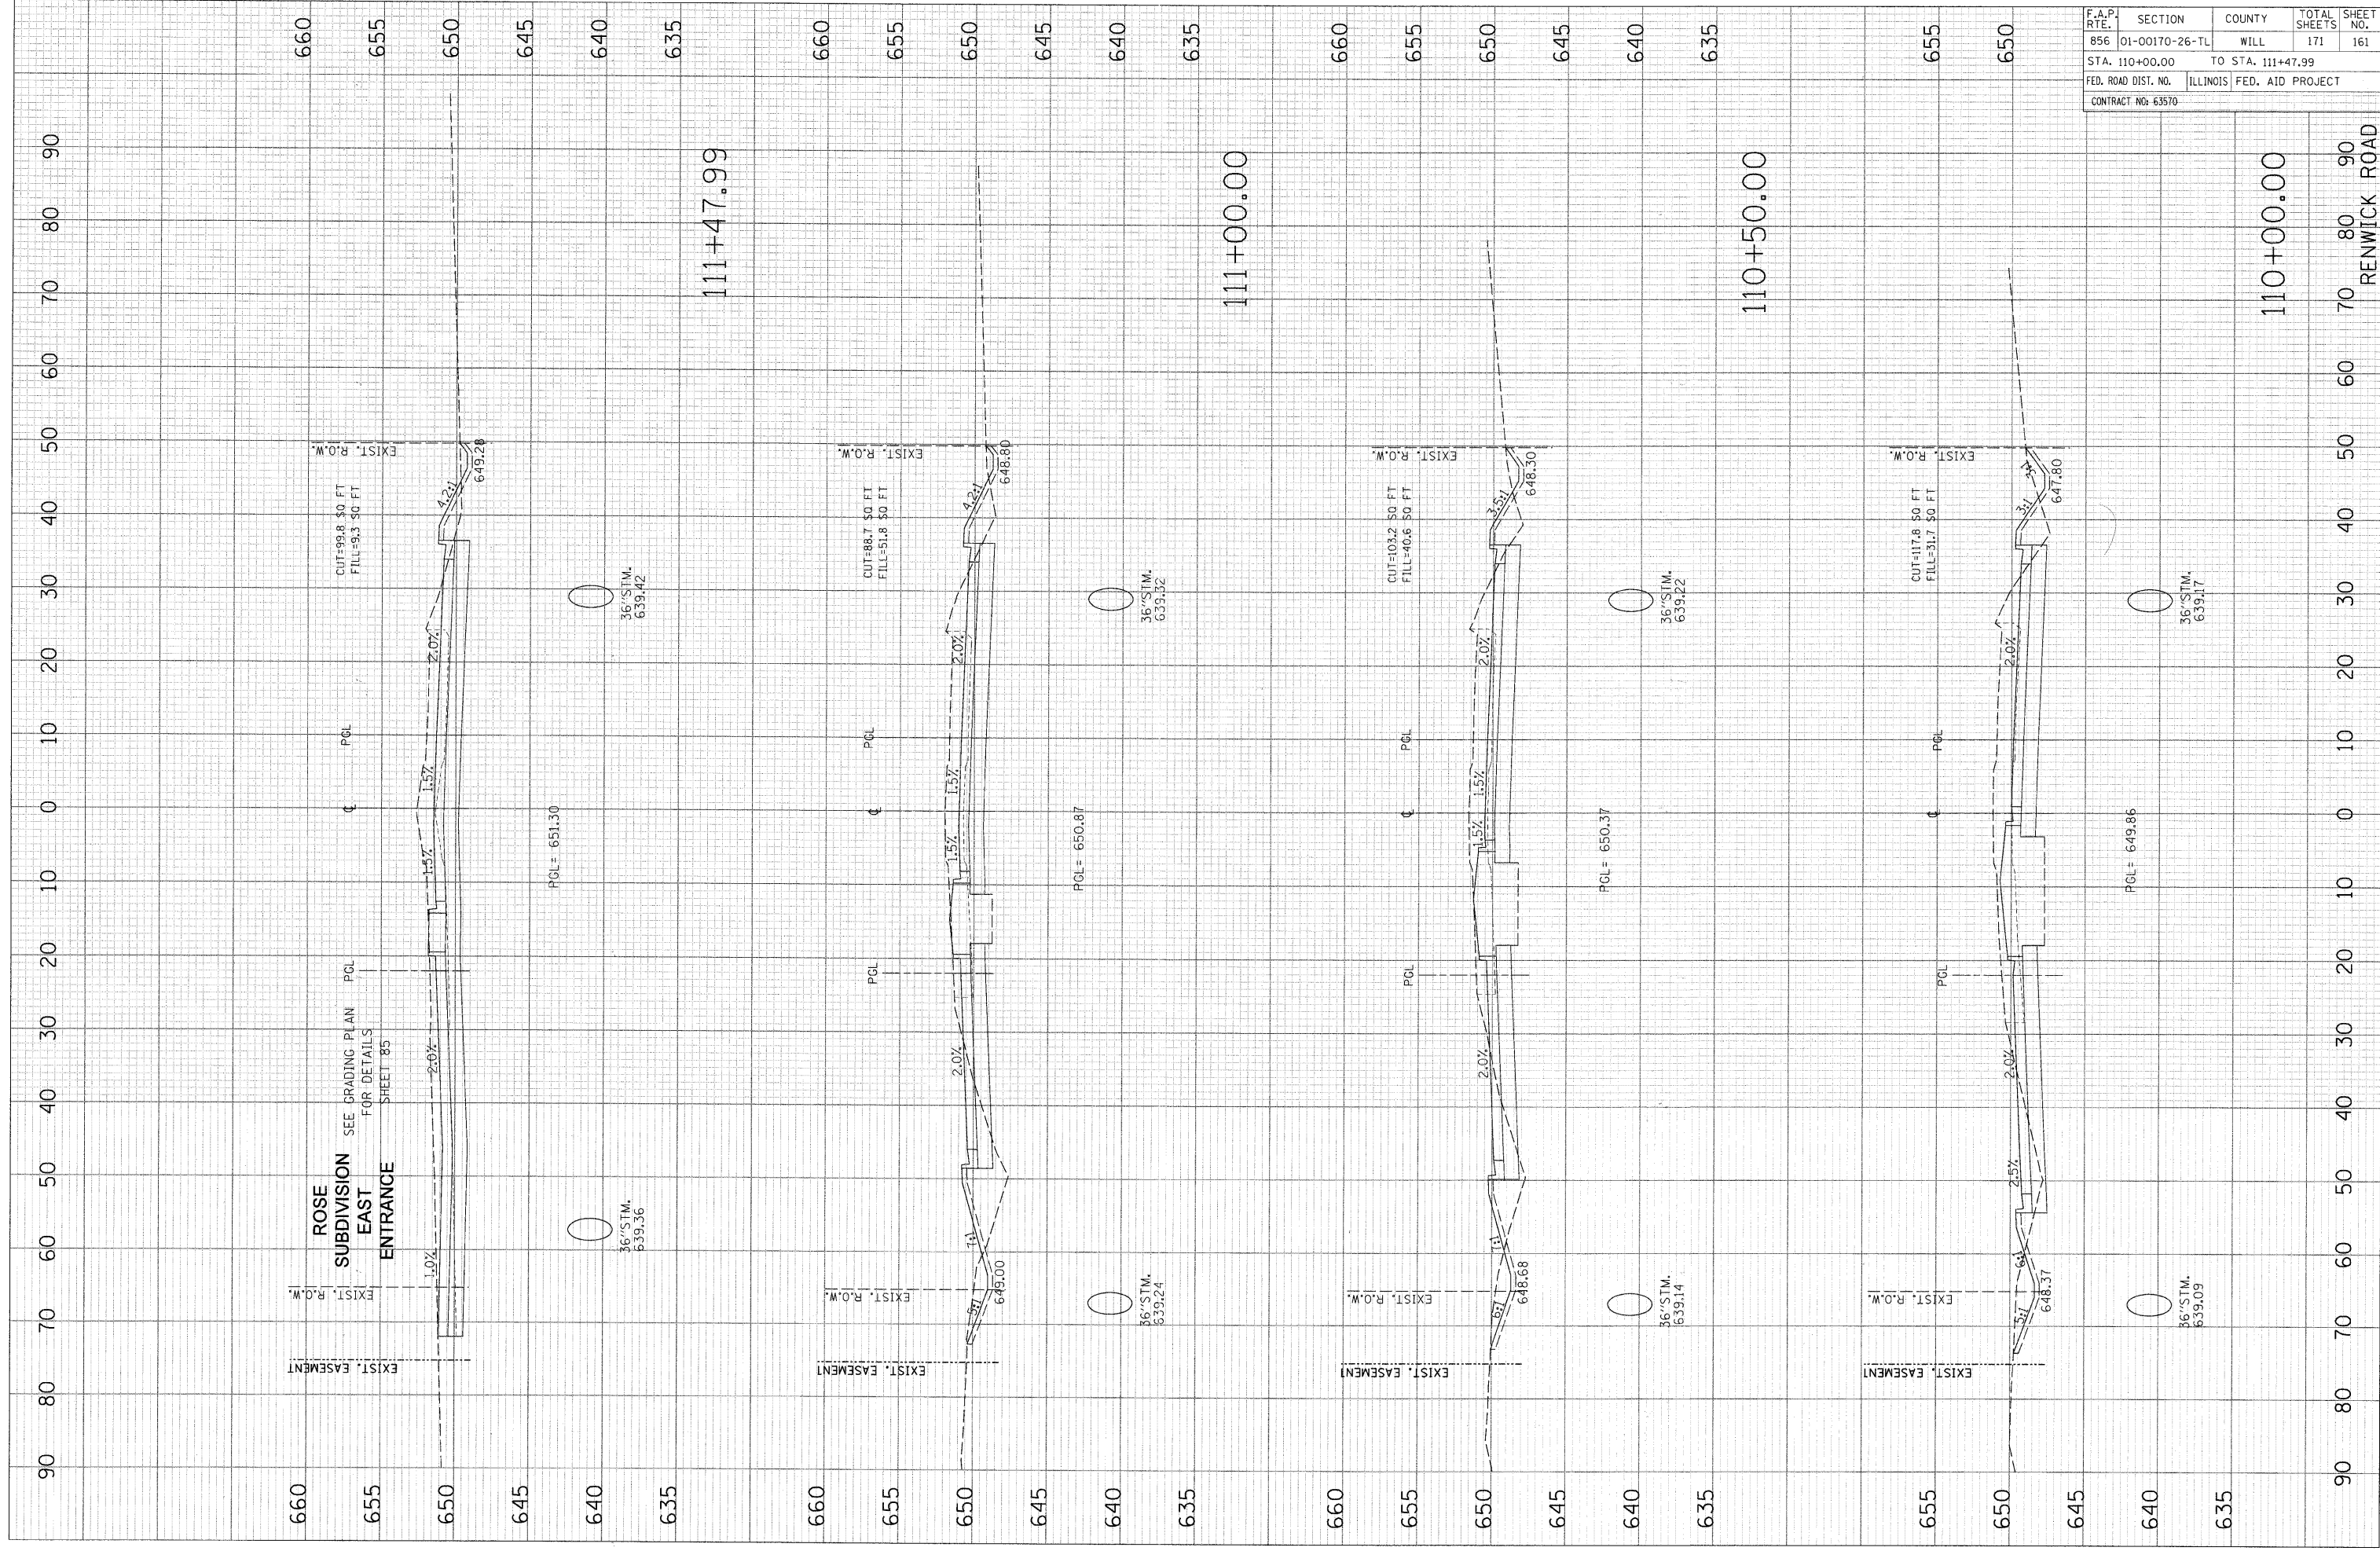

F.A.P. RTE.	SECTION	COUNTY	TOTAL SHEETS	SHEET NO.
856	01-00170-26-TL	WILL	171	161
STA. 110+00.00		TO STA. 111+47.99		
FED. ROAD DIST. NO.		ILLINOIS FED. AID PROJECT		
CONTRACT NO: 63570				

RENWICK ROAD