


PLOT DATE = 6/22/2011  
 FILE NAME = P:\79766\cadd\158\158.dwg  
 PLOT SCALE = 10.0000' / 1" = 10000  
 USER NAME = jtwelch

ORIGINAL SURVEY PLOTTED  
 SURVEY PLOTTED  
 NOTE BOOK NO. AREAS CHECKED

FINAL SURVEY PLOTTED  
 SURVEY PLOTTED  
 NOTE BOOK NO. AREAS CHECKED

F.A.P. RTE.	SECTION	COUNTY	TOTAL SHEETS	SHEET NO.
856	01-00170-26-TL	WILL	171	164
STA. 116+00.00		TO STA. 118+00.00		
FED. ROAD DIST. NO.		ILLINOIS	FED. AID PROJECT	
CONTRACT NO: 63570				

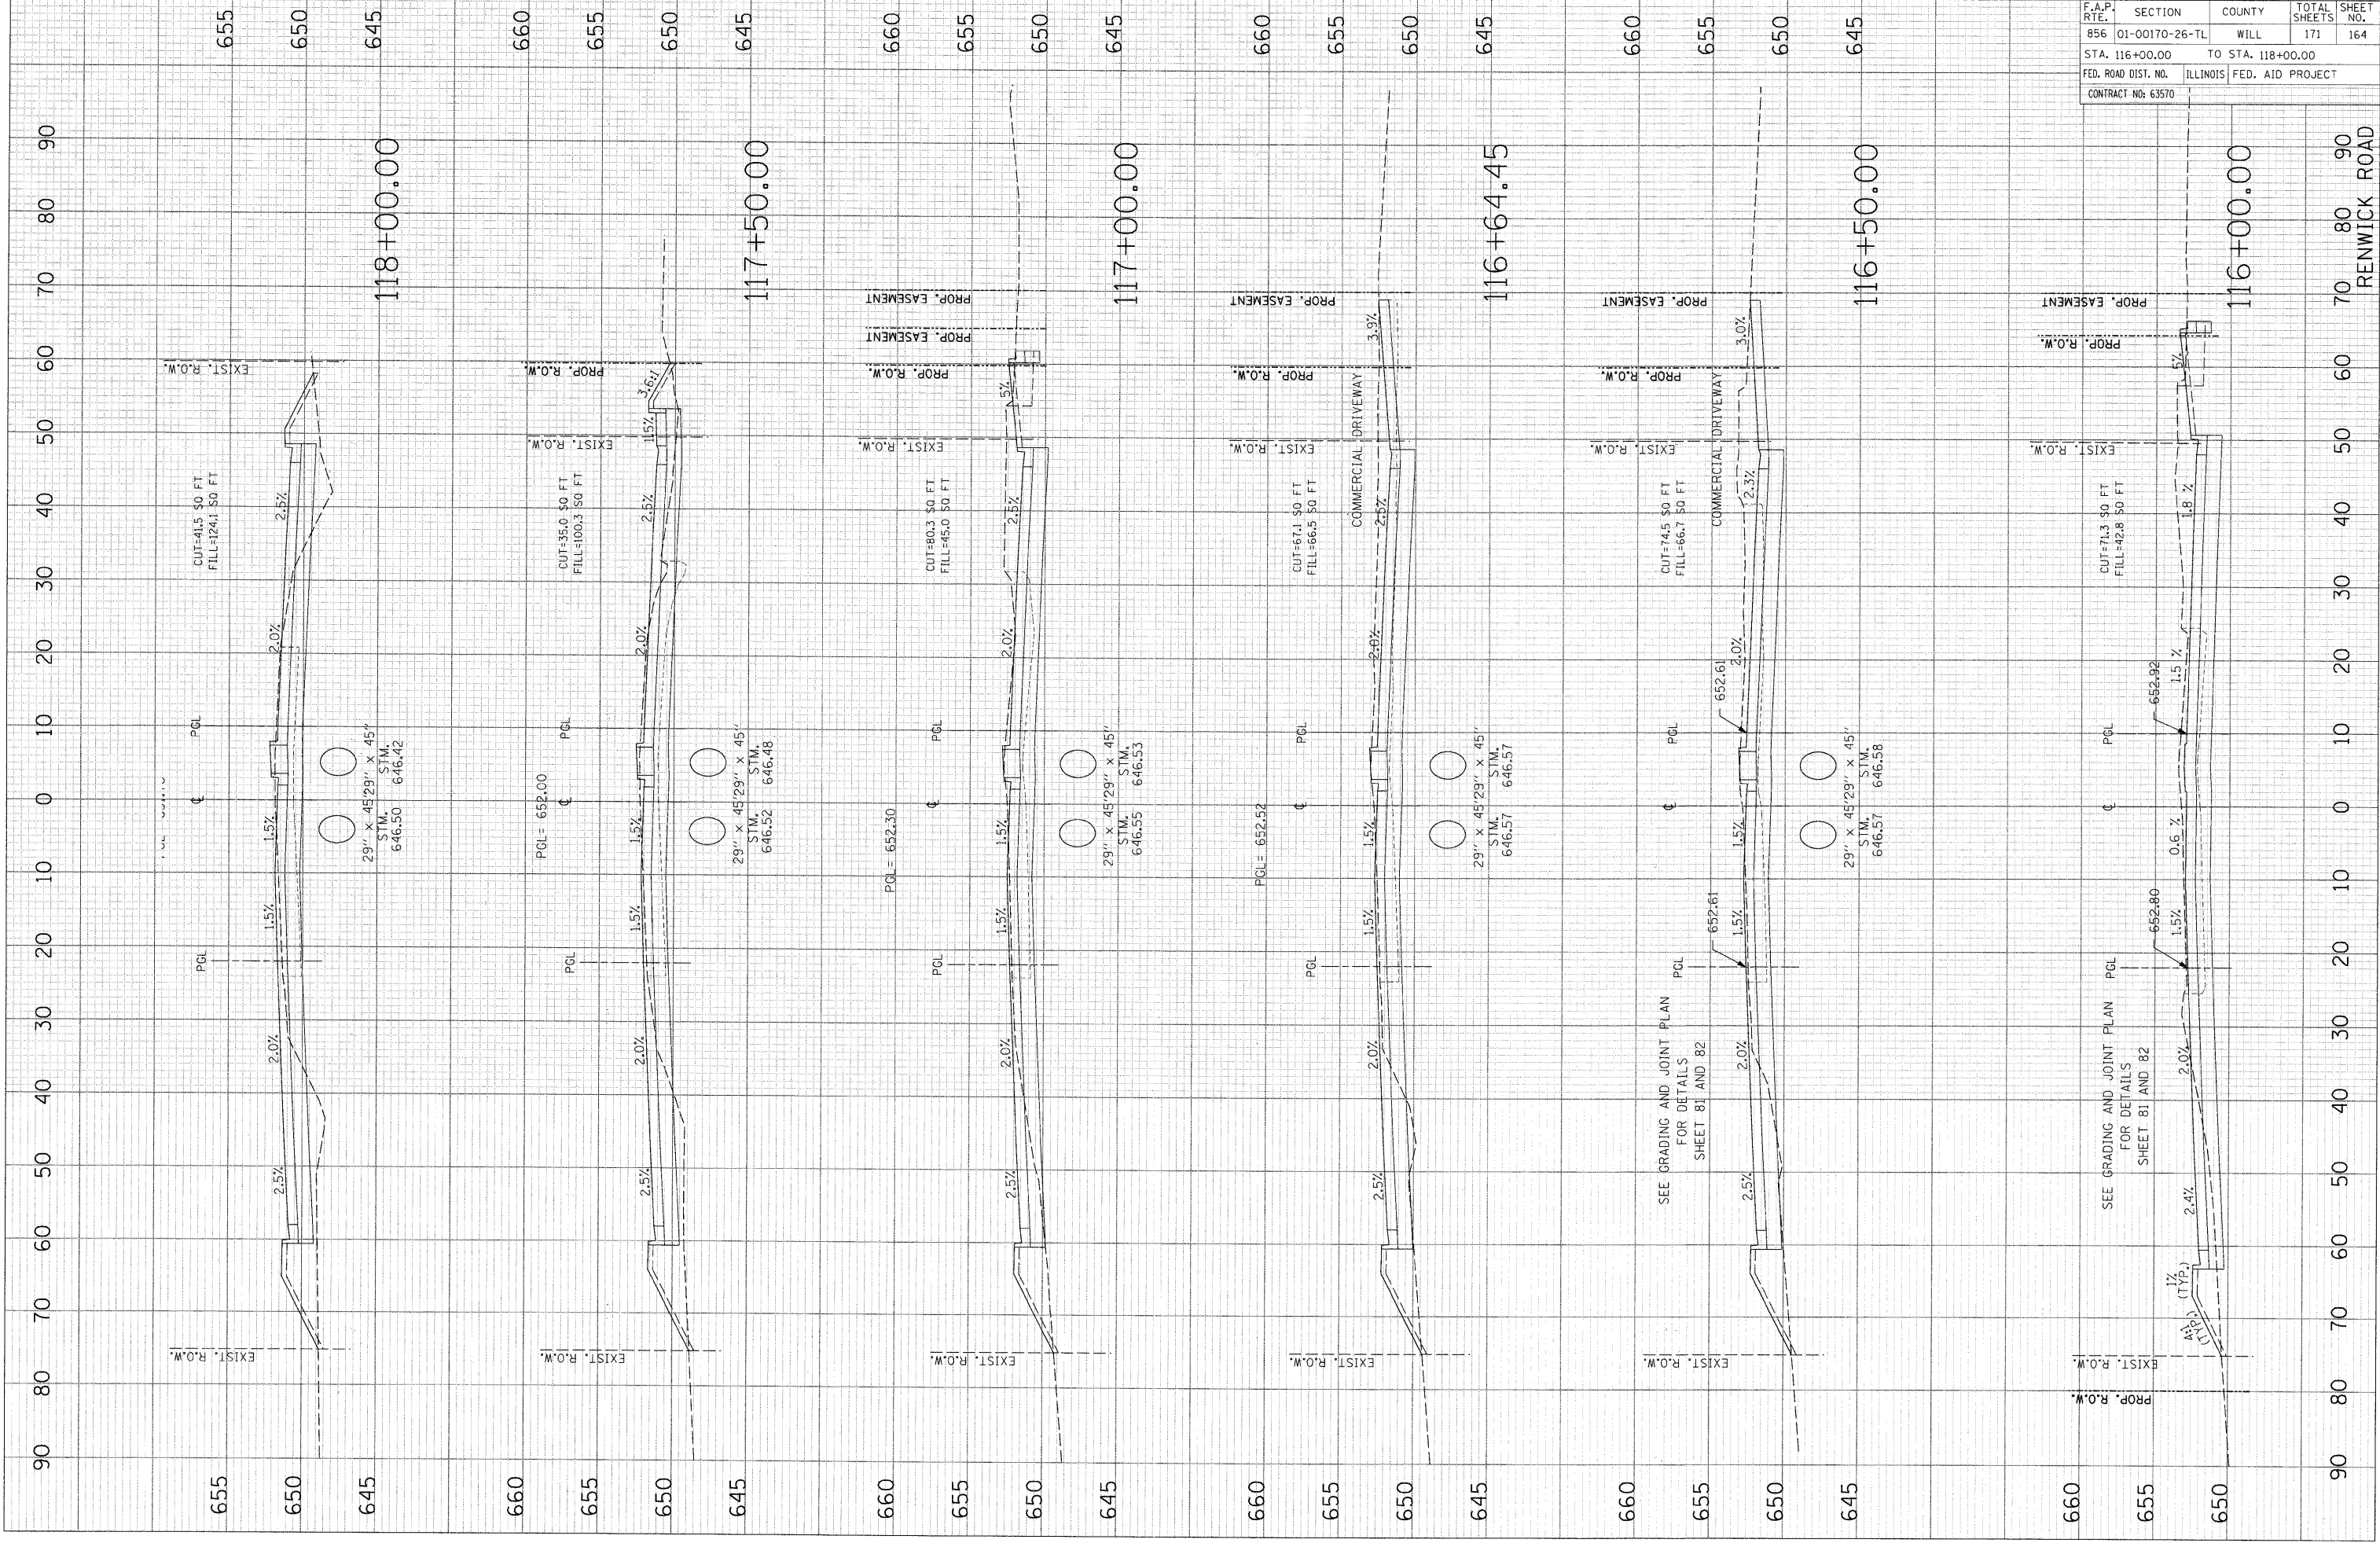

90 80 70 60 50 40 30 20 10 0 10 20 30 40 50 60 70 80 90  
 RENWICK ROAD