


PLOT DATE = 8/22/2011
 FILE NAME = P:\79766\Cadd\126+00.rwg\126+00.dwg
 PLOT SCALE = 10.000' / 1" = 1000
 USER NAME = potelbz

ORIGINAL SURVEY	BY	DATE
SUBMITTED SURVEY		
PLOTTED SURVEY		
AREAS CHECKED		
NO.		

FINAL SURVEY	BY	DATE
REVISIONS SURVEY		
PLOTTED SURVEY		
AREAS CHECKED		
NO.		

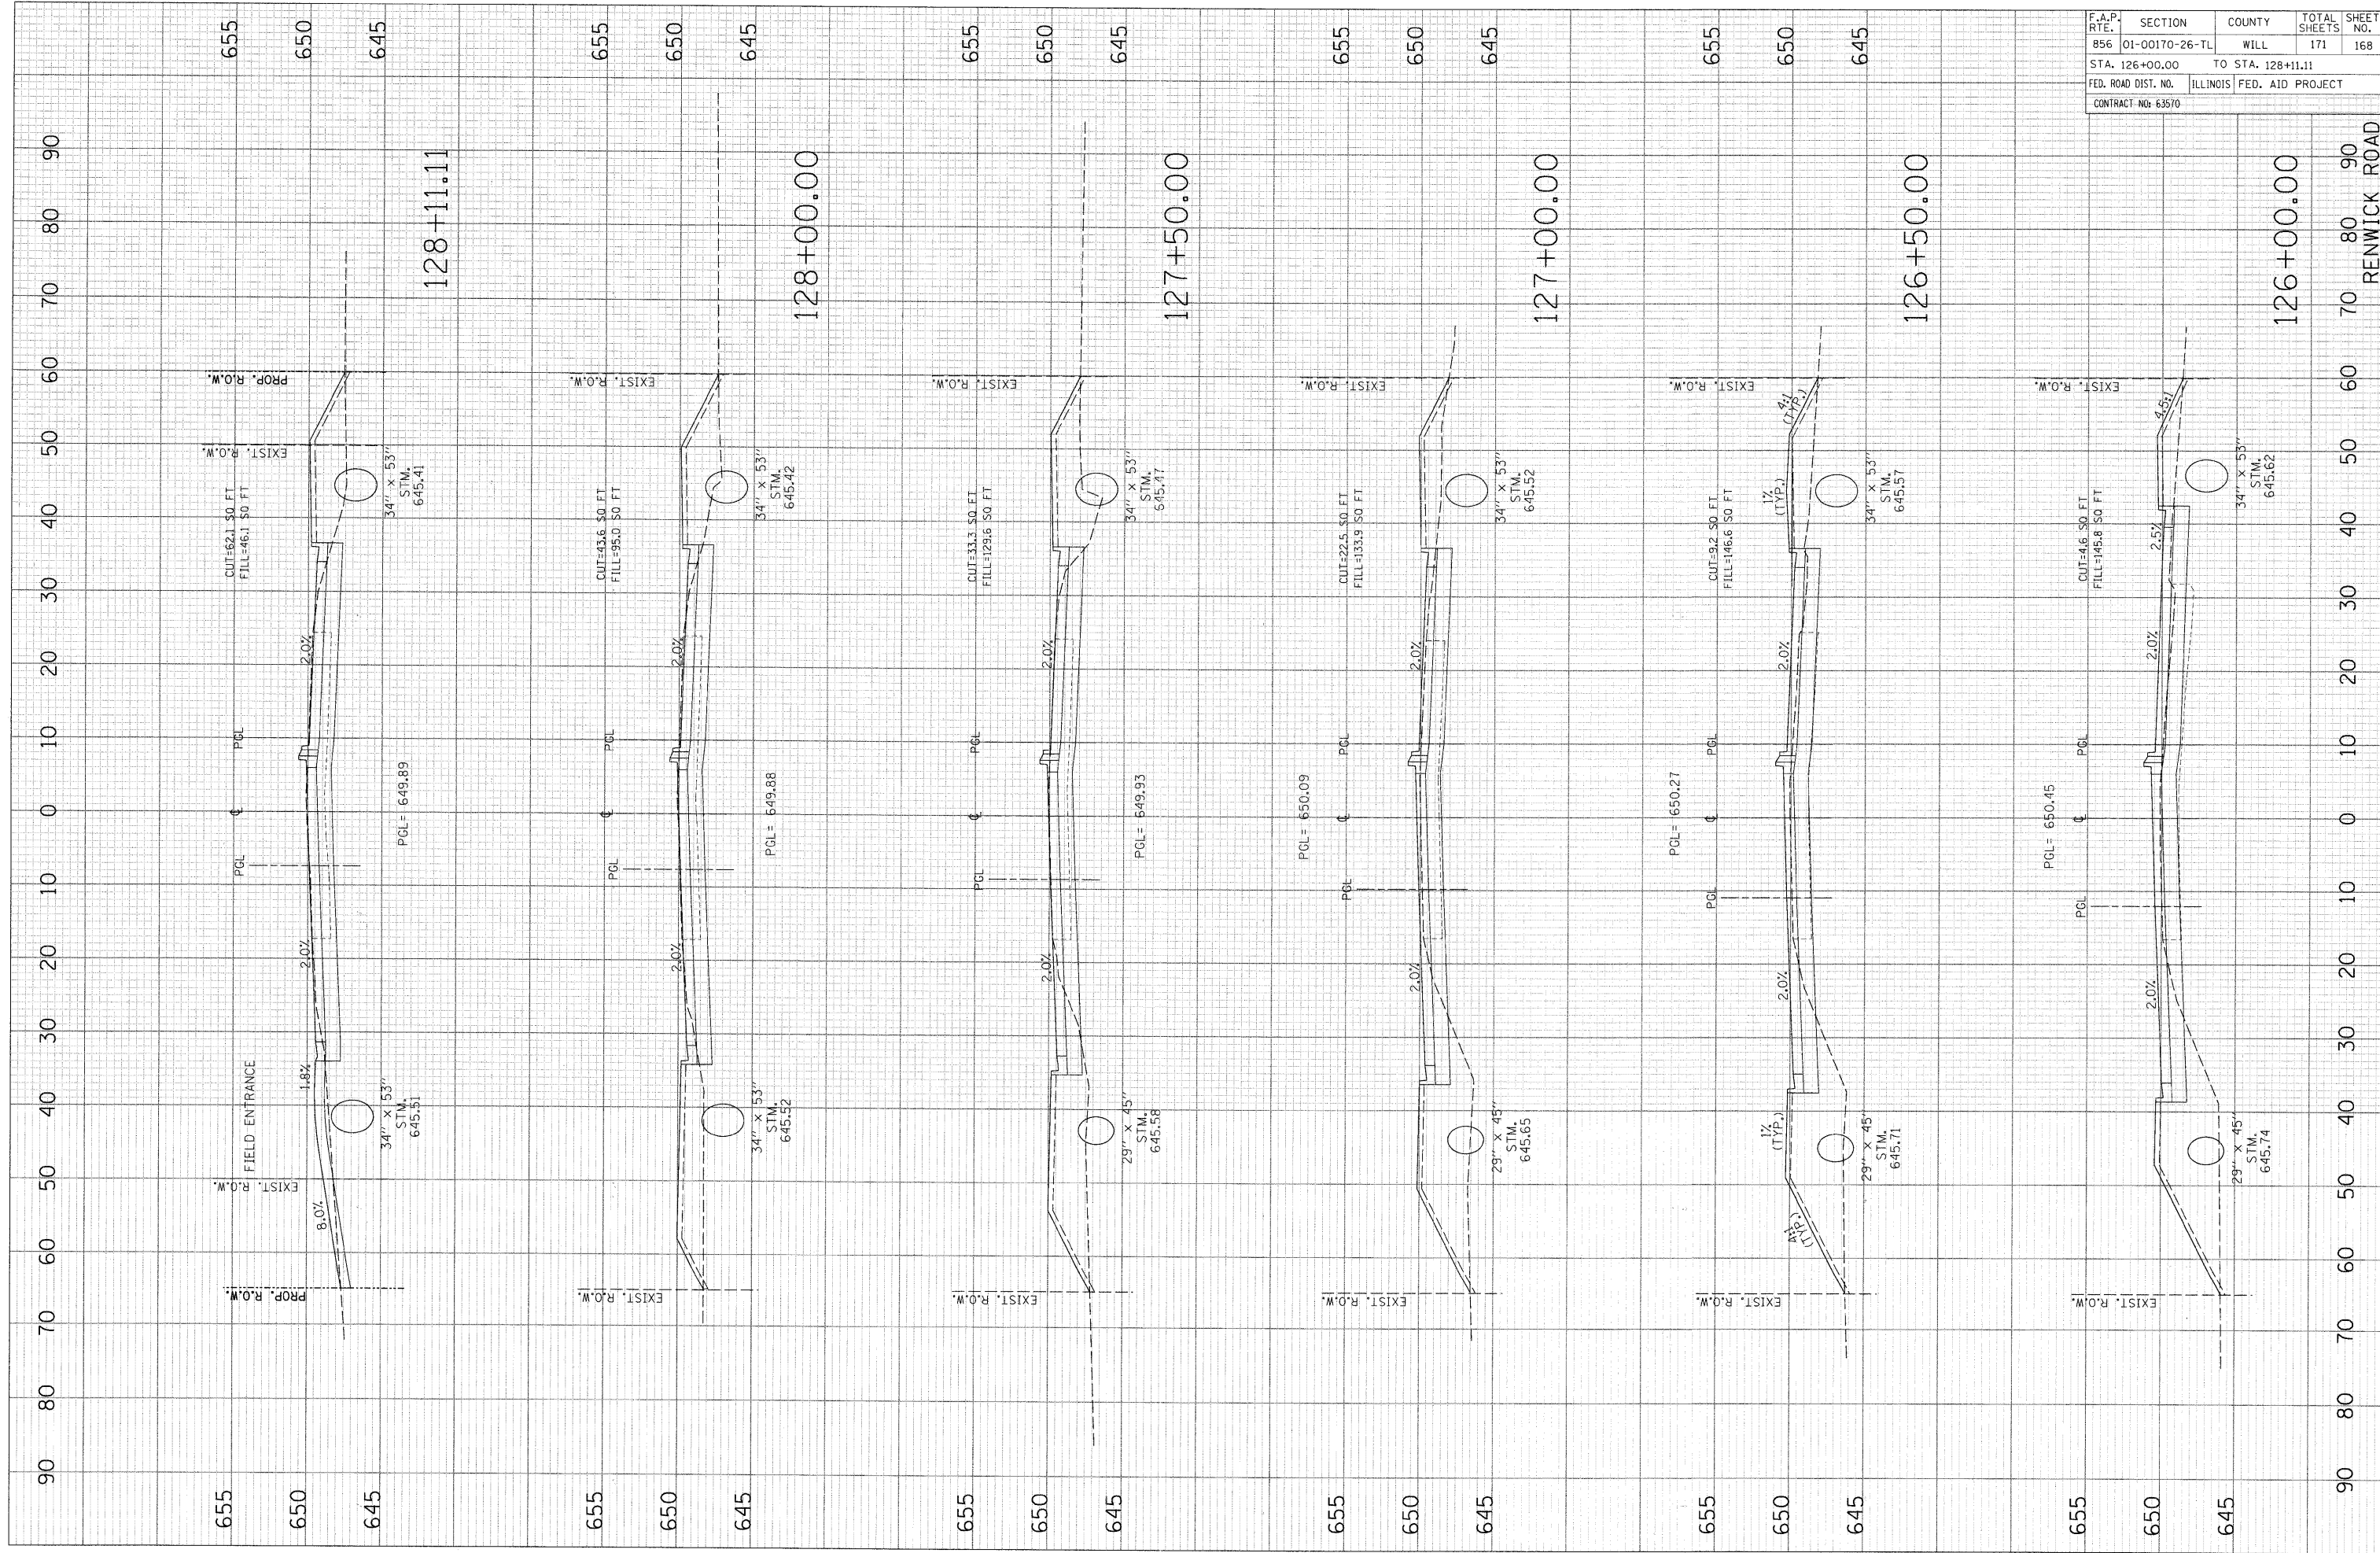

F.A.P. RTE.	SECTION	COUNTY	TOTAL SHEETS	SHEET NO.
856	01-00170-26-TL	WILL	171	168
STA. 126+00.00		TO STA. 128+11.11		
FED. ROAD DIST. NO.		ILLINOIS FED. AID PROJECT		
CONTRACT NO: 63570				

126+00.00
 127+00.00
 127+50.00
 128+00.00
 128+11.11

90 80 70 60 50 40 30 20 10 0 10 20 30 40 50 60 70 80 90
 RENWICK ROAD