


PLOT DATE = 8/22/2011  
 FILE NAME = P:\171765\cadd\Drawings\150x.sht  
 PLOT SCALE = 1/8" = 1' 0"

ORIGINAL SURVEY PLOTTED  
 SURVEY PLOTTED  
 TEMPLATE AREAS CHECKED

FINAL SURVEY NO. \_\_\_\_\_  
 SURVEY NO. \_\_\_\_\_  
 NOTE BOOK NO. \_\_\_\_\_  
 TEMPLATE AREAS CHECKED

BY \_\_\_\_\_ DATE \_\_\_\_\_

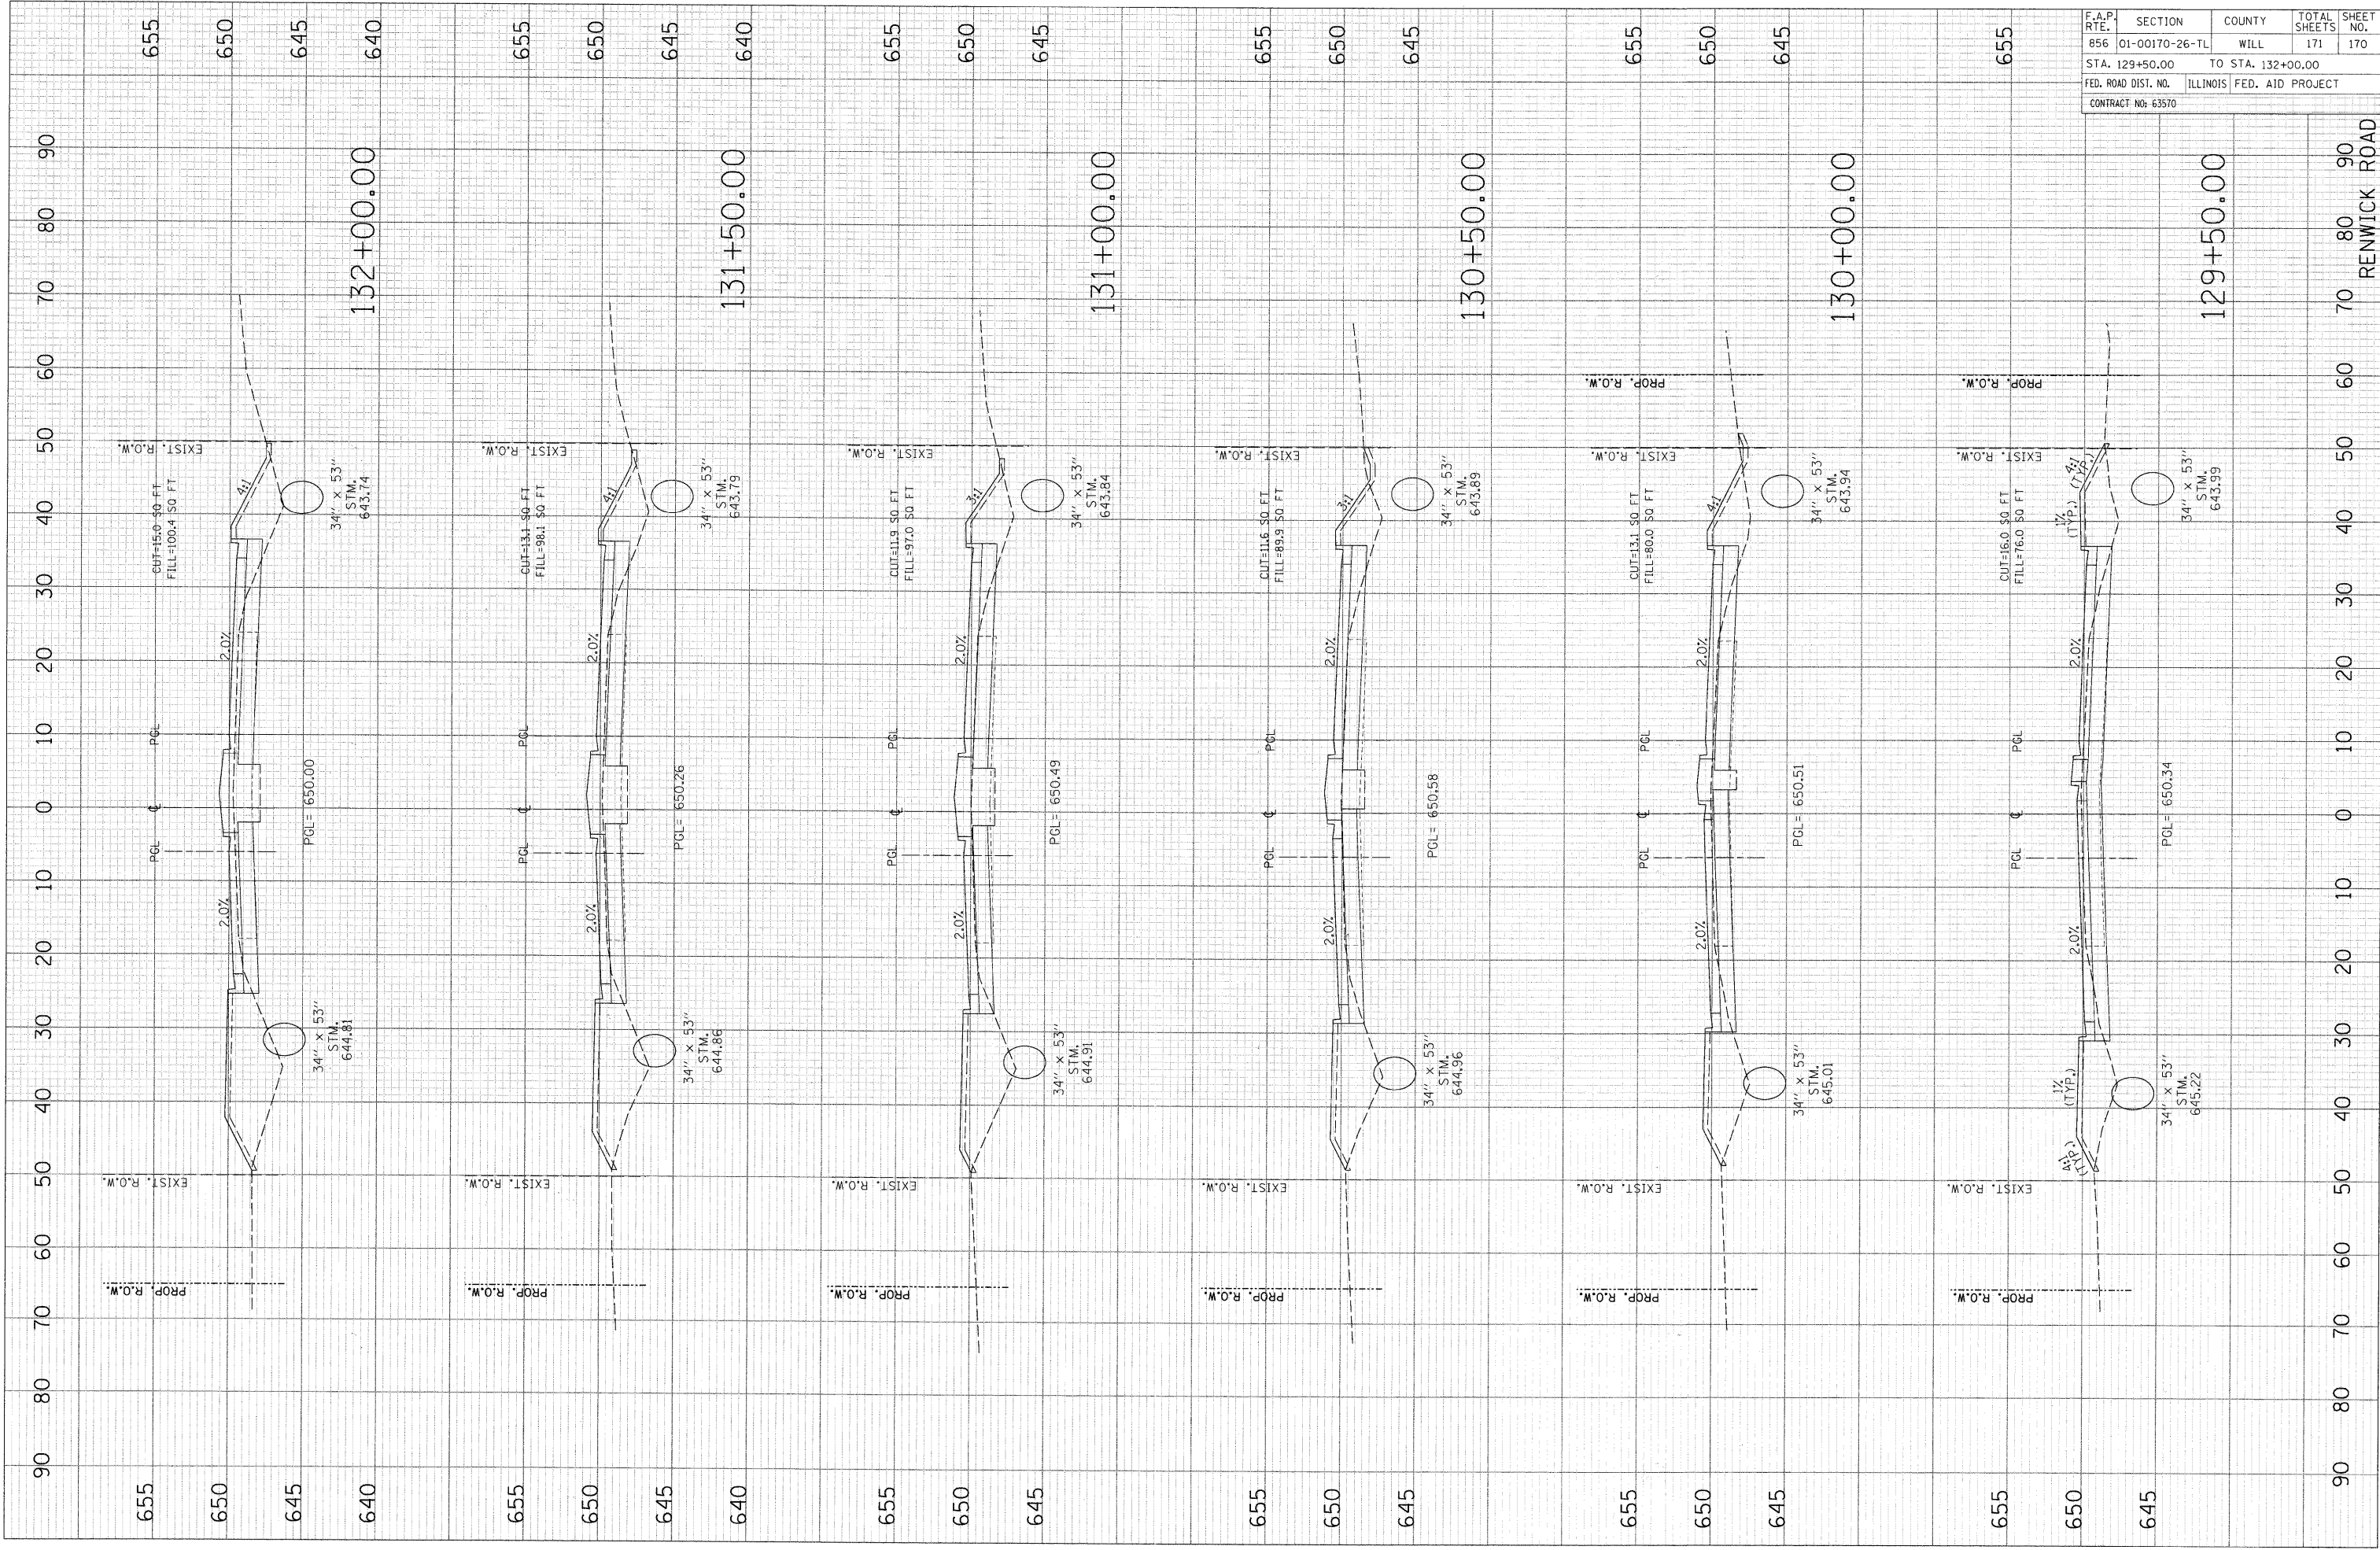

| F.A.P. RTE.         | SECTION        | COUNTY                    | TOTAL SHEETS | SHEET NO. |
|---------------------|----------------|---------------------------|--------------|-----------|
| 856                 | 01-00170-26-TL | WILL                      | 171          | 170       |
| STA. 129+50.00      |                | TO STA. 132+00.00         |              |           |
| FED. ROAD DIST. NO. |                | ILLINOIS FED. AID PROJECT |              |           |
| CONTRACT NO: 63570  |                |                           |              |           |

RENWICK ROAD