


FINAL SURVEY	DATE
NO. _____	BY _____
NOTE BOOK	SURVEYED
AREAS CHECKED	TEMPLATE
	AREAS
	CHECKED

ORIGINAL SURVEY	DATE
NO. _____	BY _____
NOTE BOOK	SURVEYED
AREAS CHECKED	TEMPLATE
	AREAS
	CHECKED

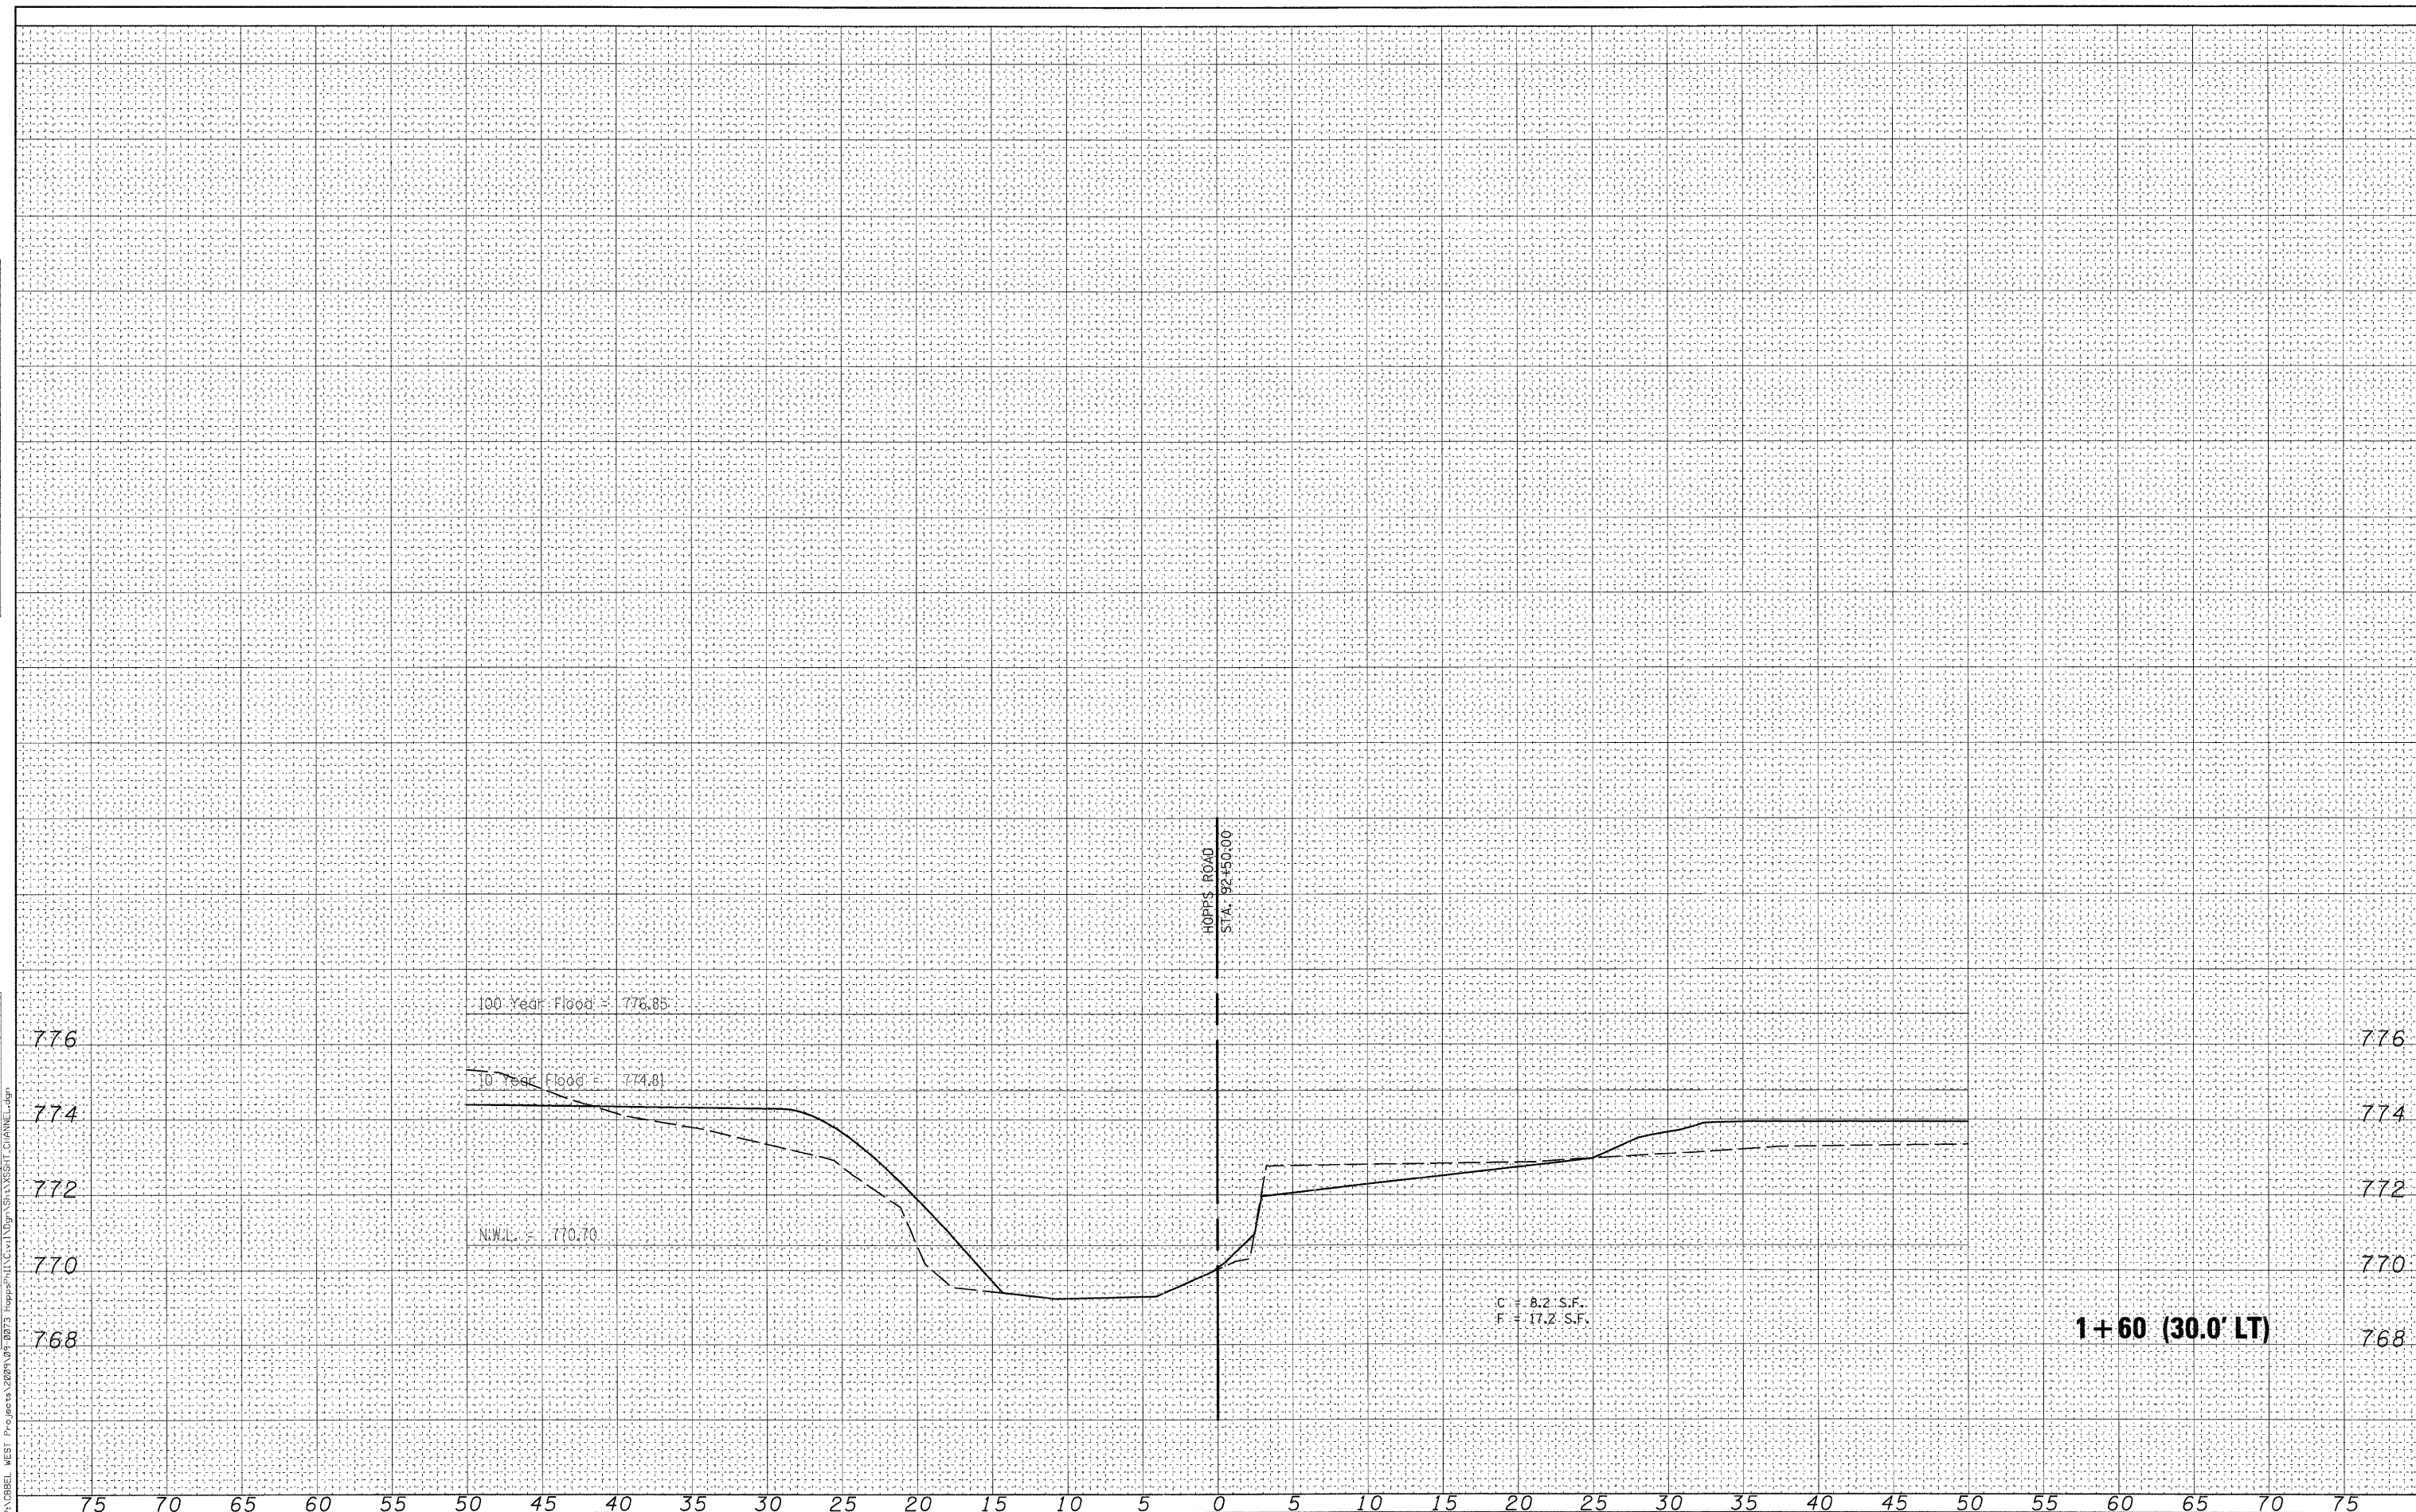

FILE NAME = P:\CIBBEL WEST Projects\22091-09-0073 Hopps Rd\Drawings\Sheet Channel.dwg
WILLS BURKE KELSEY ASSOCIATES LTD.
 116 West Main Street, Suite 201
 St. Charles, Illinois 60174

USER NAME = nparr13	DESIGNED - KMA	REVISED -
PLOT SCALE =	DRAWN - NDP	REVISED -
PLOT DATE = 12/16/2011	CHECKED - RPD	REVISED -
	DATE - 12/19/11	REVISED -

**STATE OF ILLINOIS
DEPARTMENT OF TRANSPORTATION**

CROSS SECTIONS CHANNEL			
SCALE:	SHEET NO.	OF 80 SHEETS	STA. TO STA.

F.R. RTE.	SECTION	COUNTY	TOTAL SHEETS	SHEET NO.
2442	04-08107-00-BR	KANE	80	65
CONTRACT NO. 63644				
FED. ROAD DIST. NO. ILLINOIS FED. AID PROJECT				