


DATE	
BY	
SURVEYED	
NOTED	
TEMPERATURE	
AREAS CHECKED	

DATE	
BY	
SURVEYED	
NOTED	
TEMPERATURE	
AREAS CHECKED	

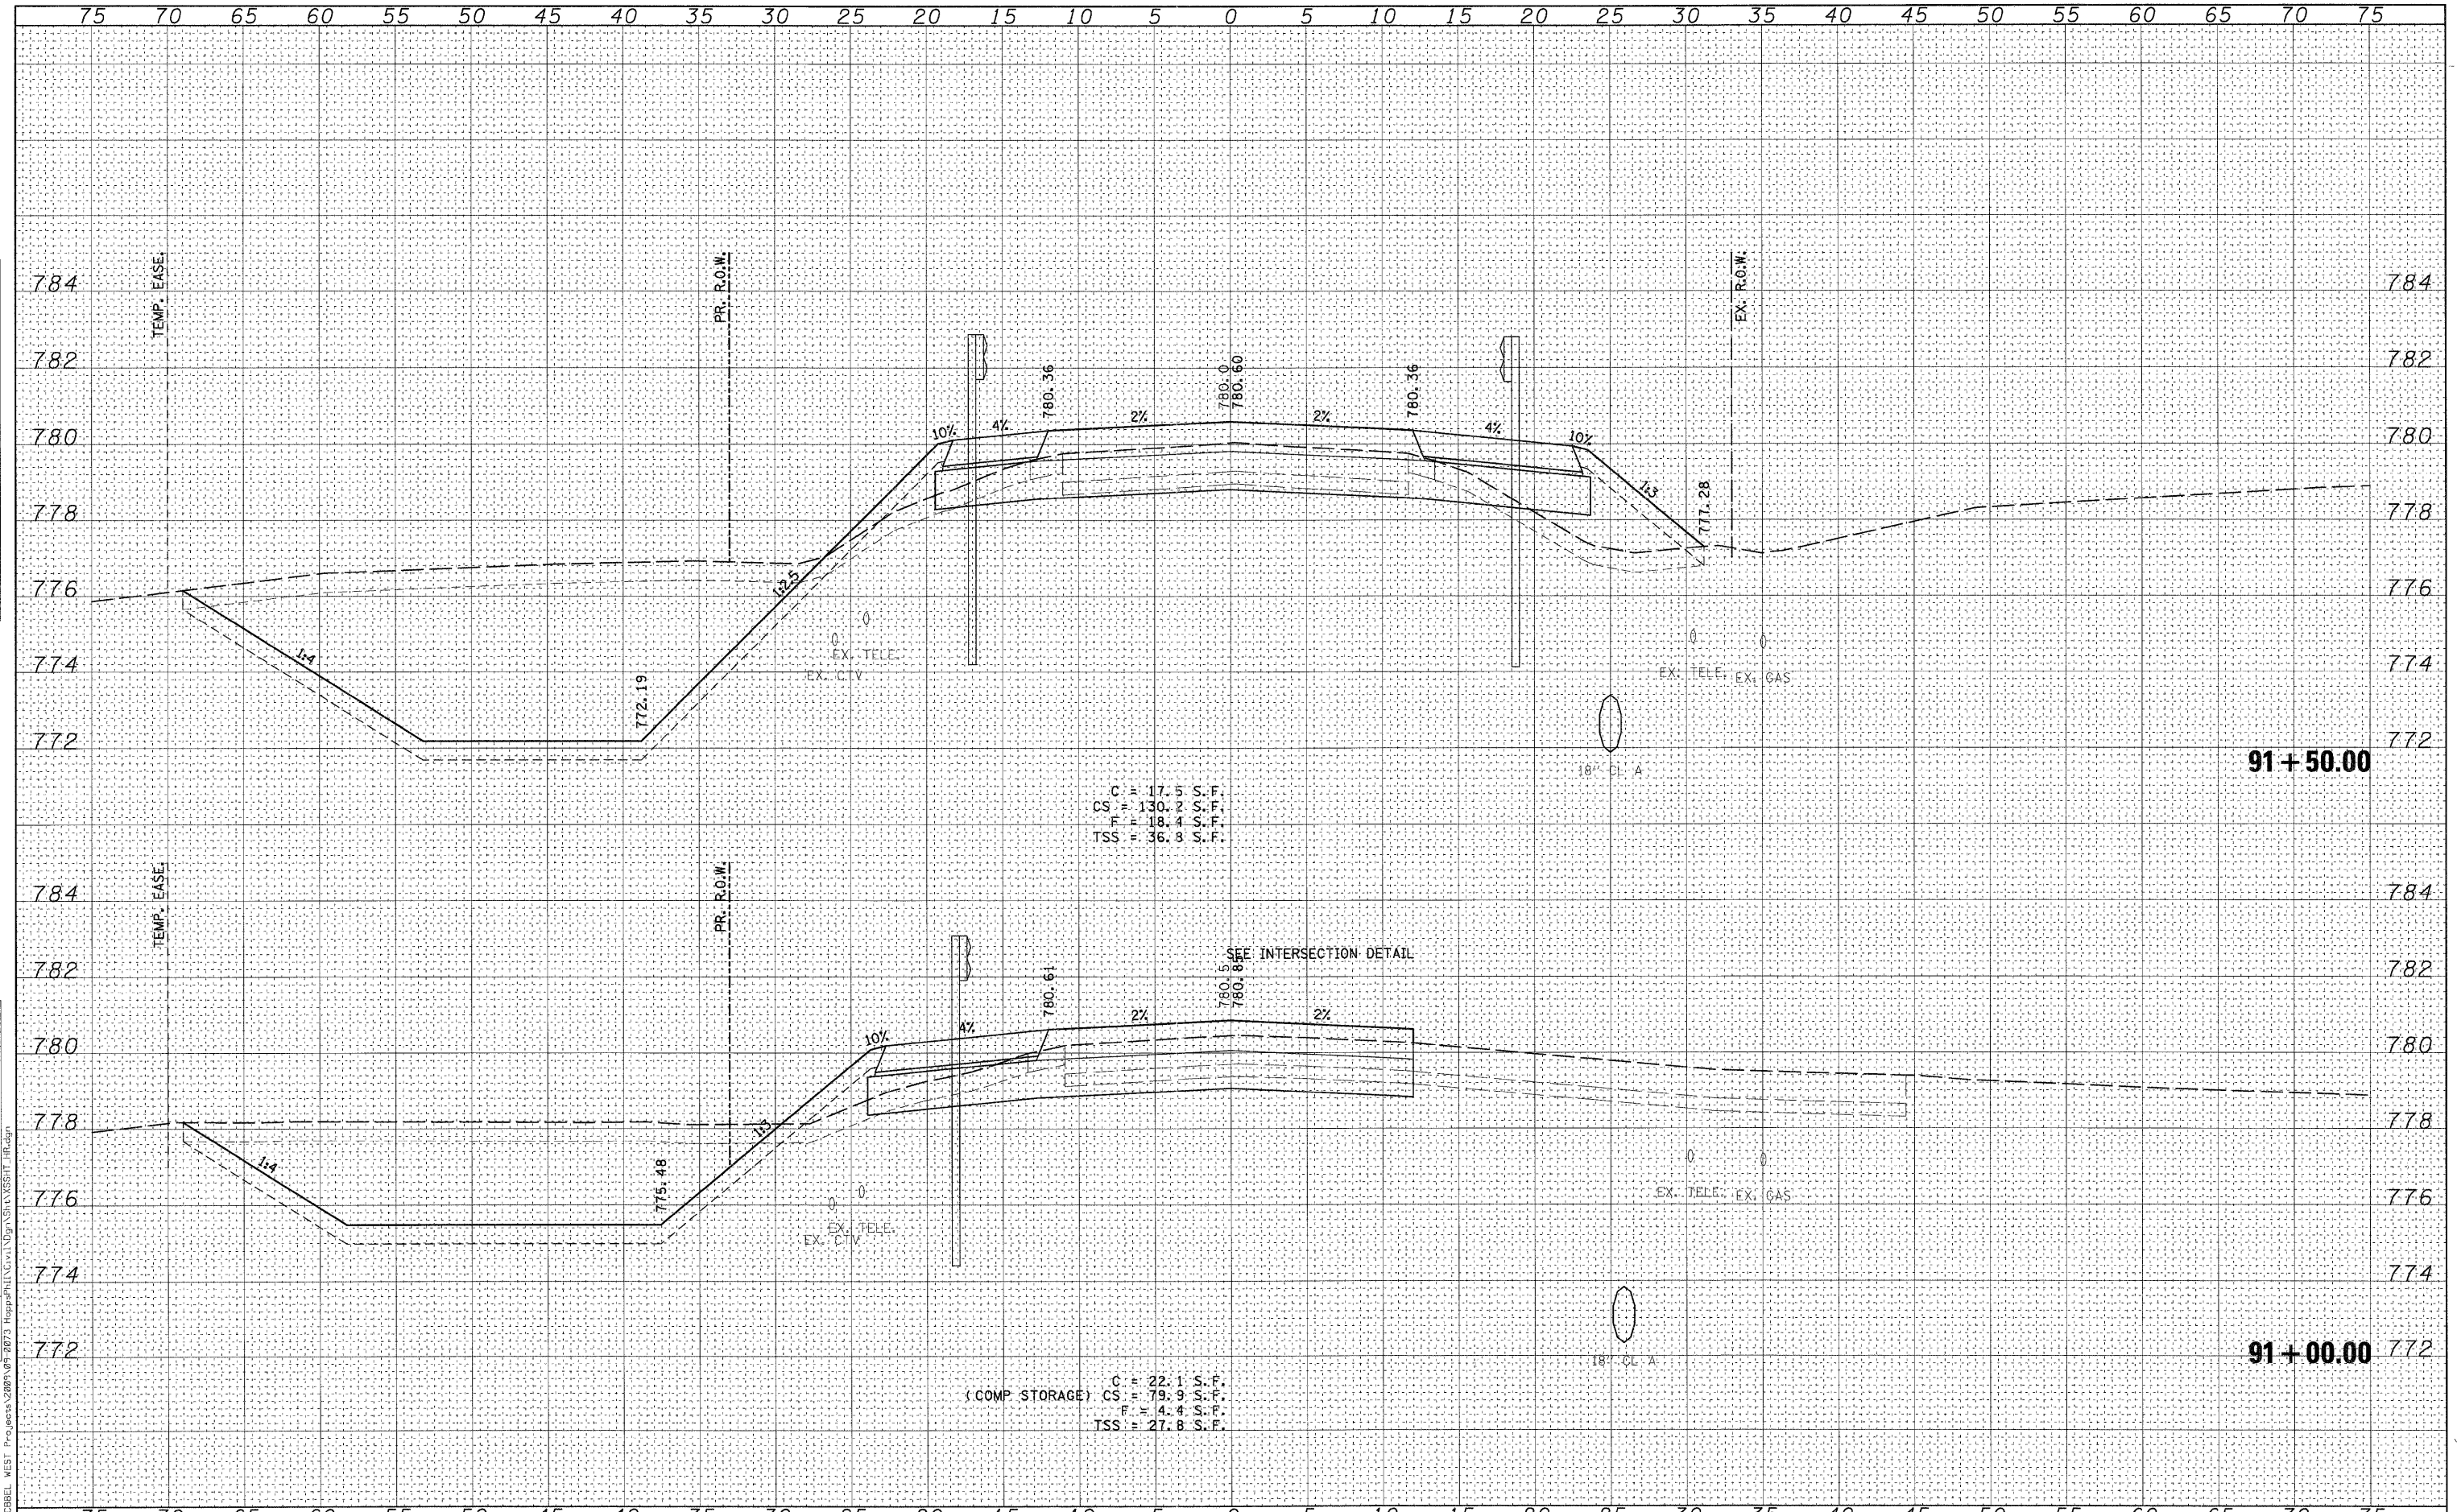

WILLS BURKE KELSEY ASSOCIATES LTD.
116 West Main Street, Suite 201
St. Charles, Illinois 63174

USER NAME =	mparr19
DESIGNED -	KMA
DRAWN -	NDP
CHECKED -	RPD
DATE -	12/19/11

REVISED -	
REVISED -	
REVISED -	
REVISED -	

STATE OF ILLINOIS
DEPARTMENT OF TRANSPORTATION

CROSS SECTIONS HOPPS ROAD			
SCALE:	SHEET NO.	OF 80 SHEETS	STA. 91+00.00 TO STA. 91+50.00

T.R. RTE.	SECTION	COUNTY	TOTAL SHEETS	SHEET NO.
2442	04-08107-00-BR	KANE	80	70
CONTRACT NO. 63644				
FED. ROAD DIST. NO. ILLINOIS FED. AID PROJECT				