


DATE	
BY	
SURVEYED	
TEMPLATE	
AREAS CHECKED	
NO.	

DATE	
BY	
SURVEYED	
TEMPLATE	
AREAS CHECKED	
NO.	

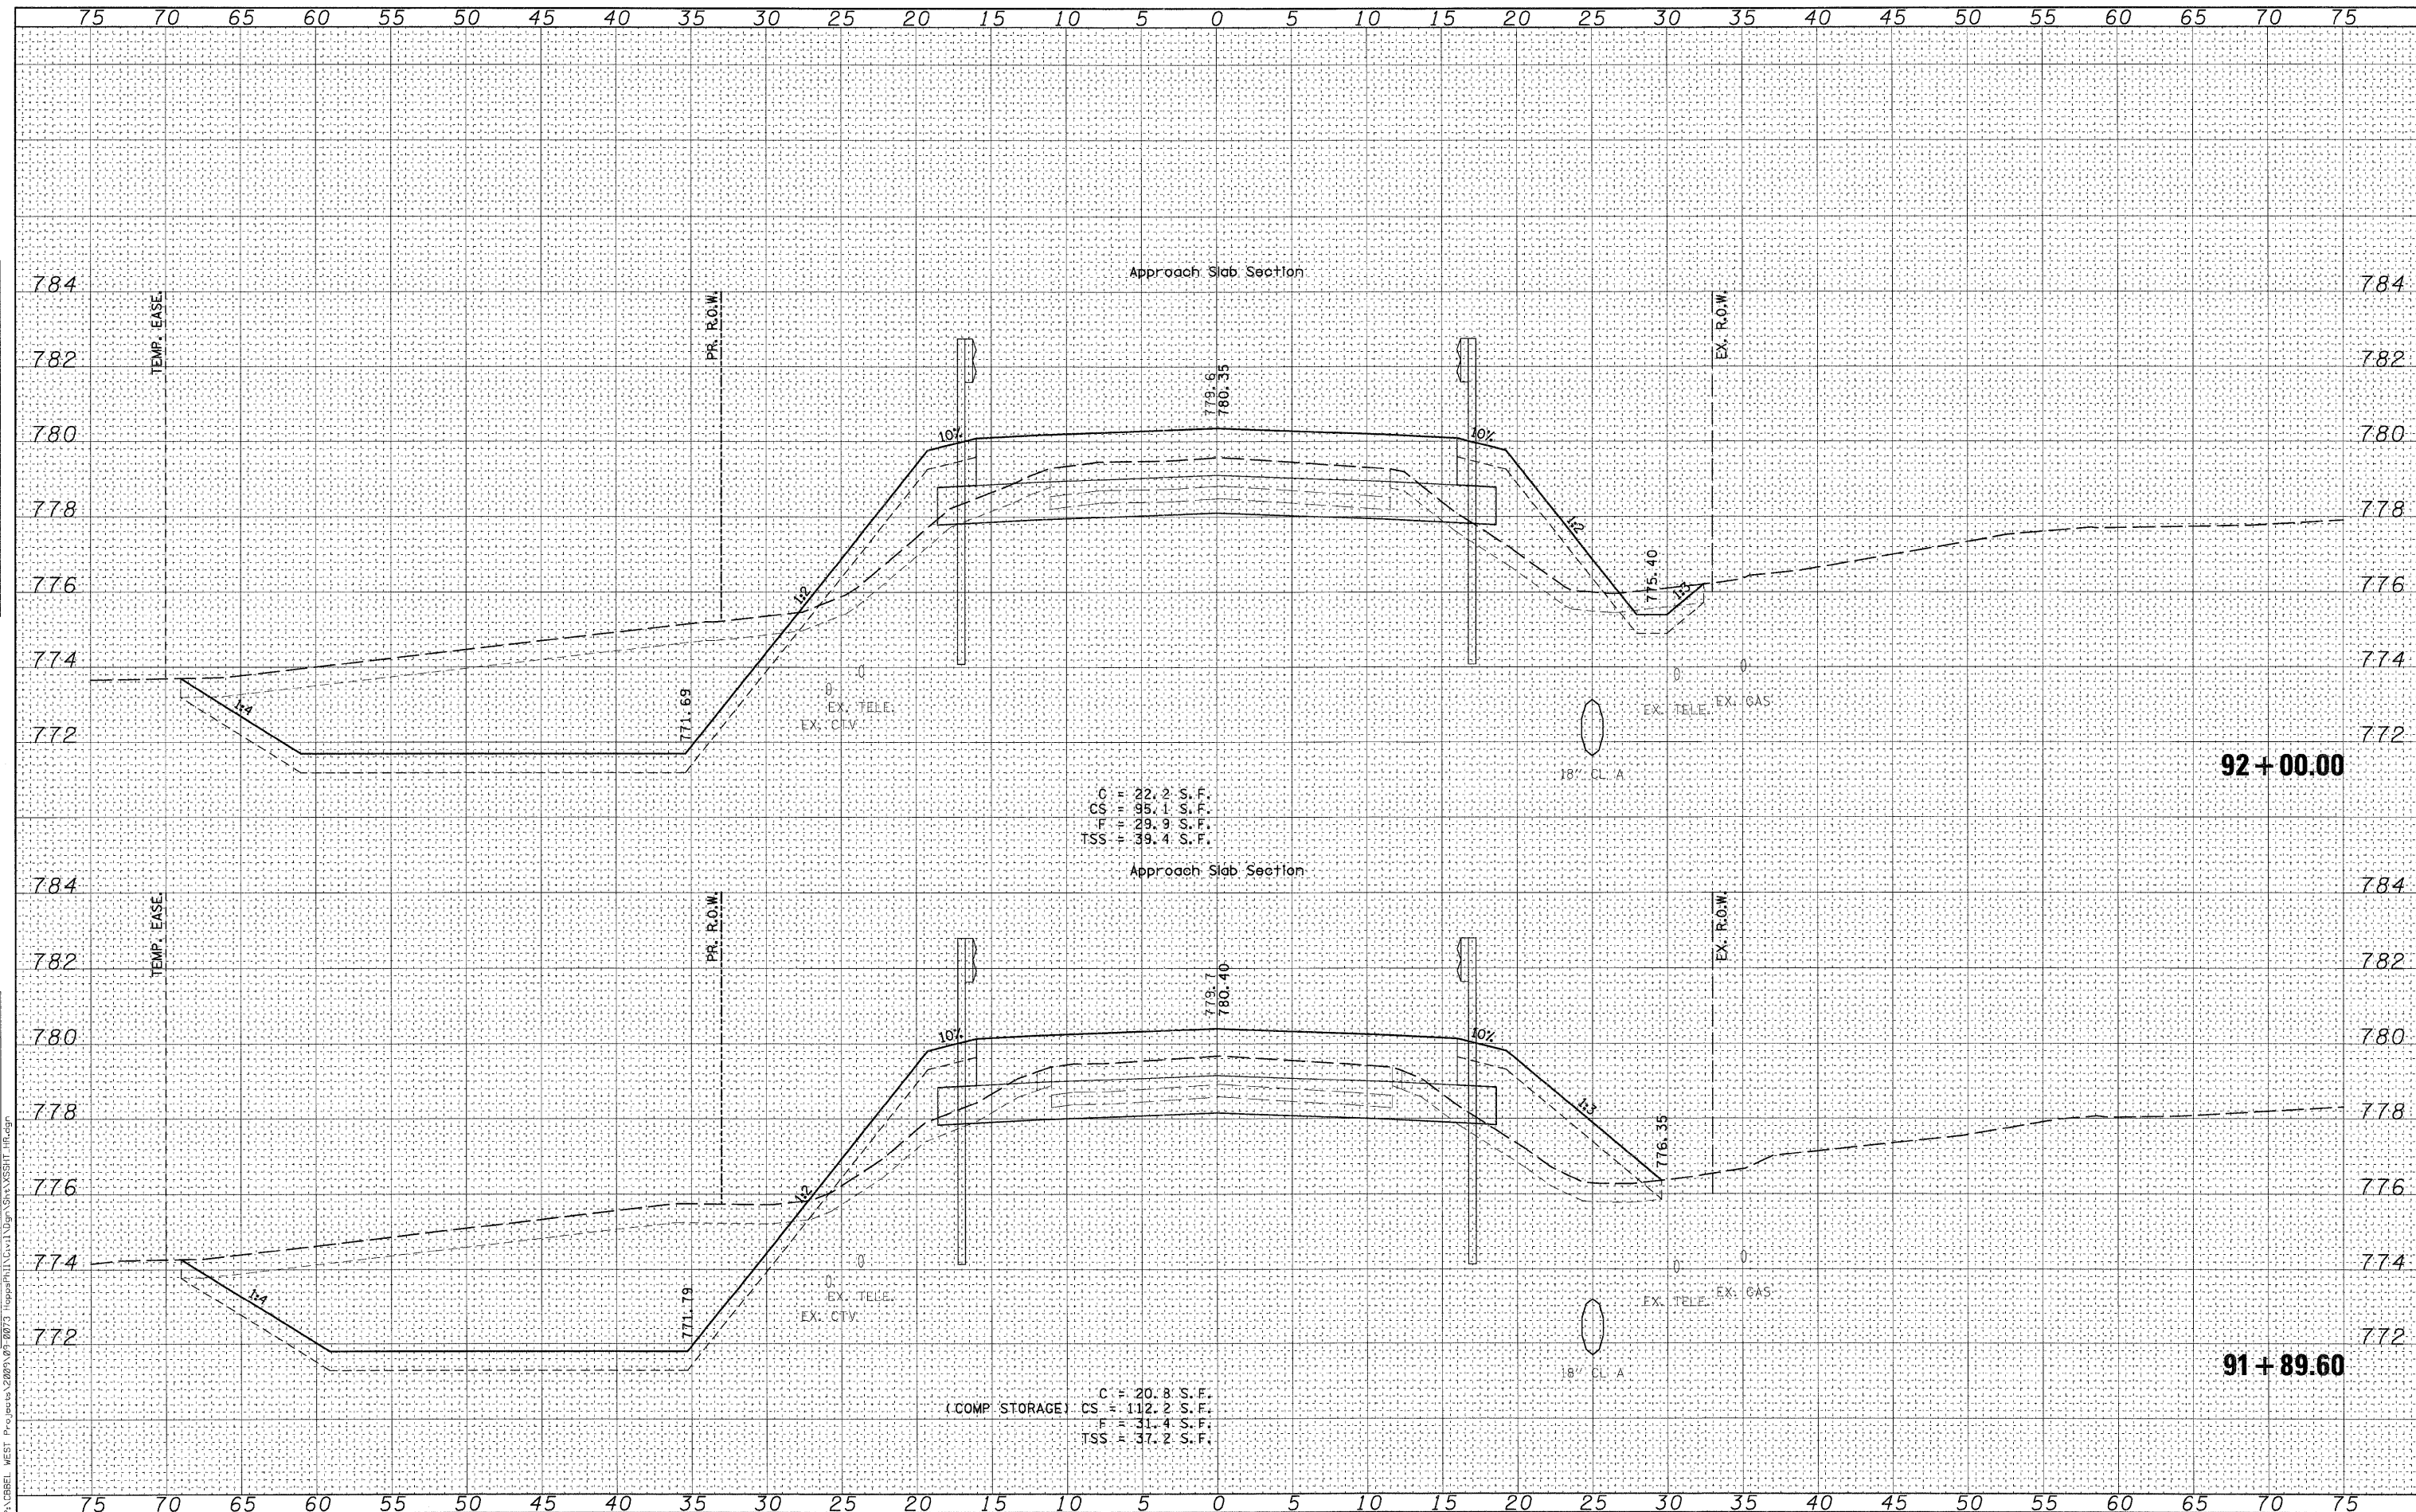

C = 22.2 S.F.
 CS = 95.1 S.F.
 F = 29.9 S.F.
 TSS = 39.4 S.F.

(COMP STORAGE) C = 20.8 S.F.
 CS = 112.2 S.F.
 F = 31.4 S.F.
 TSS = 37.2 S.F.

WILLS BURKE KELSEY ASSOCIATES LTD.
 116 West Main Street, Suite 201
 St. Charles, Illinois 60174

USER NAME	= rnparr13
DESIGNED	- KMA
DRAWN	- NDP
CHECKED	- RPD
DATE	- 12/19/11
REVISIONS	
REVISED	-
REVISED	-
REVISED	-
REVISED	-

**STATE OF ILLINOIS
 DEPARTMENT OF TRANSPORTATION**

CROSS SECTIONS			
HOPPS ROAD			
SCALE:	SHEET NO.	OF 80 SHEETS	STA. 91+89.60 TO STA. 92+00.00

R.R. RTE.	SECTION	COUNTY	TOTAL SHEETS	SHEET NO.
2442	04-08107-00-BR	KANE	80	71
CONTRACT NO.63644				
ILLINOIS FED. AID PROJECT				