


FINAL	SURVEYED	DATE
SURVEY	TEMPLATE	BY
NOTE BOOK	AREAS CHECKED	
NO.		

ORIGINAL	SURVEYED	DATE
SURVEY	TEMPLATE	BY
NOTE BOOK	AREAS CHECKED	
NO.		

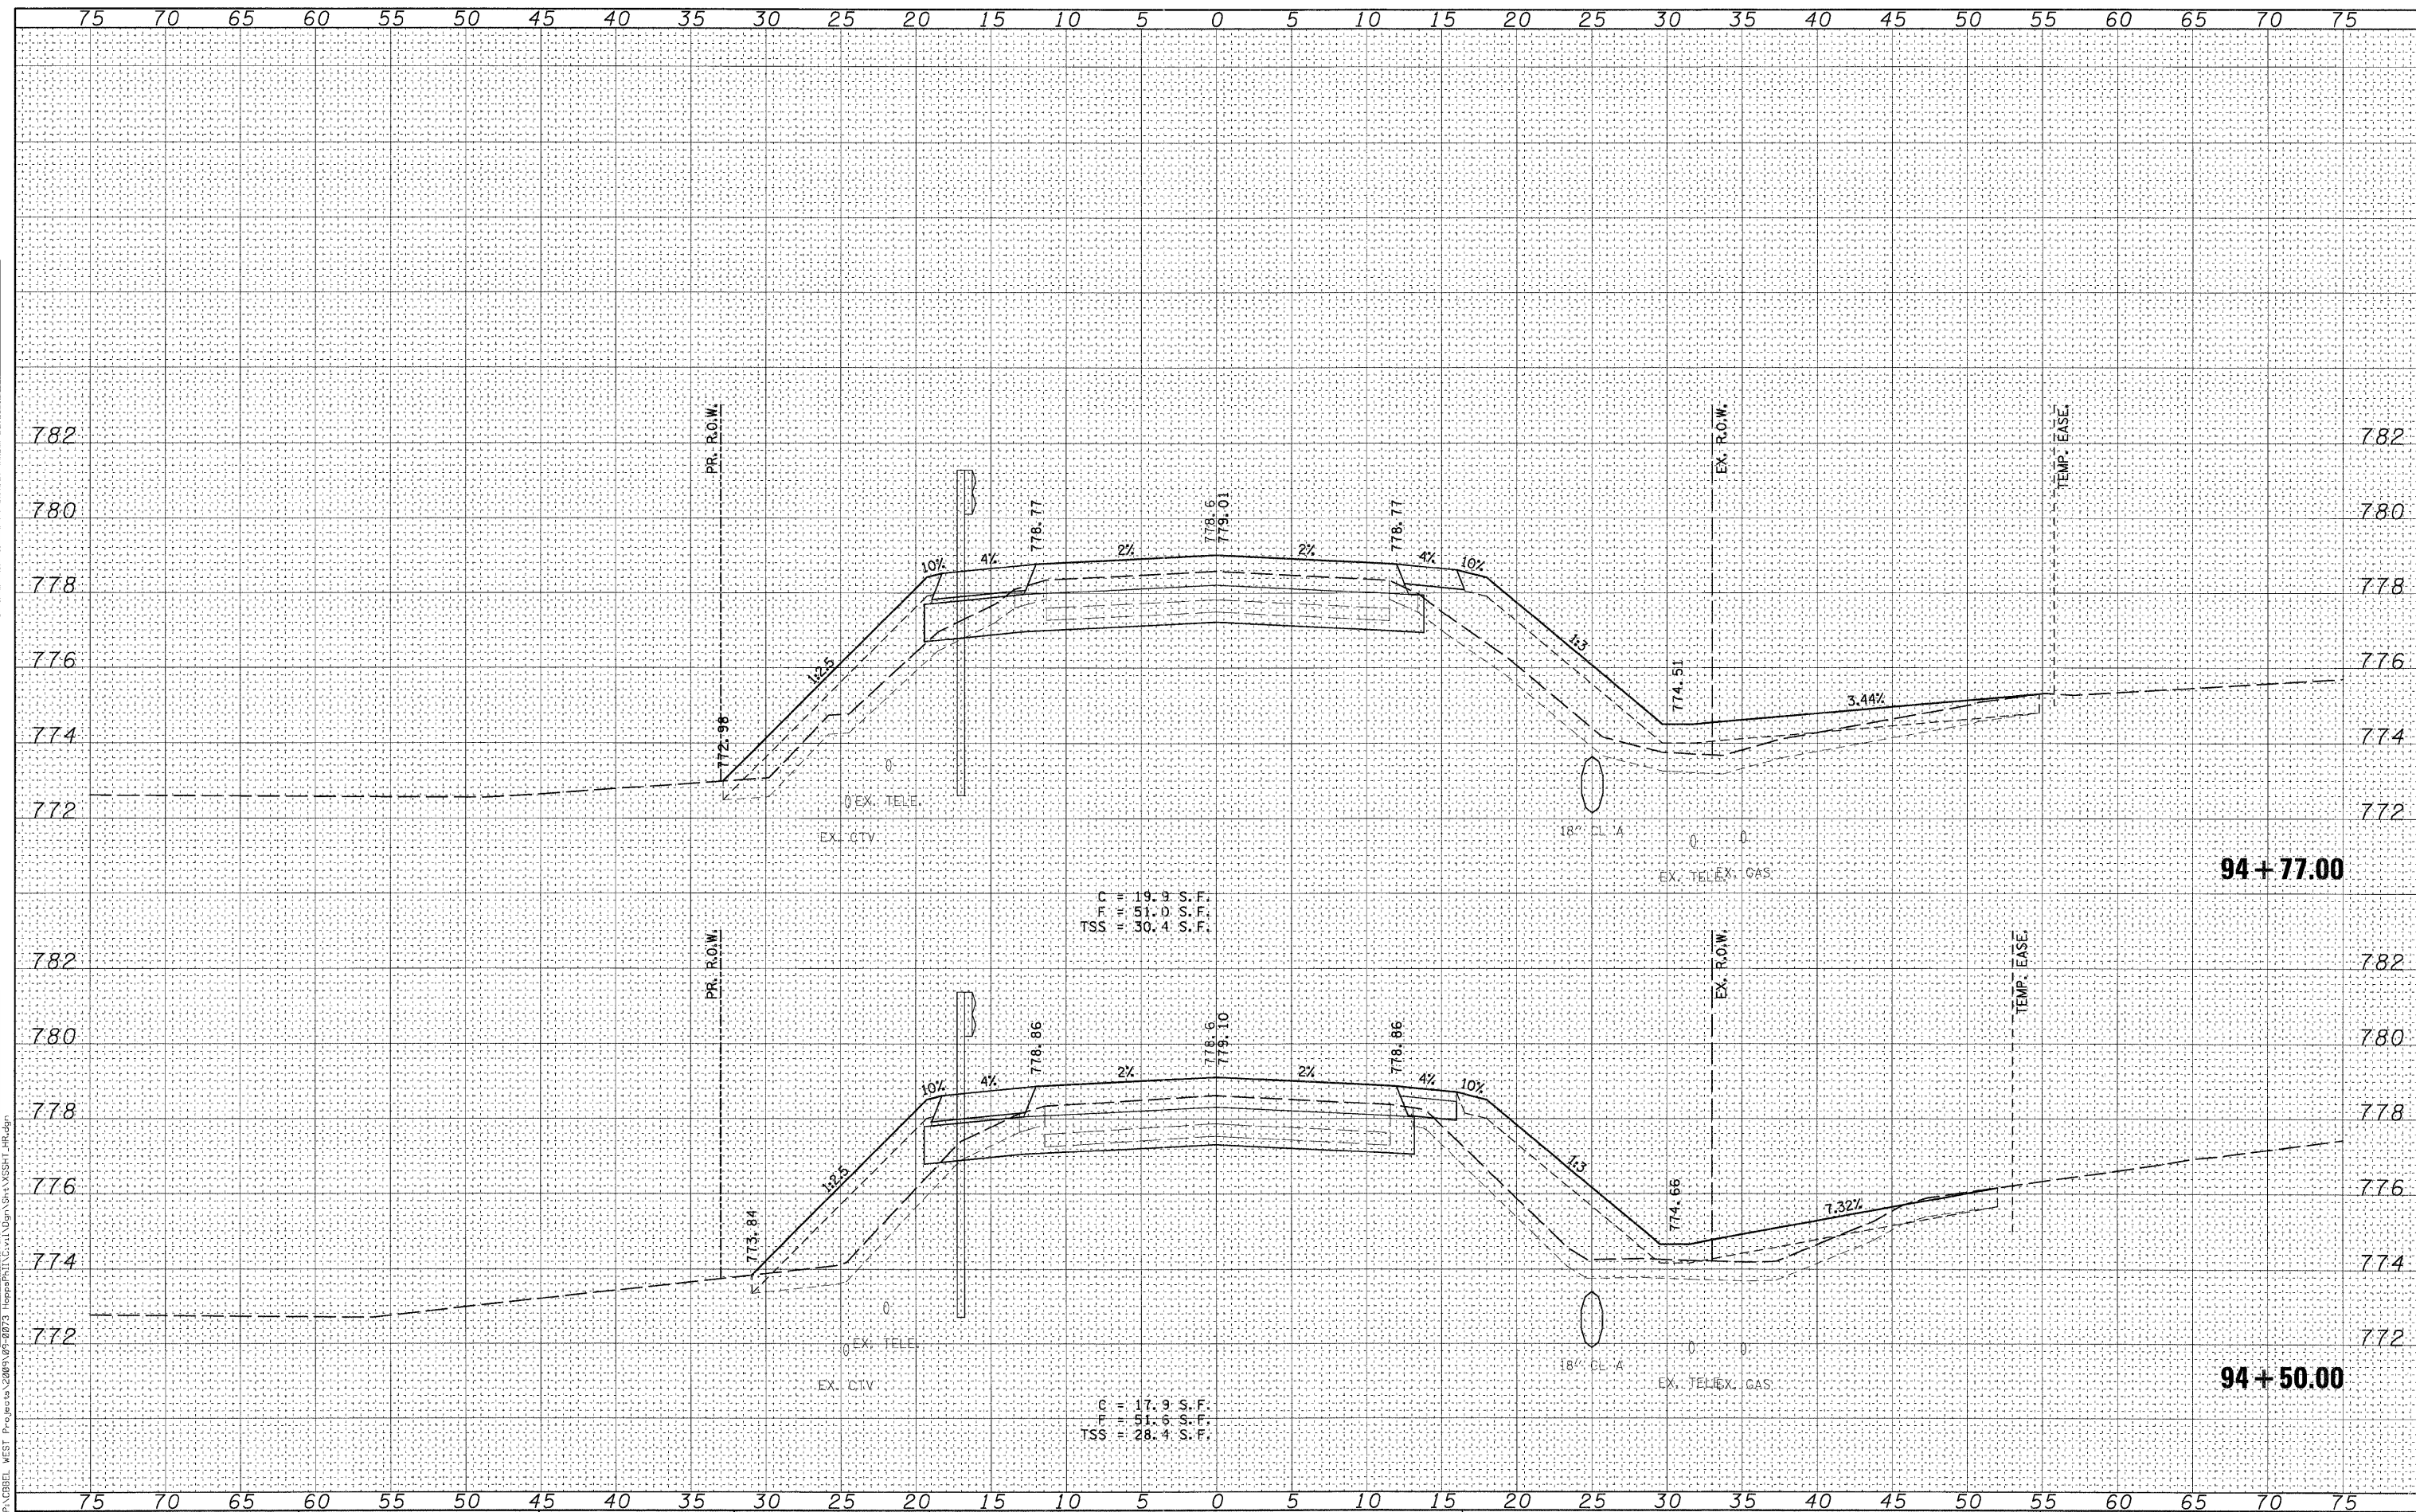

WILLS BURKE KELSEY ASSOCIATES LTD.
116 West Main Street, Suite 201
St. Charles, Illinois 60174

USER NAME =	hparis	DESIGNED -	KMA	REVISED -	
PLOT SCALE =		DRAWN -	NDP	REVISED -	
PLOT DATE =	12/16/2011	CHECKED -	RPD	REVISED -	
		DATE -	12/19/11	REVISED -	

STATE OF ILLINOIS
DEPARTMENT OF TRANSPORTATION

CROSS SECTIONS
HOPPS ROAD

SCALE: SHEET NO. OF 80 SHEETS STA. 94+50.00 TO STA. 94+77.00

T.R. RTE.	SECTION	COUNTY	TOTAL SHEETS	SHEET NO.
2442	04-08107-00-BR	KANE	80	76
CONTRACT NO. 63644				
FED. ROAD DIST. NO. ILLINOIS FED. AID PROJECT				