


FINAL	DATE
SURVEYED	BY
TEMPLATE	
AREAS CHECKED	
NO.	

ORIGINAL	DATE
SURVEYED	BY
TEMPLATE	
AREAS CHECKED	
NO.	

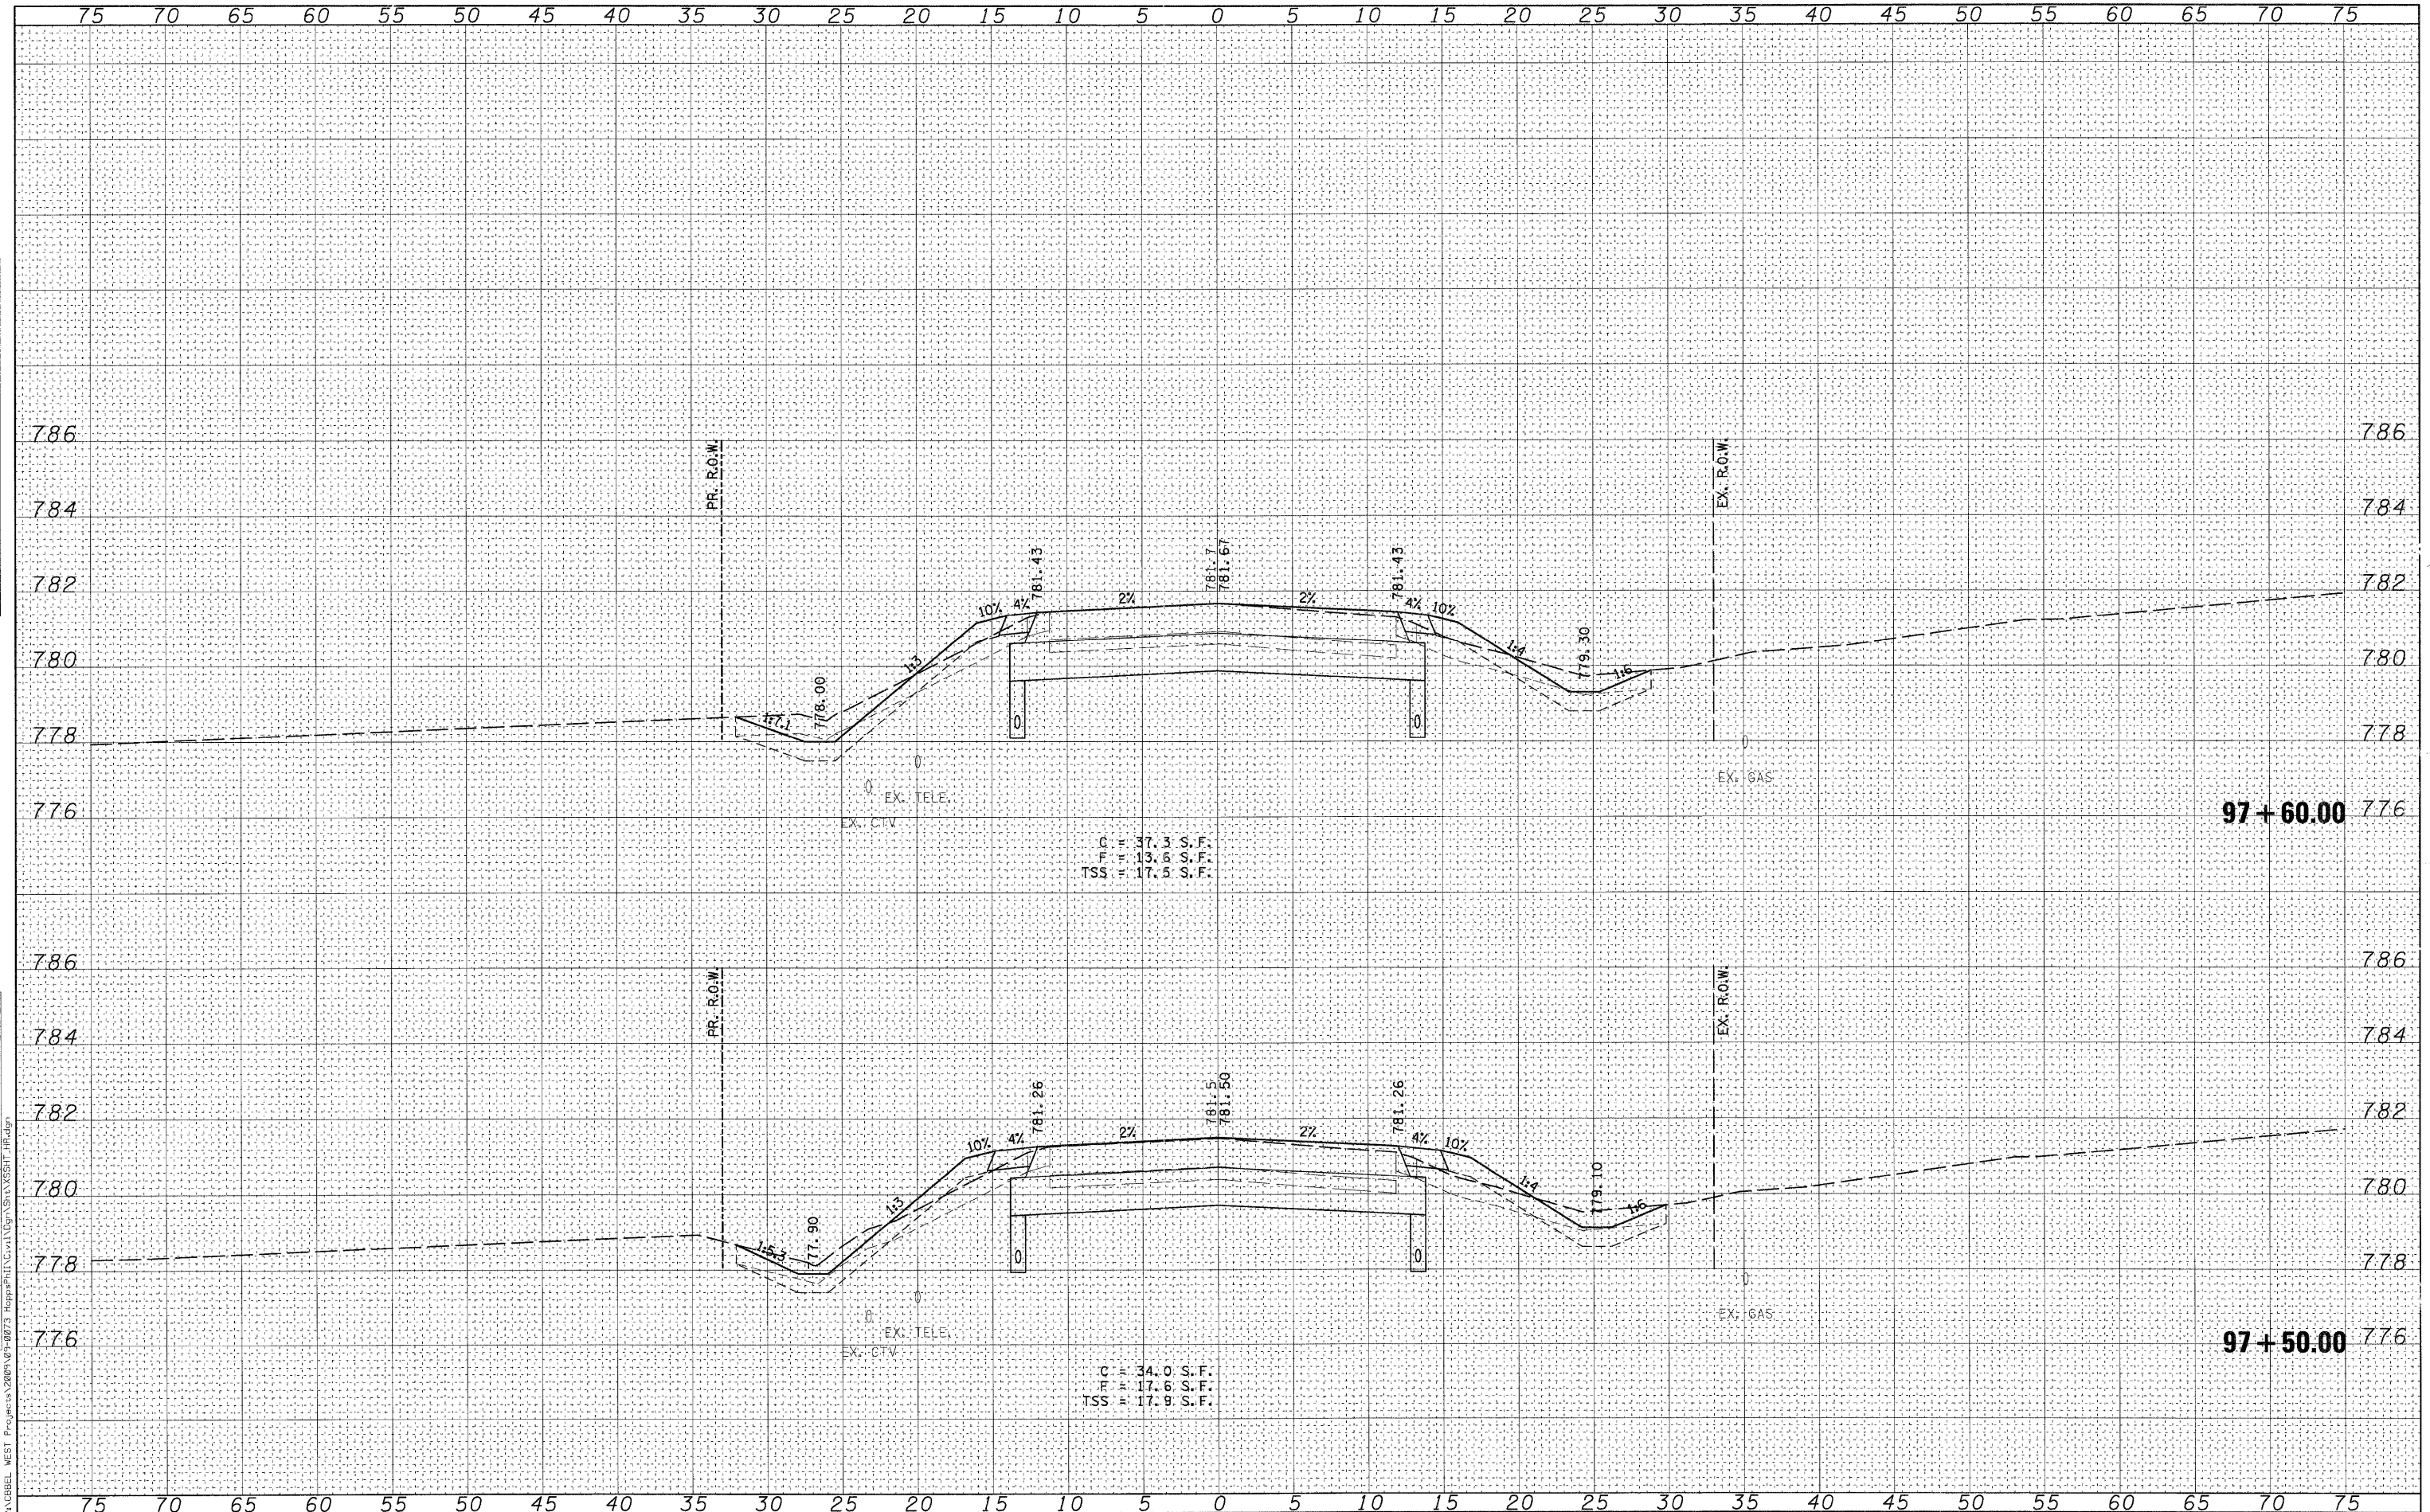

C = 37.3 S.F.
 F = 13.6 S.F.
 TSS = 17.5 S.F.

C = 34.0 S.F.
 F = 17.6 S.F.
 TSS = 17.9 S.F.

WILLS BURKE KELSEY ASSOCIATES LTD.
 116 West Main Street, Suite 201
 St. Charles, Illinois 60174

USER NAME = nparr1s	DESIGNED - KMA	REVISED -
PLLOT SCALE =	DRAWN - NDP	REVISED -
PLLOT DATE = 12/16/2011	CHECKED - RPD	REVISED -
	DATE - 12/19/11	REVISED -

STATE OF ILLINOIS
 DEPARTMENT OF TRANSPORTATION

CROSS SECTIONS			
HOPPS ROAD			
SCALE:	SHEET NO.	OF 80 SHEETS	STA. 97+50.00 TO STA. 97+60.00

F.R. RTE.	SECTION	COUNTY	TOTAL SHEETS	SHEET NO.
2442	04-08107-00-BR	KANE	80	80
CONTRACT NO.63644				
FED. ROAD DIST. NO.		ILLINOIS FED. AID PROJECT		