


GEORGE BRENNAN HIGHWAY

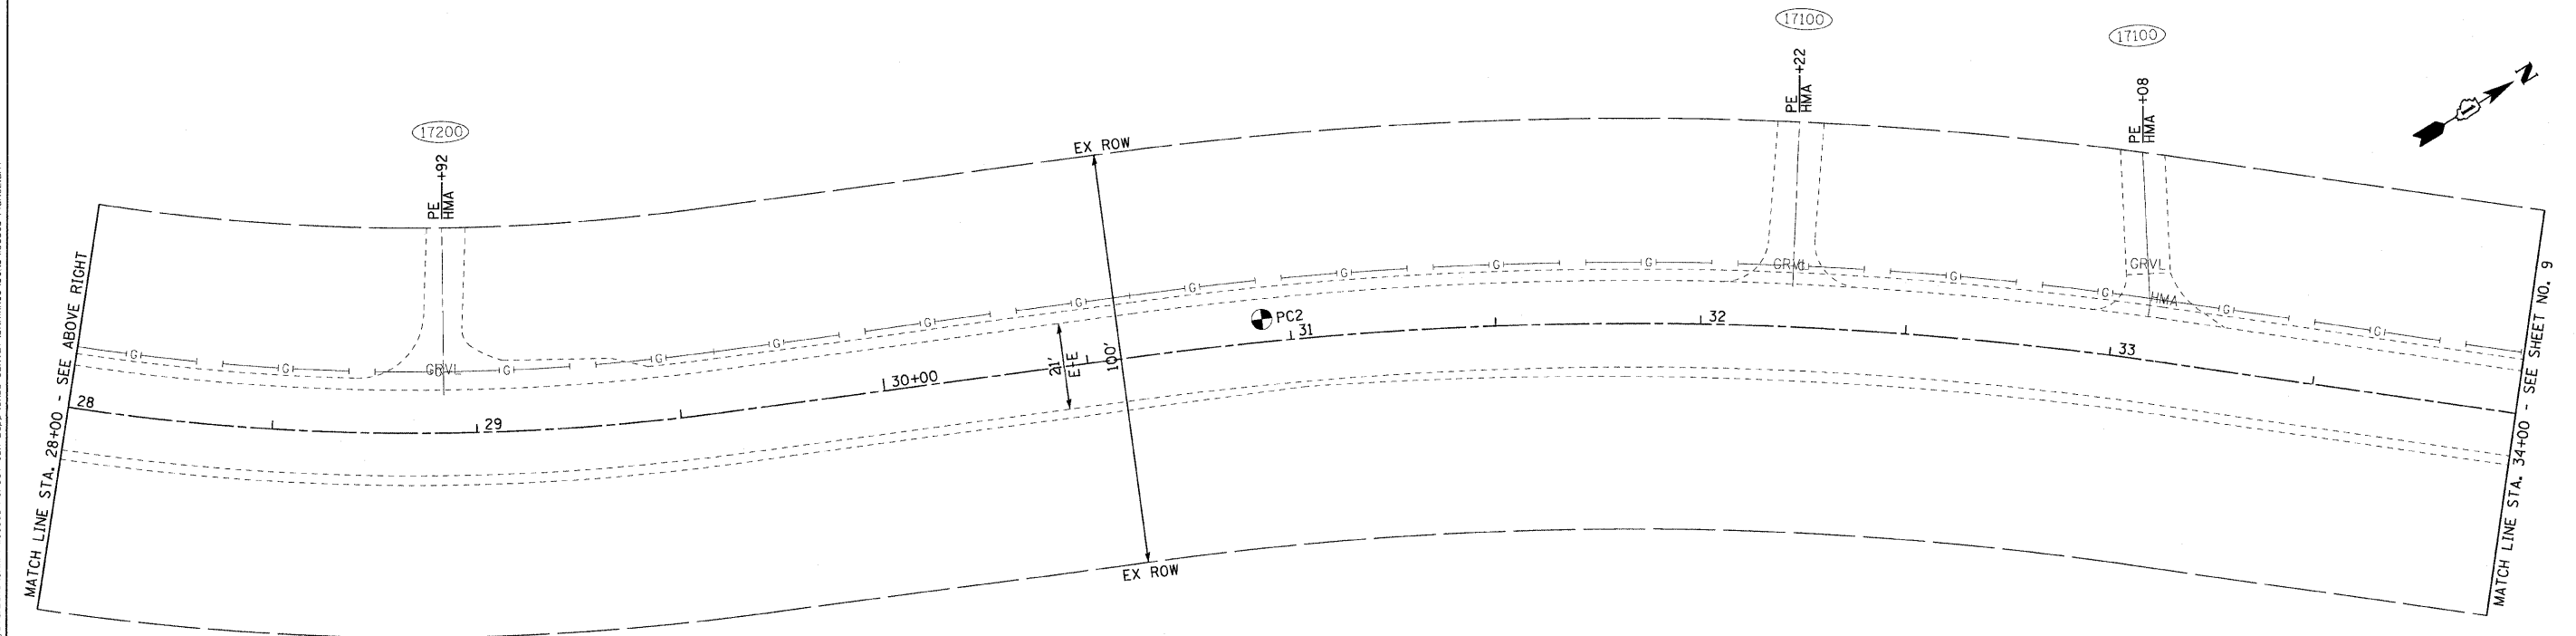

GEORGE BRENNAN HIGHWAY

COPYRIGHT © 2010 BY BAXTER & WOODMAN, INC.
 STATE OF ILLINOIS PROFESSIONAL DESIGN FIRM
 5600 W. 127th Street, Oak Forest, IL 60451
 815/381-1200 FAX 815/381-1201



DESIGNED - CAC	REVISED -
DRAWN - BCD	REVISED -
CHECKED - TMS	REVISED -
DATE - 10-18-11	FILE - 100363-Plan02.shx

CITY OF OAK FOREST, ILLINOIS
FAU ROUTE 1059 (FOREST AVENUE / GEORGE BRENNAN HIGHWAY)

SCALE: 1"=20'

PLAN

STA. 22+00 TO STA. 34+00

F.A.U. RTE. 1059	SECTION 10-00096-00-RS	COUNTY COOK	TOTAL SHEETS 17	SHEET NO. 8
FED. ROAD DIST. NO.		CONTRACT NO. 63668		
ILLINOIS FED. AID PROJECT				