


GEORGE BRENNAN HIGHWAY

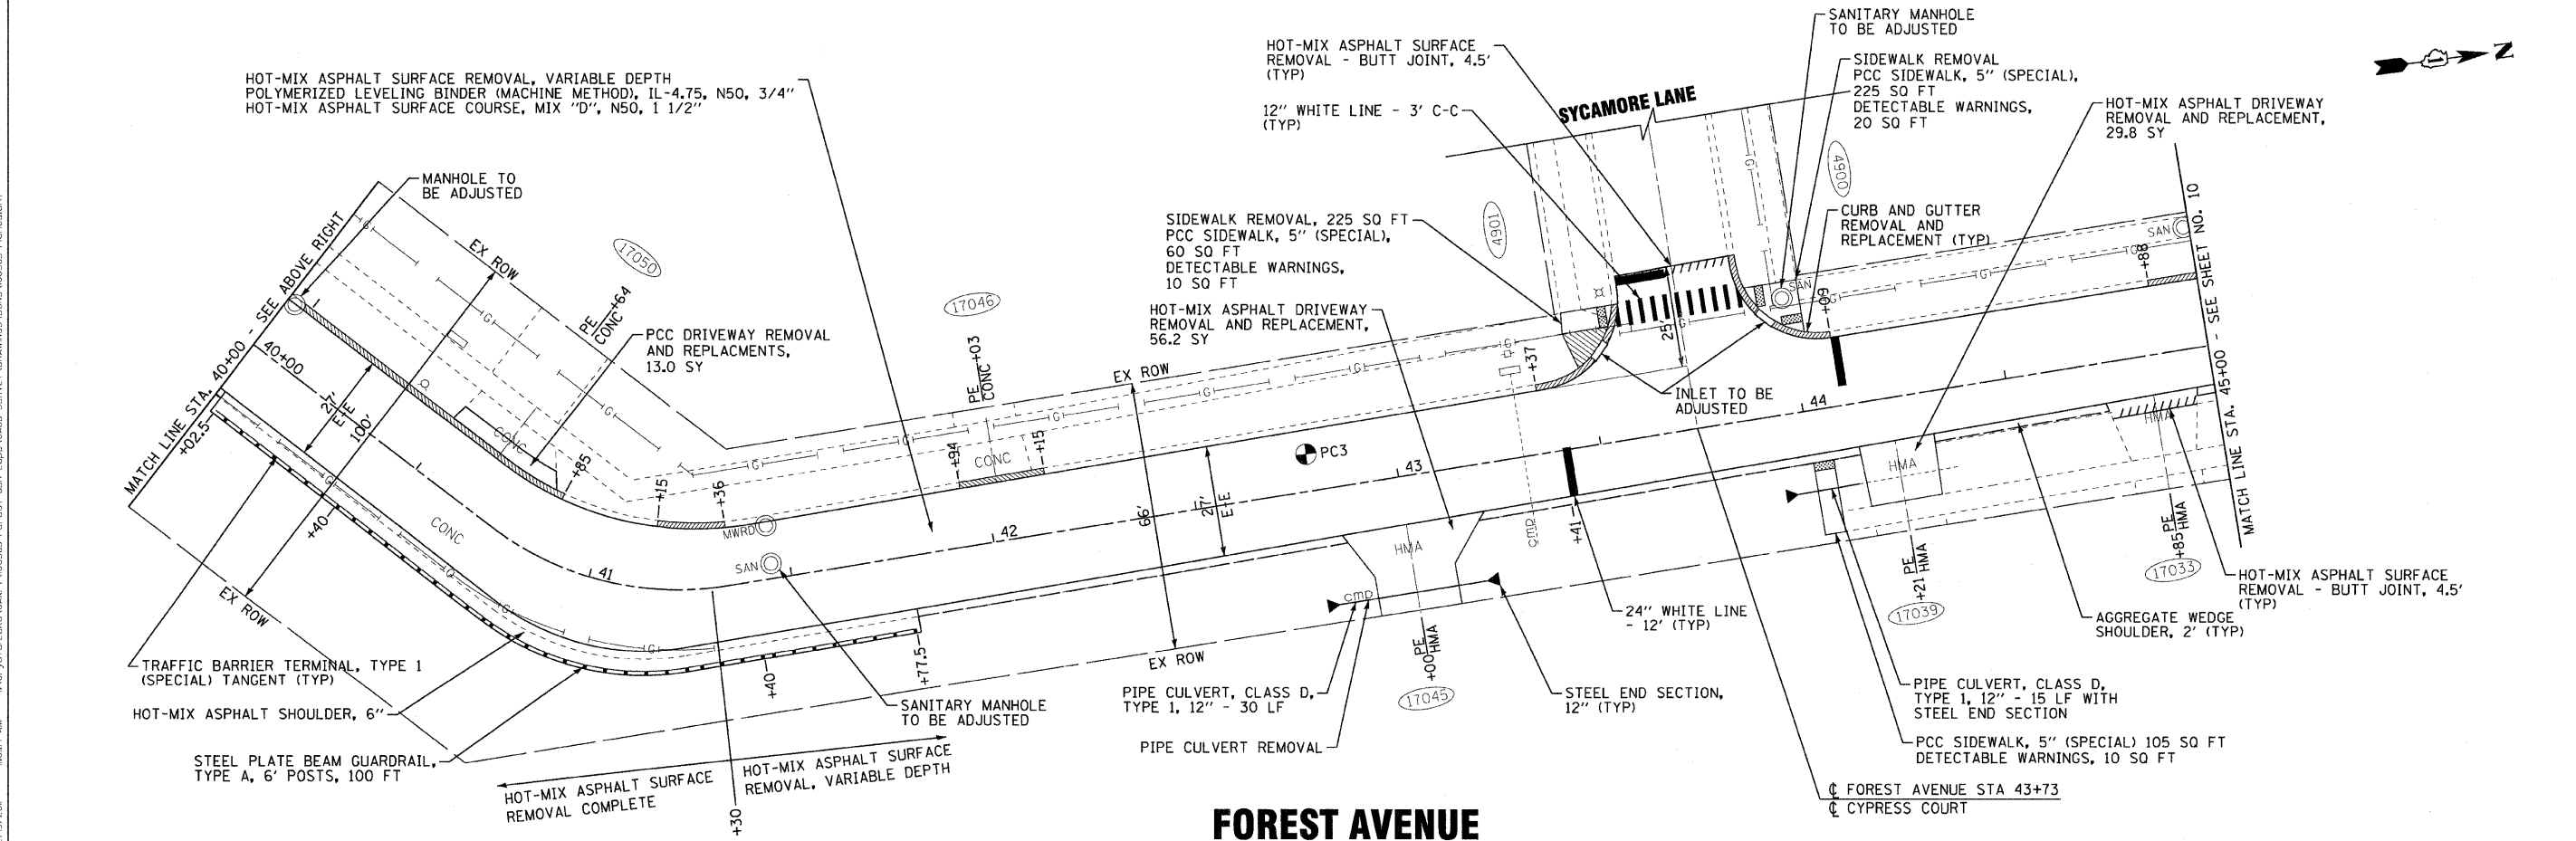

FOREST AVENUE

COPYRIGHT © 2010 BY BAXTER & WOODMAN, INC.
 STATE OF ILLINOIS - PROFESSIONAL DESIGN FIRM
 12/19/2010 10:04 AM
 I:\C:\p\100363\DRAWINGS\00363-Plan03.shp



DESIGNED - CAC	REVISED -
DRAWN - BCD	REVISED -
CHECKED - TMS	REVISED -
DATE - 10-18-11	FILE - 100363-Plan03.shp

CITY OF OAK FOREST, ILLINOIS
FAU ROUTE 1059 (FOREST AVENUE / GEORGE BRENNAN HIGHWAY)

PLAN
 SCALE: 1"=20'
 STA. 34+00 TO STA. 45+00

F.A.U. RTE. 1059	SECTION 10-00096-00-RS	COUNTY COOK	TOTAL SHEETS 17	SHEET NO. 9
FED. ROAD DIST. NO.			CONTRACT NO. 63668	
ILLINOIS FED. AID PROJECT				