


FOREST AVENUE



FOREST AVENUE

COPYRIGHT © 2010 BY BAXTER & WOODMAN, INC.
 STATE OF ILLINOIS - PROFESSIONAL DESIGN FIRM
 LICENSE NO. 084-000171 - EXPIRES 12/31/2011
 PROJECT: 100363-Plan04 - SURVEY DRAWINGS: 100363-Plan04.dwg
 DATE: 10/18/11

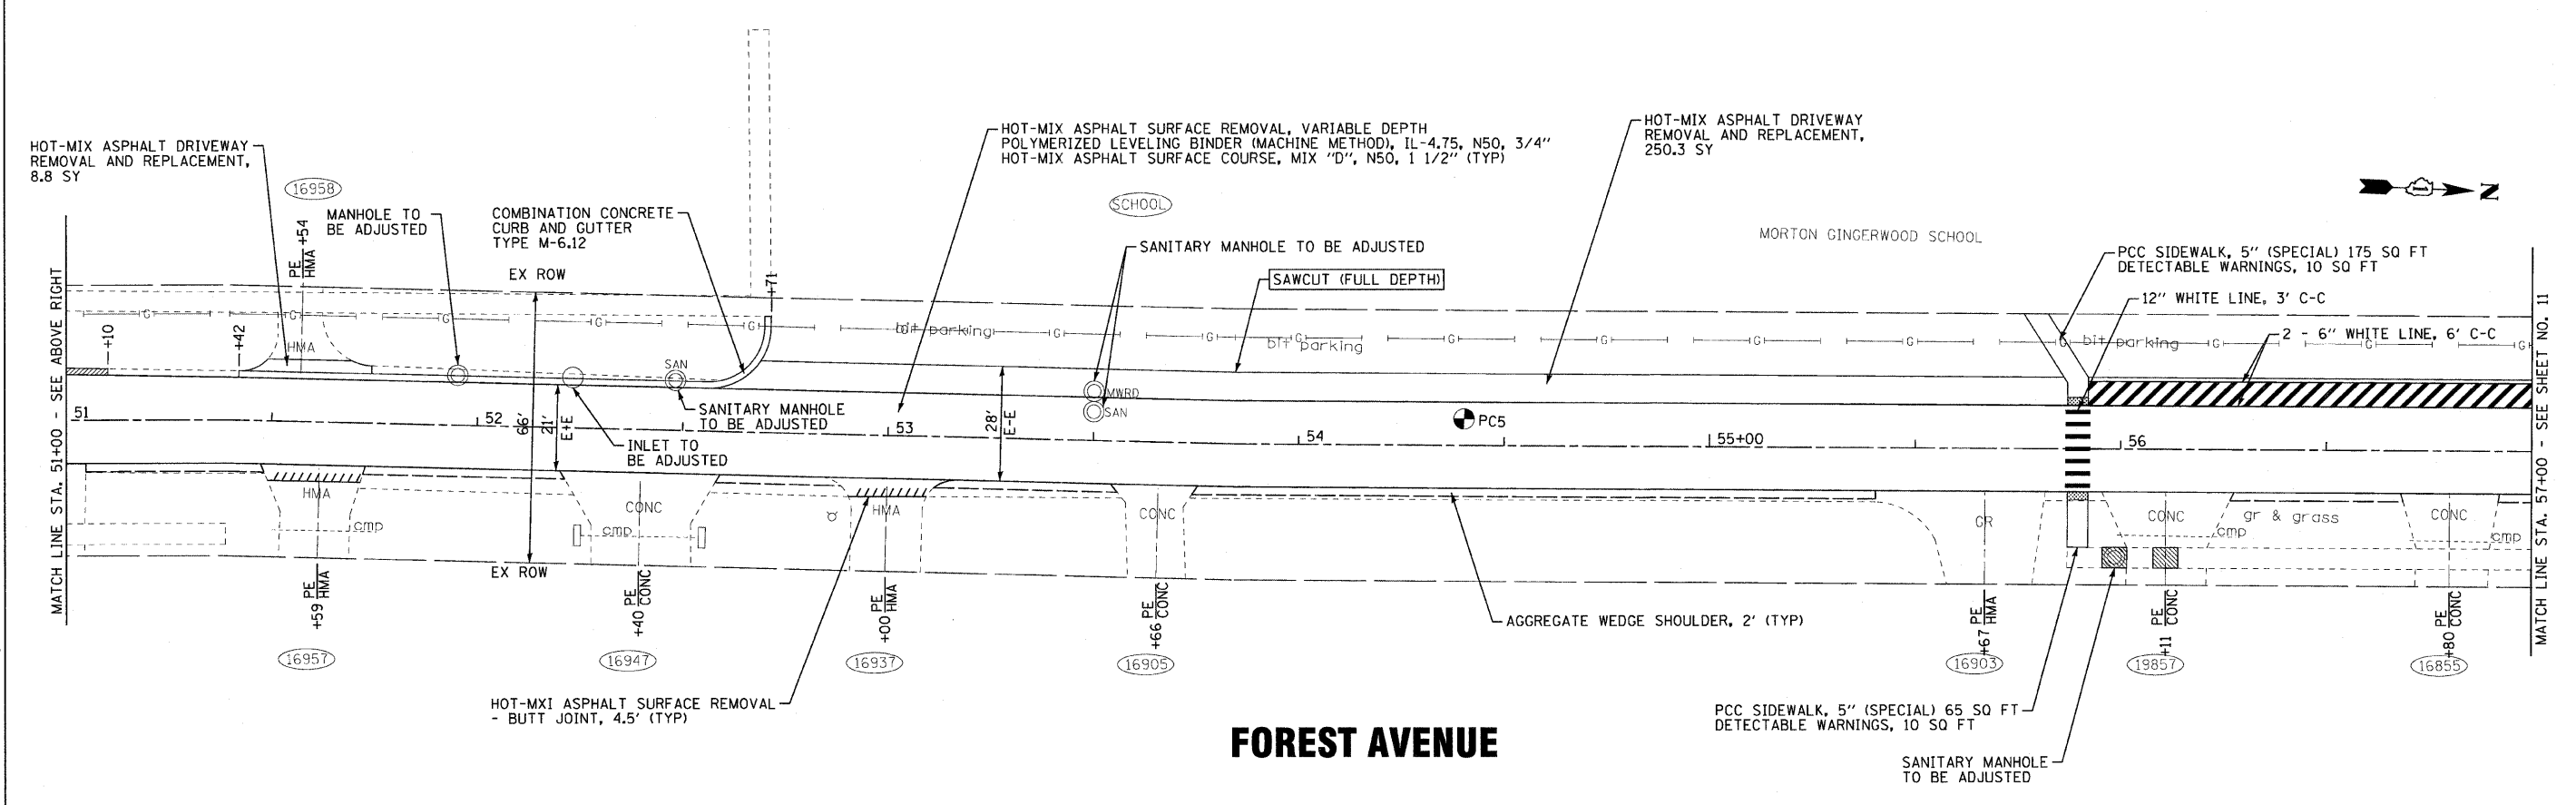

DESIGNED - CAC	REVISED -
DRAWN - BCD	REVISED -
CHECKED - TMS	REVISED -
DATE - 10-18-11	FILE - 100363-Plan04.dwg

CITY OF OAK FOREST, ILLINOIS
FAU ROUTE 1059 (FOREST AVENUE / GEORGE BRENNAN HIGHWAY)

PLAN
 SCALE: 1"=20'
 STA. 45+00 TO STA. 57+00

F.A.U. RTE. 1059	SECTION 10-00096-00-R5	COUNTY COOK	TOTAL SHEETS 17	SHEET NO. 10
FED. ROAD DIST. NO.		CONTRACT NO. 63668		
ILLINOIS FED. AID PROJECT				