


FOREST AVENUE

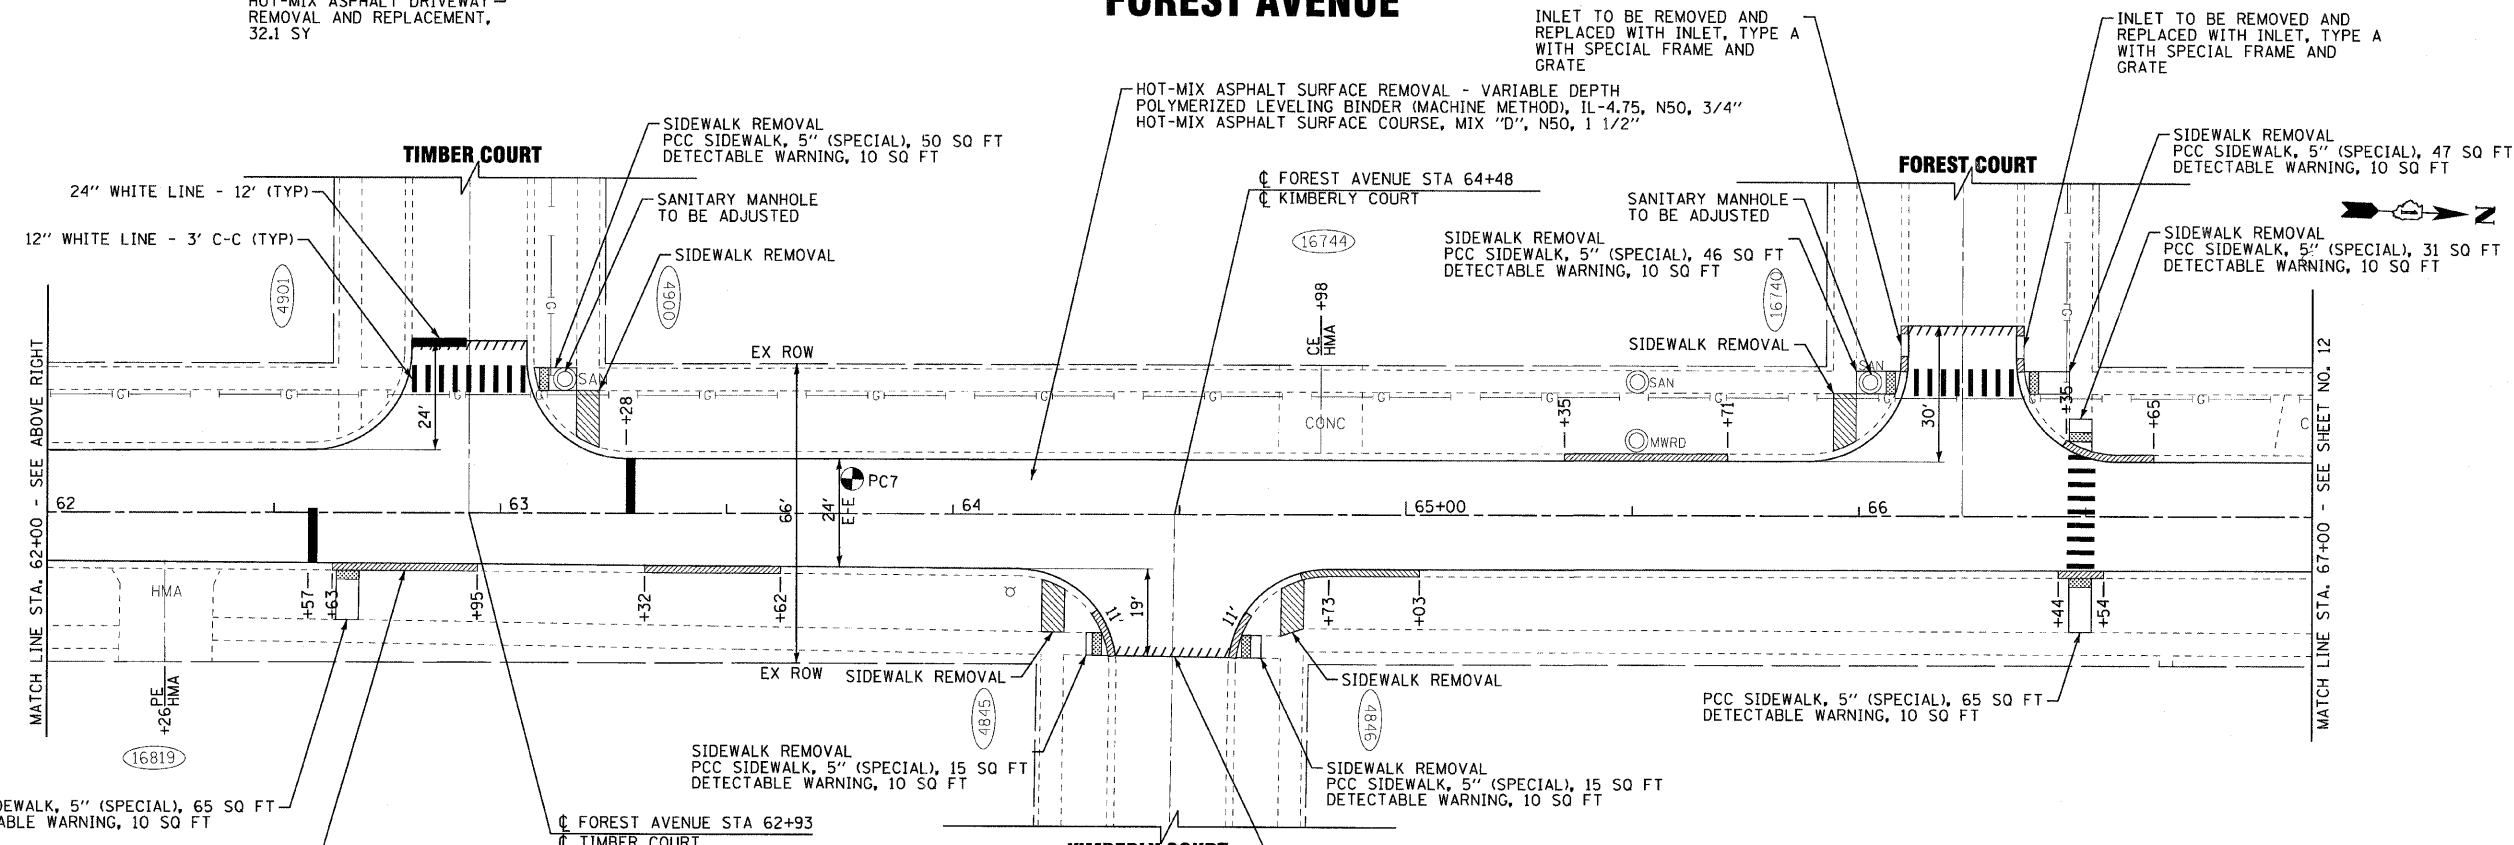

FOREST AVENUE

COPYRIGHT © 2000 BY BAXTER & WOODMAN, INC.
 ALL RIGHTS RESERVED. THIS DRAWING IS THE PROPERTY OF BAXTER & WOODMAN, INC. AND IS NOT TO BE REPRODUCED OR TRANSMITTED IN ANY FORM OR BY ANY MEANS, ELECTRONIC OR MECHANICAL, WITHOUT PERMISSION IN WRITING FROM BAXTER & WOODMAN, INC.
 PROJECT NO. 10-00096-00-RS
 DATE: 10/18/11
 FILE: 100363-Plan05.sht



DESIGNED - CAC	REVISED -
DRAWN - BCD	REVISED -
CHECKED - TMS	REVISED -
DATE - 10-18-11	FILE - 100363-Plan05.sht

CITY OF OAK FOREST, ILLINOIS
FAU ROUTE 1059 (FOREST AVENUE / GEORGE BRENNAN HIGHWAY)

PLAN

SCALE: 1"=20'
 STA. 57+00 TO STA. 67+00

F.A.U. RTE.	SECTION	COUNTY	TOTAL SHEETS	SHEET NO.
1059	10-00096-00-RS	COOK	17	11
FED. ROAD DIST. NO.			CONTRACT NO. 63668	
ILLINOIS FED. AID PROJECT				