

FOREST AVENUE

167TH STREET

167TH STREET

HOT-MIX ASPHALT SURFACE REMOVAL - BUTT JOINT, 15'

PROJECT ENDS STA 71+22

MATCH LINE STA. 67+00 - SEE SHEET NO. 11

INLET TO BE REMOVED AND REPLACED WITH INLET, TYPE A WITH SPECIAL FRAME AND GRATE

HOT-MIX ASPHALT SURFACE REMOVAL, VARIABLE DEPTH POLYMERIZED LEVELING BINDER (MACHINE METHOD), IL-4.75, N50, 3/4" HOT-MIX ASPHALT SURFACE COURSE, MIX "D", N50, 1 1/2"


CURB AND GUTTER REMOVAL AND REPLACEMENT (TYP)

FIRE STATION

FOREST AVENUE STA 69+18 ALLEY

FOREST AVENUE STA 71+83 167TH STREET

1. MAILBOX POST HEIGHT IS 42" MAXIMUM - 36" MINIMUM MEASURED FROM BOTTOM OF MAILBOX TO GROUND LEVEL.
2. THE FRONT OF THE MAILBOX MAY NOT EXTEND BEYOND THE BACK OF CURB OR OVERHANG THE CURB OR STREET. A 9" SETBACK MEASURED FROM THE BACK OF CURB TO THE FRONT OF THE MAILBOX IS SUGGESTED. HOWEVER, THE FRONT OF THE MAILBOX SHOULD NOT BE GREATER THAN 12" FROM THE BACK OF THE CURB IN ORDER TO REMAIN ACCESSIBLE TO POSTAL CARRIERS.
3. MAILBOXES AND SUPPORTING FIXTURES SHALL NOT BE INSTALLED WITHIN 10- FEET OF THE POINT OF CURVATURE OF ANY STREET INTERSECTION.

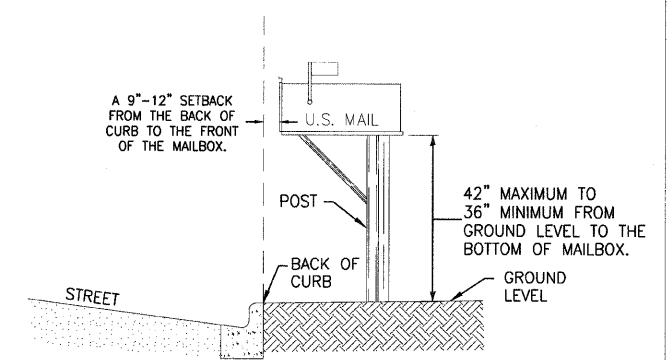

MAILBOX INSTALLATION DETAIL

COPYRIGHT © 2006 BY BAXTER & WOODMAN, INC. PROJECT NO. 10-00096-00-RS
 LICENSE NO. 184-00101 - EXPIRES 4/30/2011
 IN: C:\yretal\lake\lake\100363-forest-08h\lapp\CADD-SURVEY\DRAWINGS\UGRS\100363-Plan06.sht
 12/19/2011 10:17:10 AM



DESIGNED - CAC	REVISED -
DRAWN - BCD	REVISED -
CHECKED - TMS	REVISED -
DATE - 10-18-11	FILE - 100363-Plan06.sht

**CITY OF OAK FOREST, ILLINOIS
FAU ROUTE 1059 (FOREST AVENUE / GEORGE BRENNAN HIGHWAY)**

PLAN

SCALE: 1"=20'

STA. 67+00 TO STA. 71+50

F.A.U. RTE.	SECTION	COUNTY	TOTAL SHEETS	SHEET NO.
1059	10-00096-00-RS	COOK	17	12
FED. ROAD DIST. NO.			CONTRACT NO. 63668	
ILLINOIS FED. AID PROJECT				