


DESIGNED BY: BAXTER & WOODMAN, INC.
 LICENSE NO.: 184-00121 - EXPIRES 4/30/2018
 12/19/2011 10:52:23 AM
 W:\distatd\22x34\to22.dgn
 USER: gaglienob
 FILE NAME: W:\distatd\22x34\to22.dgn
 PLOT SCALE: 50.000 "/ IN.
 PLOT DATE: 1/4/2008

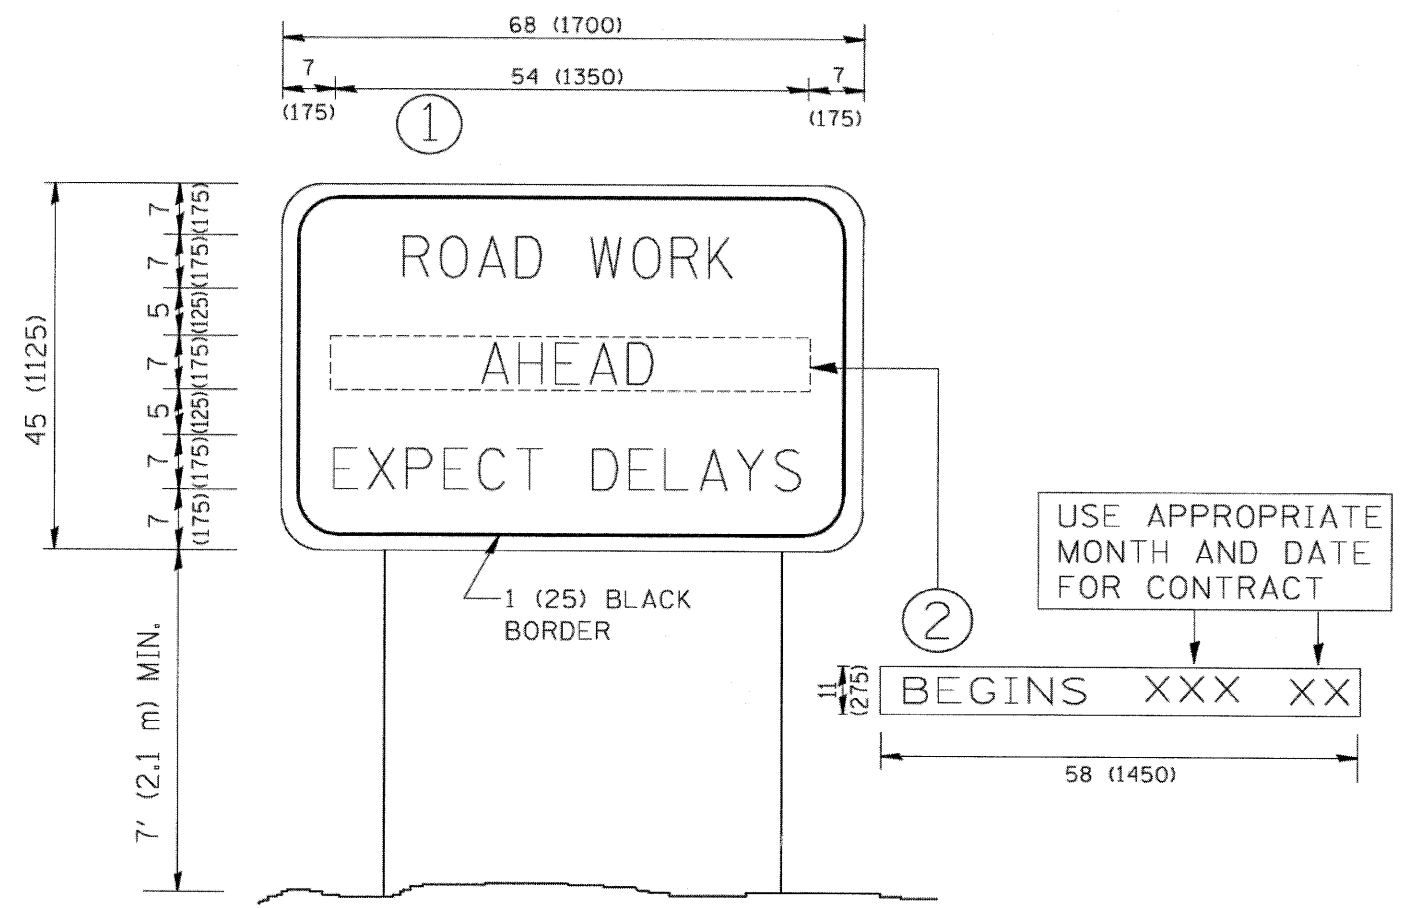

NOTES:

1. USE BLACK LETTERING ON ORANGE BACKGROUND.
2. ERECT SIGNS IN ADVANCE OF THE LOCATION FOR THE "ROAD CONSTRUCTION AHEAD" SIGN AT LOCATIONS AS DIRECTED BY THE ENGINEER.
3. ERECT SIGN ① WITH INSTALLED PANEL ② ONE WEEK PRIOR TO THE START OF CONSTRUCTION.
4. REMOVE PANEL ② SOON AFTER THE START OF CONSTRUCTION.
5. SEE SPECIAL PROVISION FOR "TEMPORARY INFORMATION SIGNING" FOR ADDITIONAL INFORMATION.
6. ONE SIGN ASSEMBLY EQUALS 25.70 SQ. FT. (2.3 SQ. M.)
7. SHALL BE PAID FOR AS TEMPORARY INFORMATION SIGNING.

ALL DIMENSIONS ARE IN INCHES (MILLIMETERS) UNLESS OTHERWISE SHOWN.

FILE NAME *	USER NAME * gaglienob	DESIGNED -	REVISED - R. MIRS 09-15-97	STATE OF ILLINOIS DEPARTMENT OF TRANSPORTATION	ARTERIAL ROAD INFORMATION SIGN		F.A.U. RTE.	SECTION	COUNTY	TOTAL SHEETS	SHEET NO.
W:\distatd\22x34\to22.dgn		DRAWN -	REVISED - R. MIRS 12-11-97		1059	10-00096-00-RS	COOK	17	17		
PLOT SCALE * 50.000 "/ IN.		CHECKED -	REVISED - T. RAMMACHER 02-02-99		TC-22		CONTRACT NO. 63668				
PLOT DATE * 1/4/2008		DATE -	REVISED - C. JUCIUS 01-31-07		SCALE: NONE	SHEET NO. 1 OF 1 SHEETS	STA. TO STA.	FED. ROAD DIST. NO. 1 [ILLINOIS] FED. AID PROJECT			