


DATE	
BY	
ORIGINAL SURVEY	SURVEYED
NOTE BOOK	PLOTTED
NO.	TEMPLATE
	AREAS CHECKED

DATE	
BY	
ORIGINAL SURVEY	SURVEYED
NOTE BOOK	PLOTTED
NO.	TEMPLATE
	AREAS CHECKED

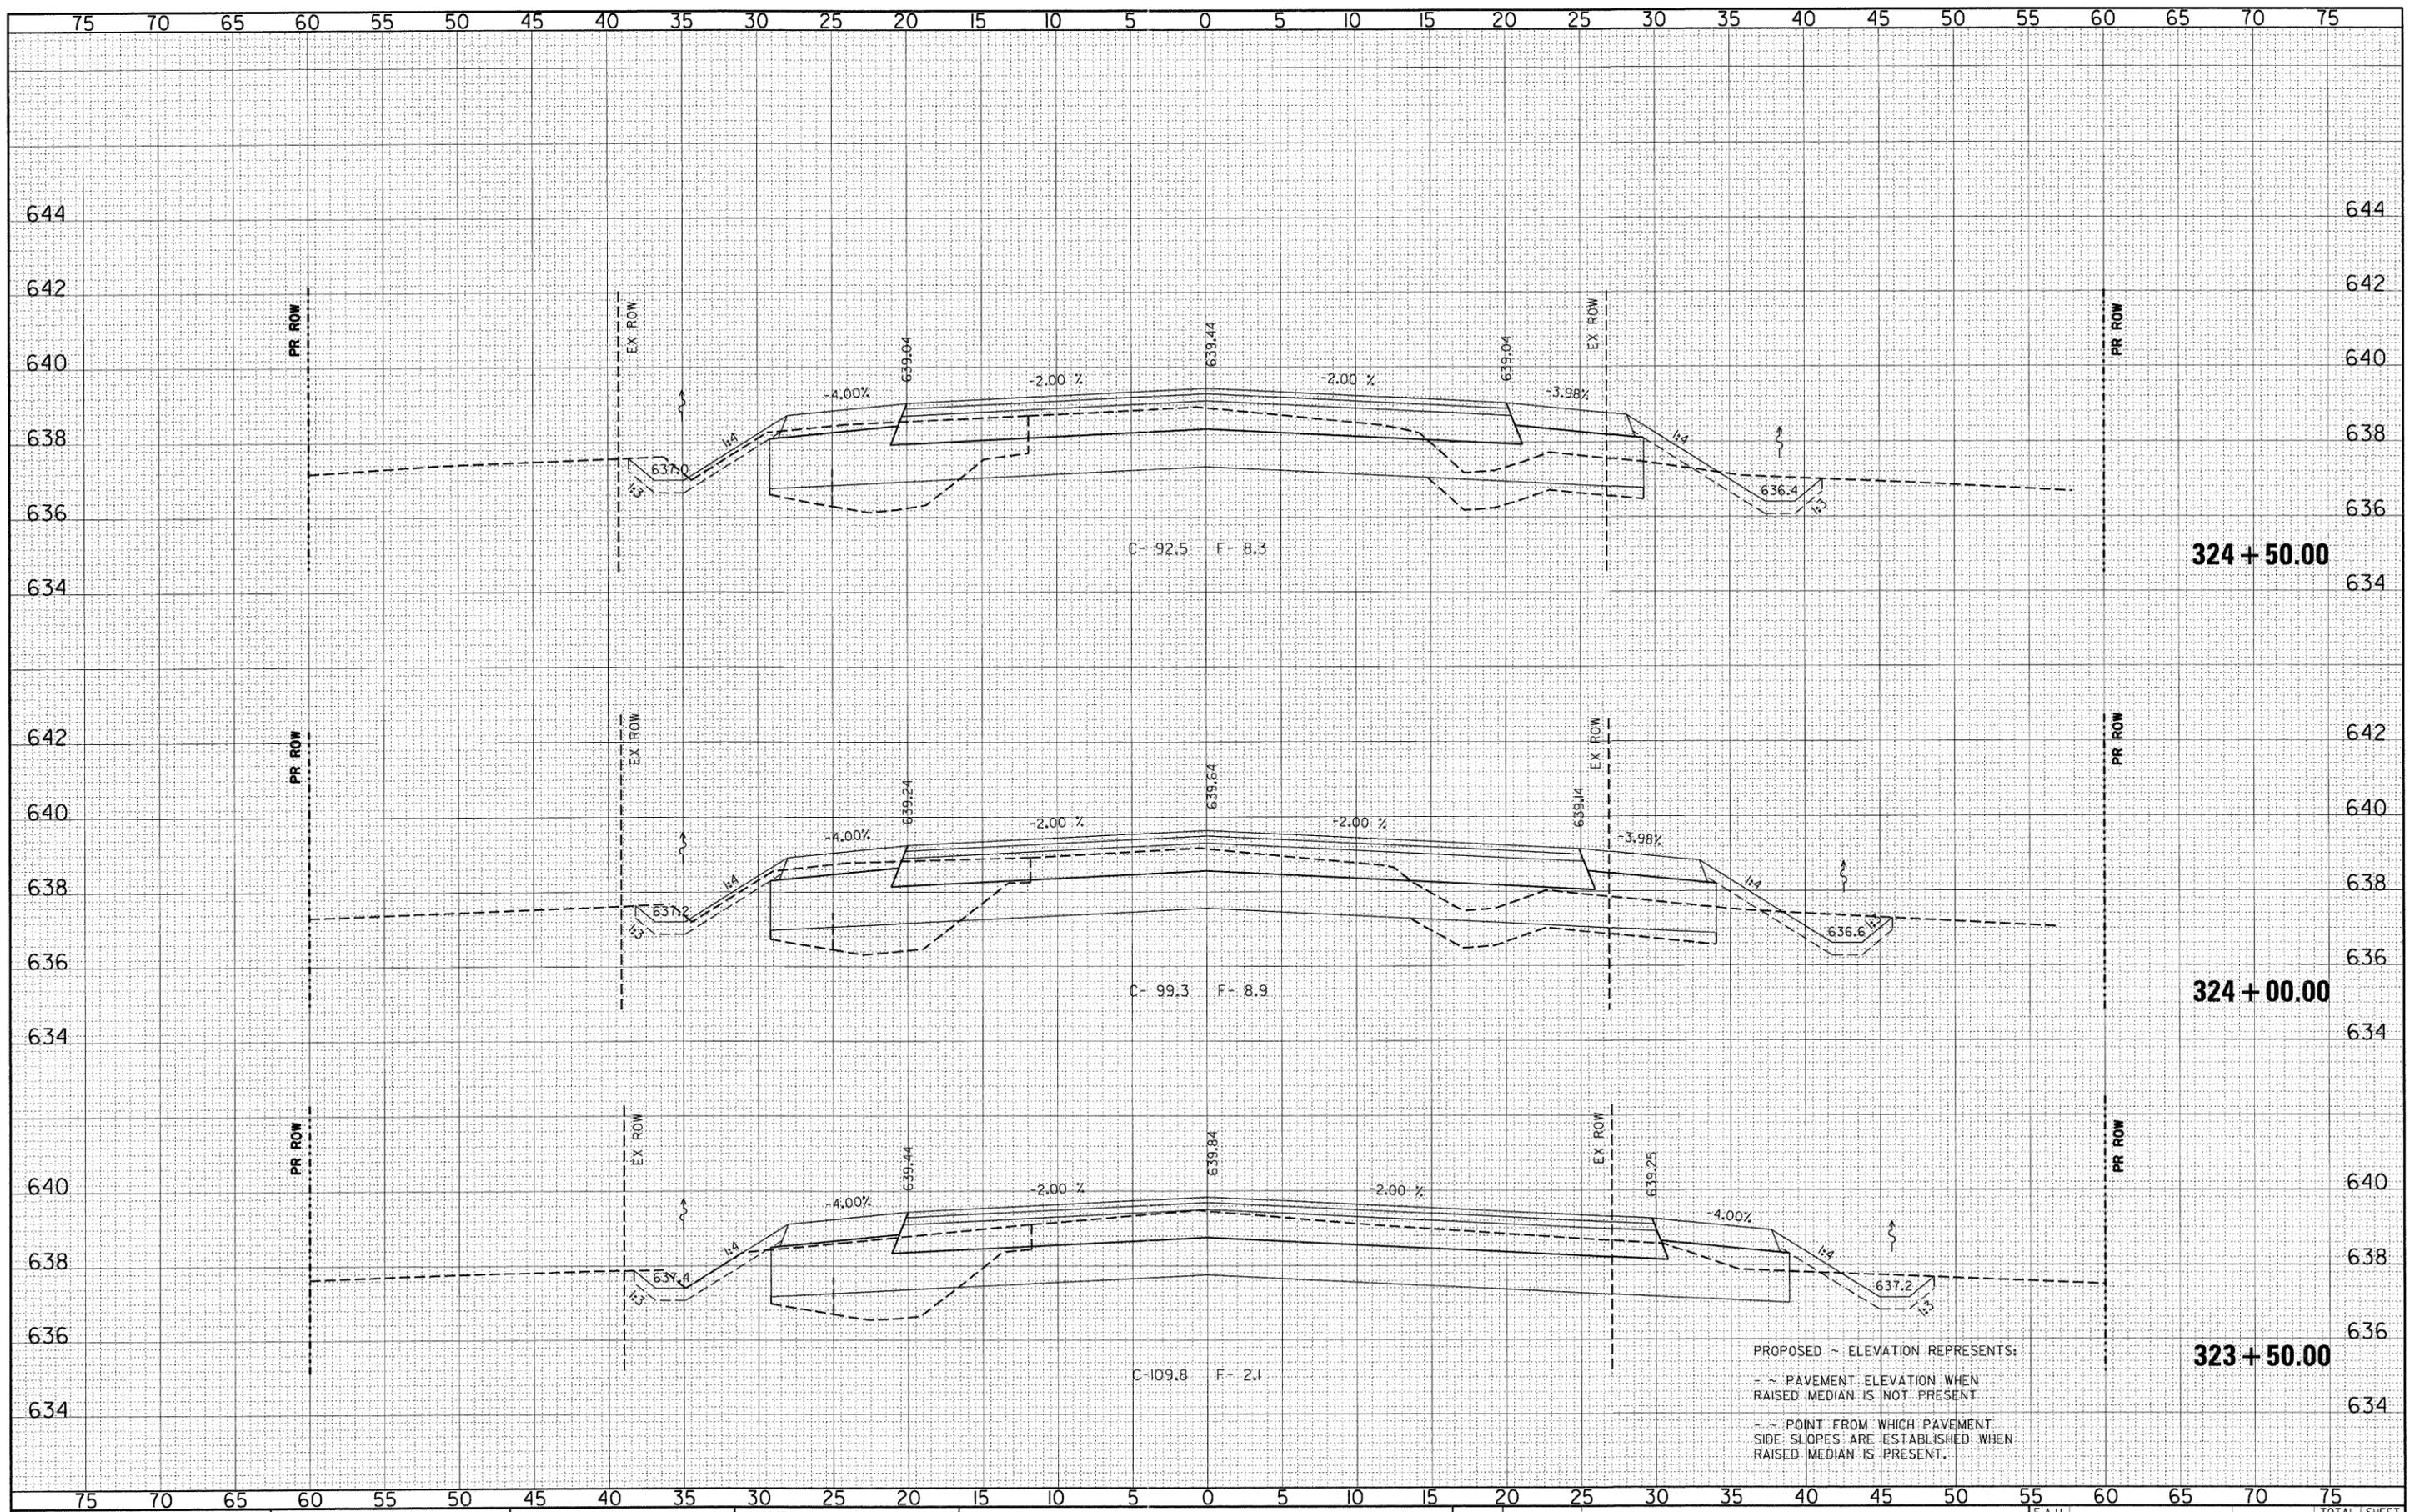

PROPOSED ~ ELEVATION REPRESENTS:
 ~ ~ PAVEMENT ELEVATION WHEN RAISED MEDIAN IS NOT PRESENT
 ~ ~ POINT FROM WHICH PAVEMENT SIDE SLOPES ARE ESTABLISHED WHEN RAISED MEDIAN IS PRESENT.

FILE NAME =
 pr\070116\cad\phase 2\dwg\070116-sxs-119.thdgn

USER NAME = #USER#	DESIGNED - CM	REVISED -
	DRAWN - JM	REVISED -
PLOT SCALE = #SCALE#	CHECKED - CM	REVISED -
PLOT DATE = 12/28/2011	DATE - MAY 2009	REVISED -

**STATE OF ILLINOIS
 DEPARTMENT OF TRANSPORTATION**



CROSS SECTIONS - RODEO DRIVE
 PLAINFIELD NAPERVILLE RD AT 119TH ST / RODEO DR
 SCALE: H=5'H V=2'V
 SHEET NO. 26 OF 30 SHEETS
 STA. 323+50.00 TO STA. 324+50.00

F.A.U. RTE.	SECTION	COUNTY	TOTAL SHEETS	SHEET NO.
324	04-00036-22-TL	WILL	152	148
CONTRACT NO. 63671				ILLINOIS FED. AID PROJECT