


DATE	
BY	
SURVEYED	
PLOTTED	
NOTE BOOK	
AREAS	
CHECKED	
NO.	

DATE	
BY	
ORIGINAL SURVEY	
PLOTTED	
NOTE BOOK	
AREAS	
CHECKED	
NO.	

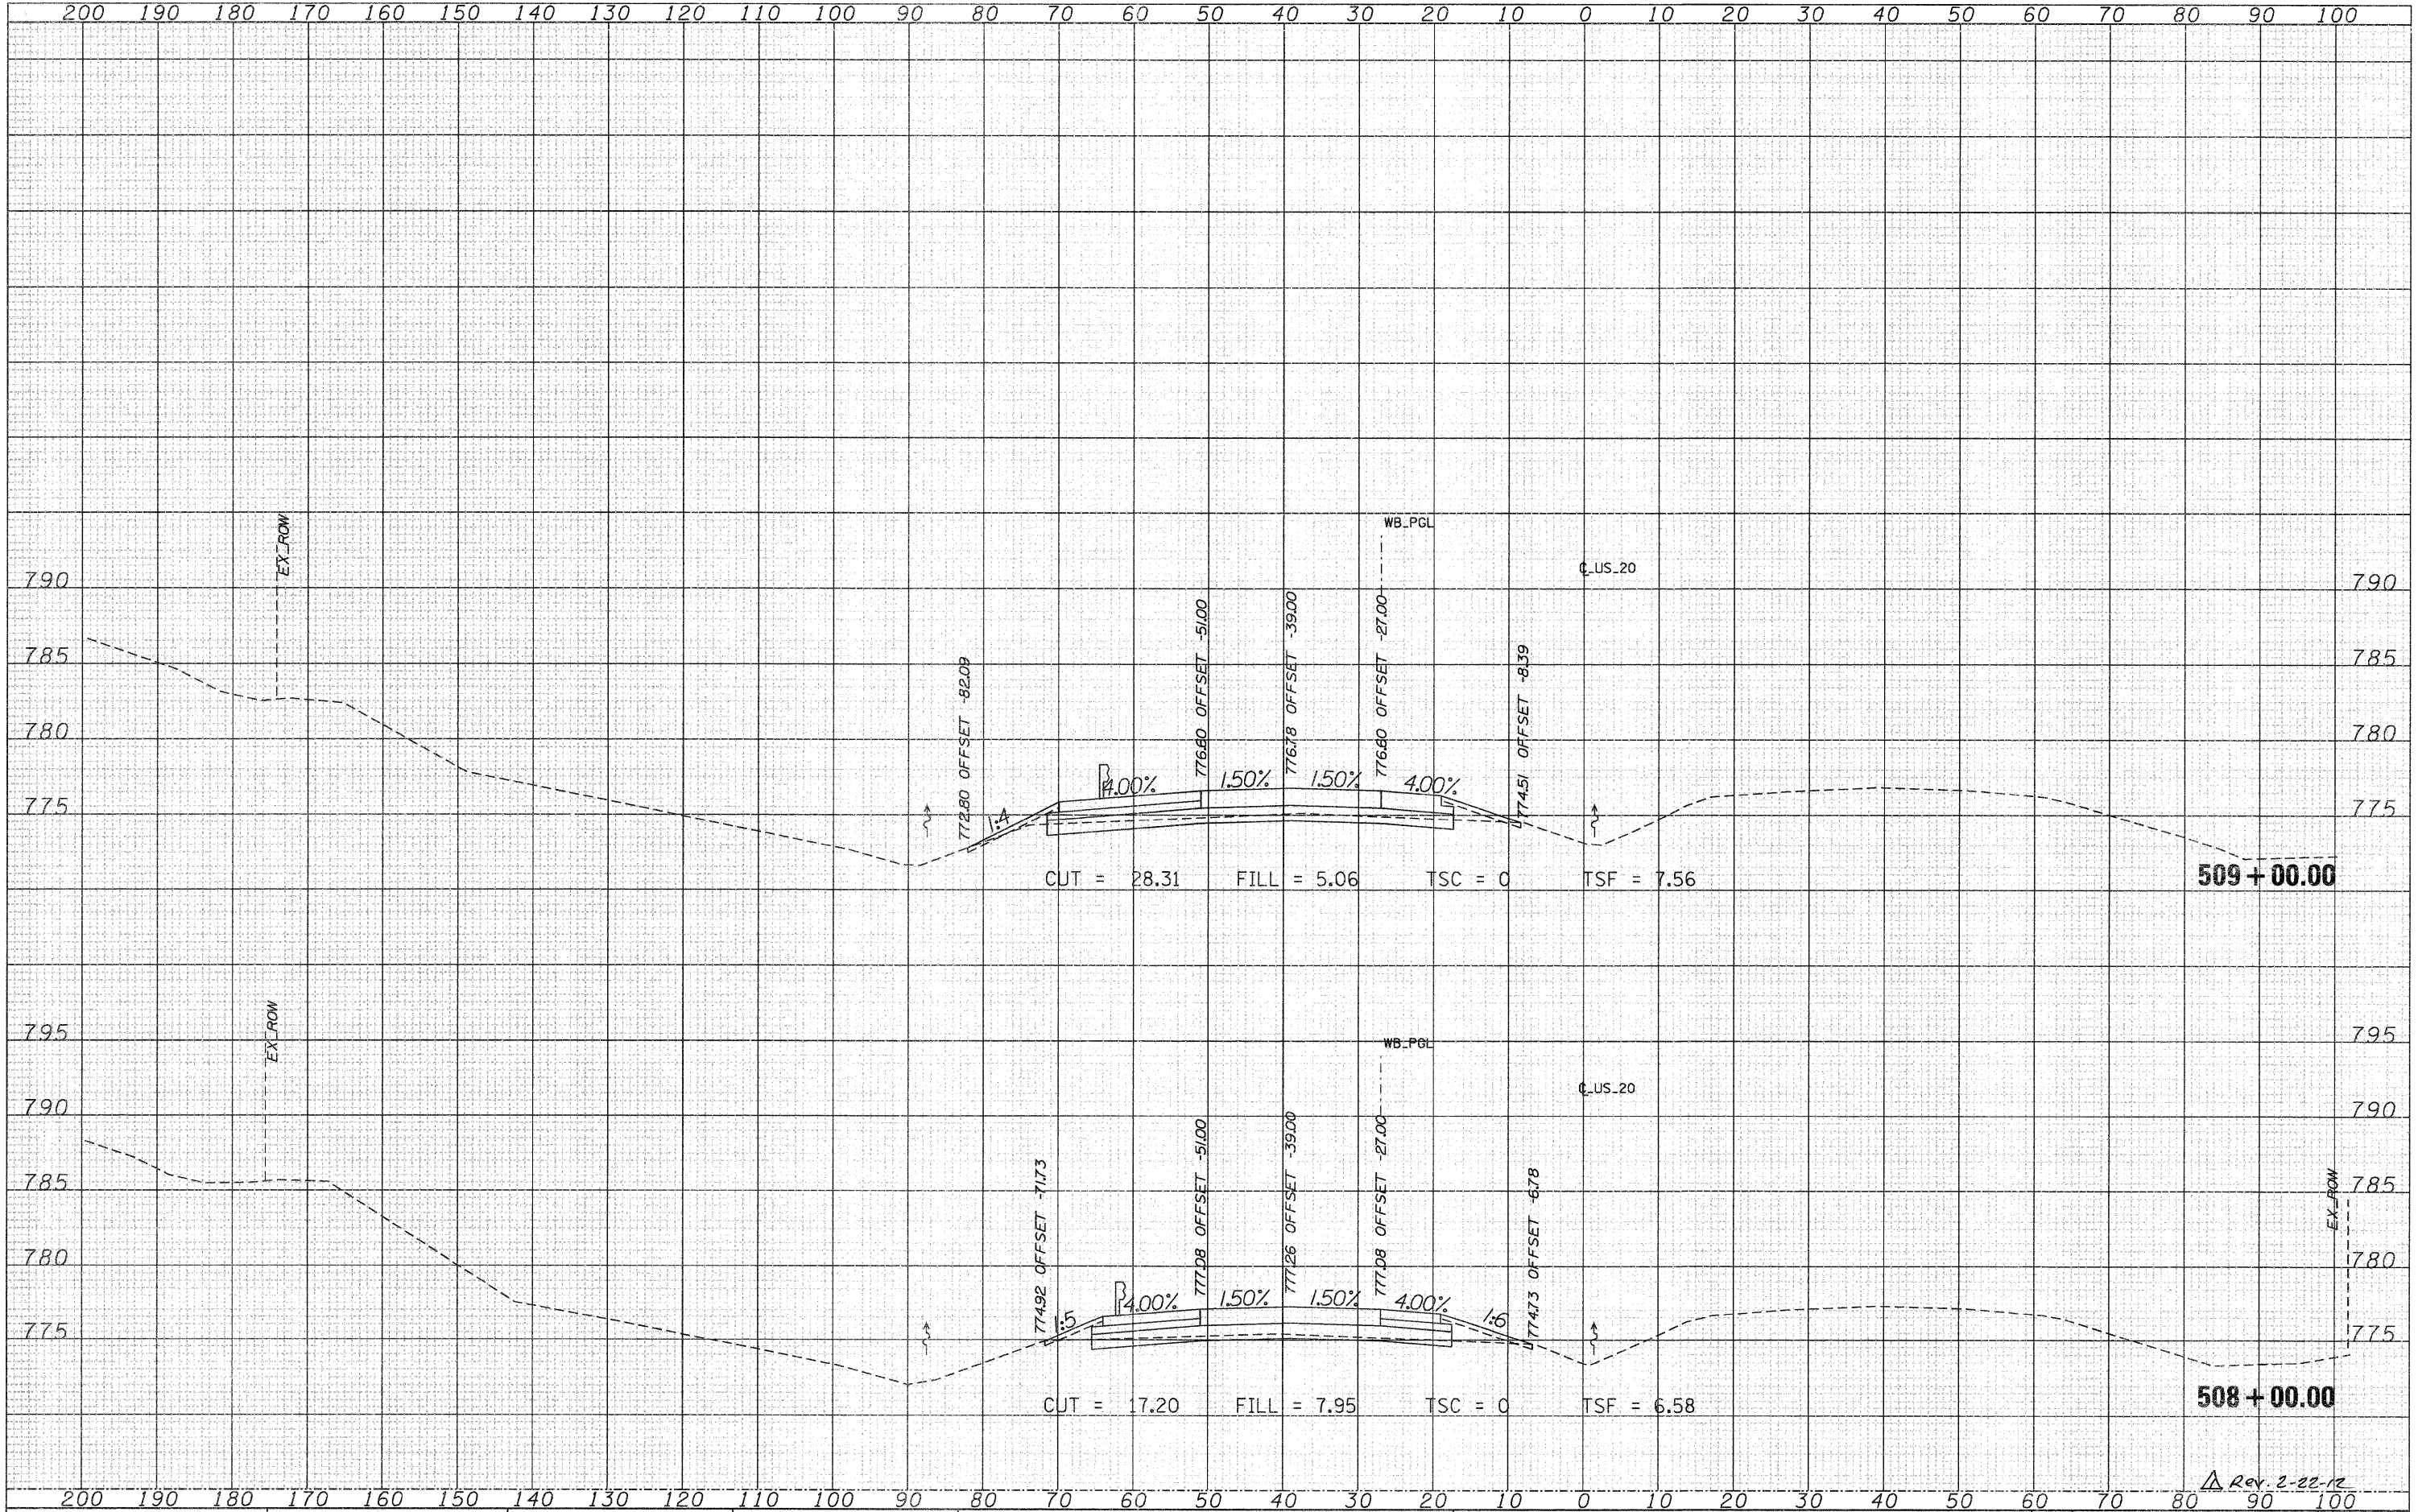

Rev. 2-22-12

FILE NAME =	T:\J6814\A\Civil\PAV - Xhsta\28PAV.MLXS-shaets.dgn
USER NAME =	MMS
DESIGNED -	REVISIED -
DRAWN -	REVISIED -
CHECKED -	REVISIED -
DATE -	REVISIED -
PLOT SCALE =	10.00' / IN.
PLOT DATE =	9/28/11

**STATE OF ILLINOIS  
DEPARTMENT OF TRANSPORTATION**

CROSS SECTIONS			
US 20			
SCALE:	SHEET NO.	OF SHEETS	STA. 508+00.00 TO STA. 509+00.00

F.A.P. RTE.	SECTION	COUNTY	TOTAL SHEETS	SHEET NO.
301	177-2-1	STEPHENSON	211	143
				CONTRACT NO. 64860
ILLINOIS FED. AID PROJECT				