


DATE	
BY	
DESIGNED	
DRAWN	
CHECKED	
REVISIONS	
NO.	
DATE	
BY	
DESIGNED	
DRAWN	
CHECKED	
REVISIONS	
NO.	
DATE	
BY	
DESIGNED	
DRAWN	
CHECKED	
REVISIONS	
NO.	

DATE	
BY	
DESIGNED	
DRAWN	
CHECKED	
REVISIONS	
NO.	
DATE	
BY	
DESIGNED	
DRAWN	
CHECKED	
REVISIONS	
NO.	

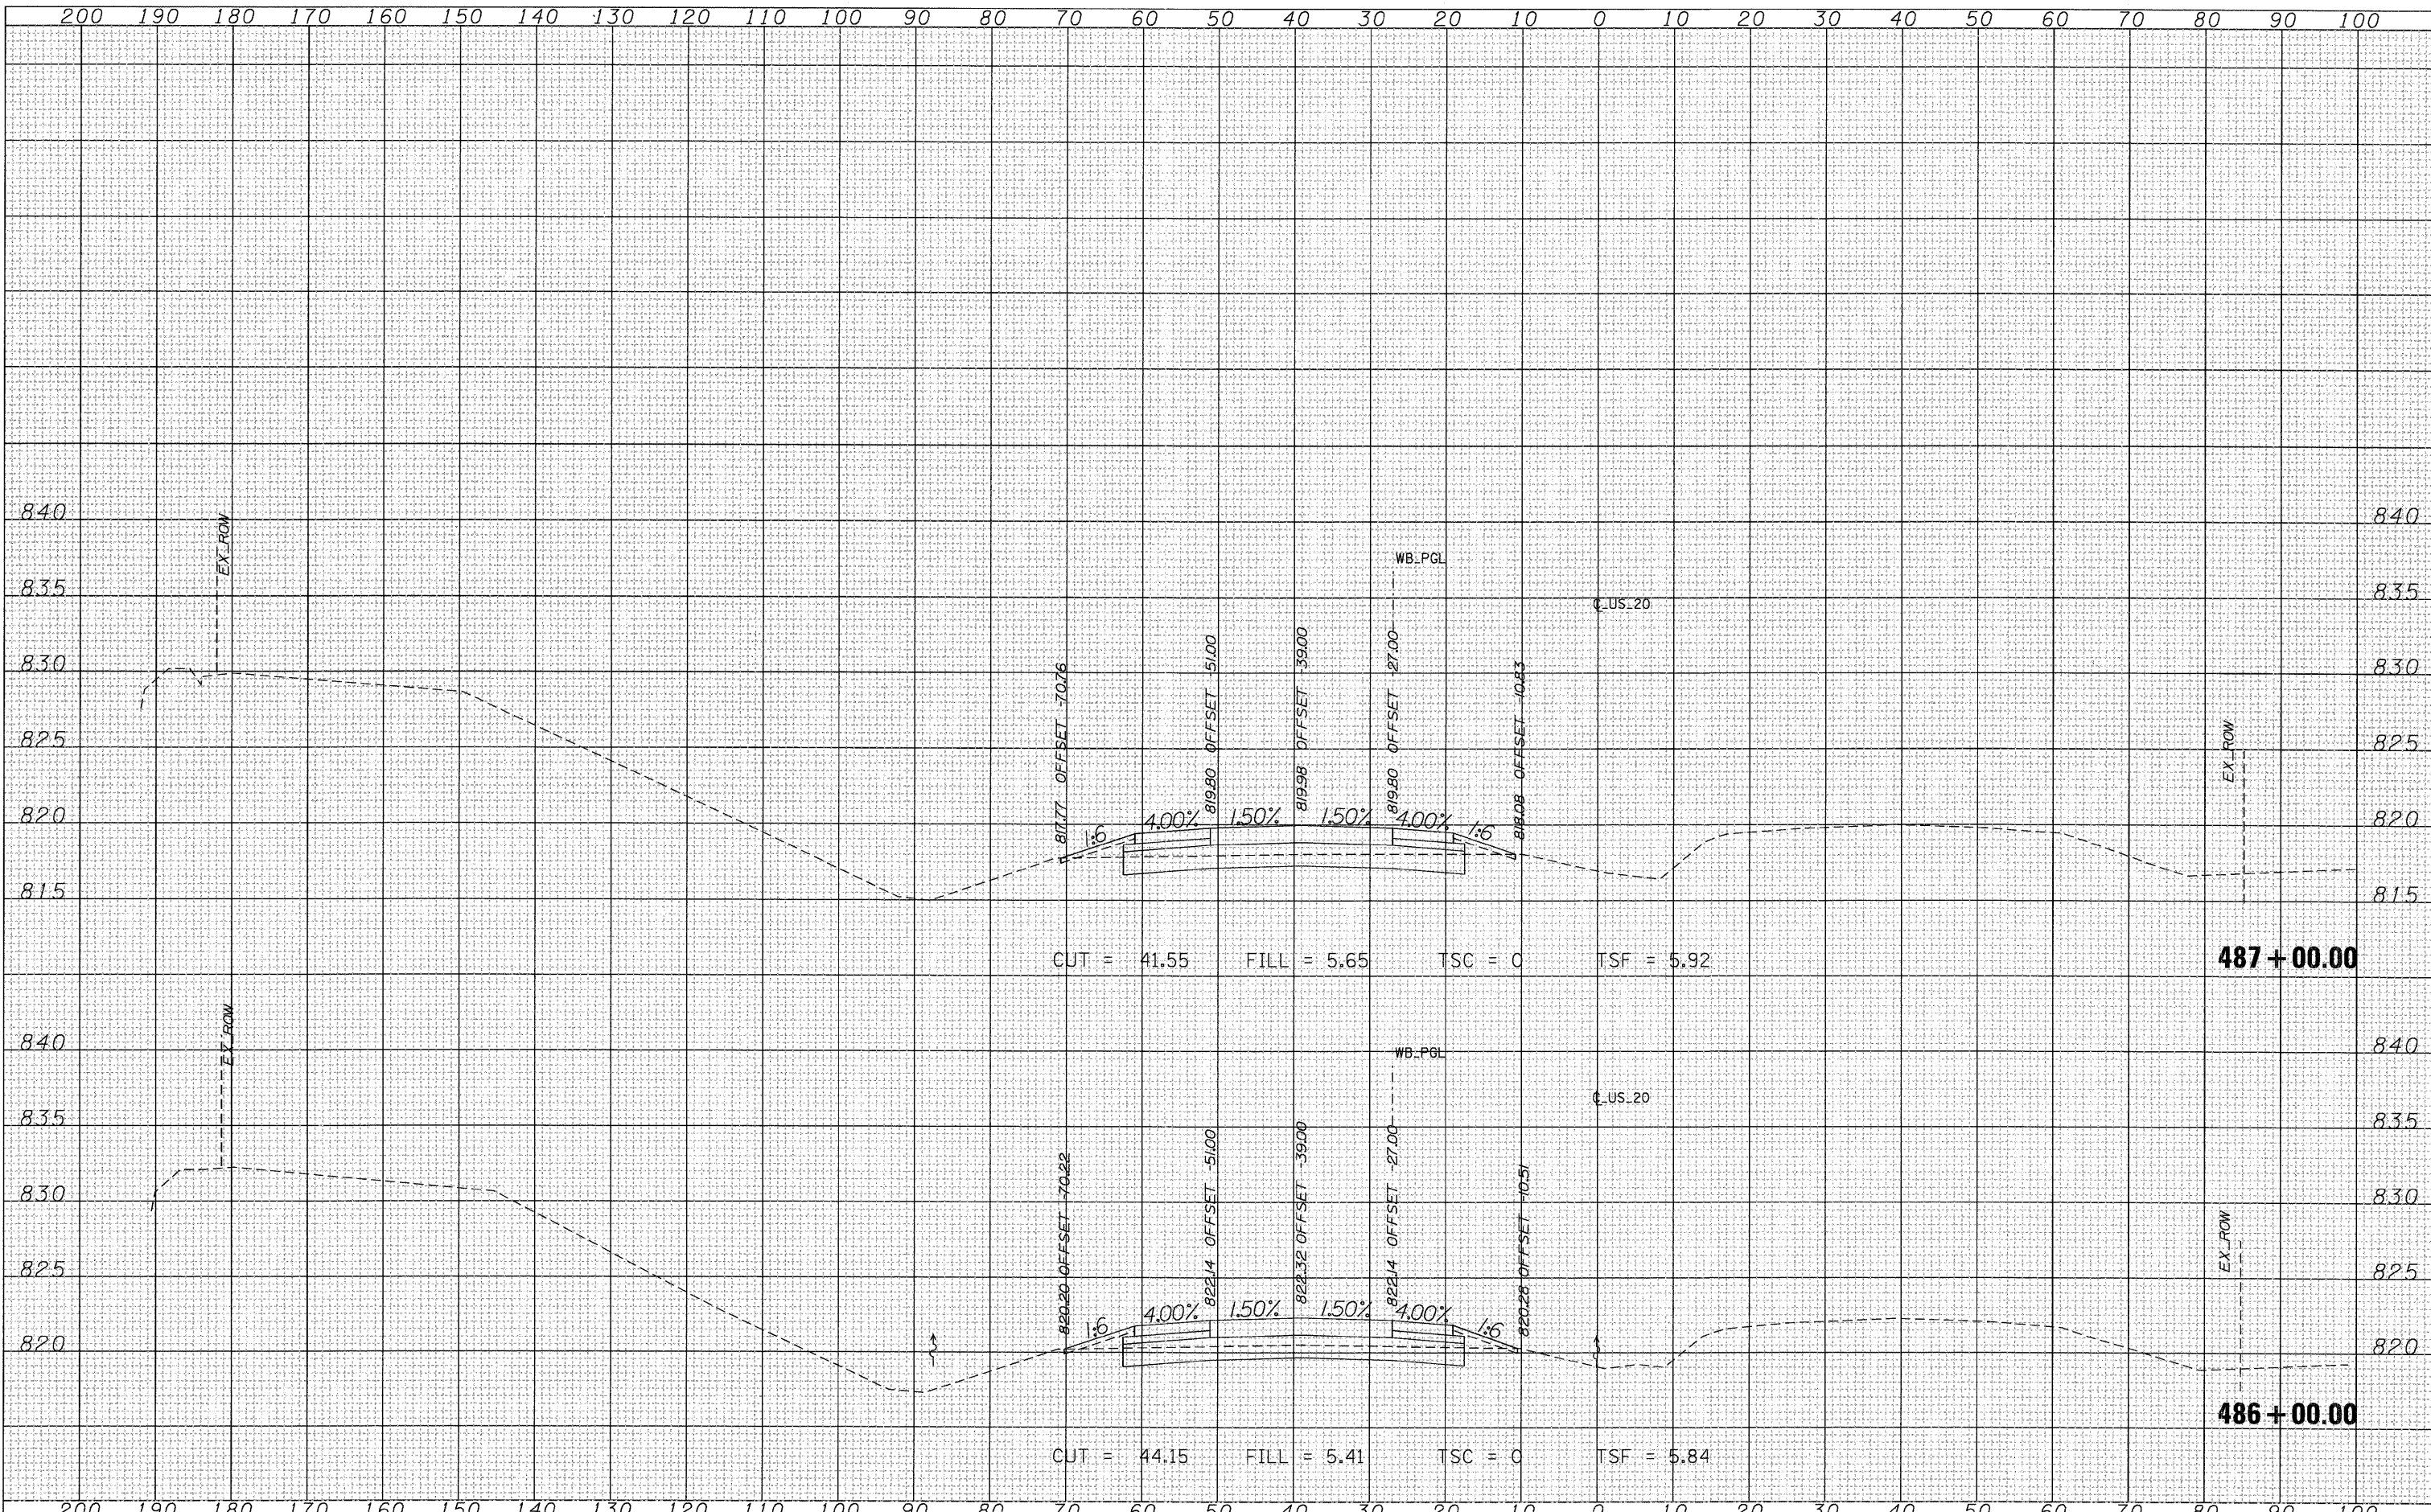

FILE NAME =	USER NAME = MMS	DESIGNED -	REVISIONS -	STATE OF ILLINOIS DEPARTMENT OF TRANSPORTATION	CROSS SECTIONS US 20			F.A.P. RTE.	SECTION	COUNTY	TOTAL SHEETS	SHEET NO.
T:\168144\Cvi1\PAV. Xahts\28PAV_MLXS-sheets.dwg		DRAWN -	REVISIONS -		301	177-2-1	STEPHENSON	211	132			
PLOT SCALE = 10.00' / IN.		CHECKED -	REVISIONS -		SCALE:	SHEET NO.	OF SHEETS	STA. 486+00.00 TO STA. 487+00.00	CONTRACT NO. 64860			
PLOT DATE = 9/28/11		DATE -	REVISIONS -		ILLINOIS FED. AID PROJECT							