


| | |
|---------------|--|
| DATE | |
| BY | |
| FINAL SURVEY | |
| SCHEMATIC | |
| NOTE BOOK | |
| NO. | |
| TEMPLATE | |
| AREAS CHECKED | |

| | |
|-----------------|--|
| DATE | |
| BY | |
| ORIGINAL SURVEY | |
| SCHEMATIC | |
| NOTE BOOK | |
| NO. | |
| TEMPLATE | |
| AREAS CHECKED | |

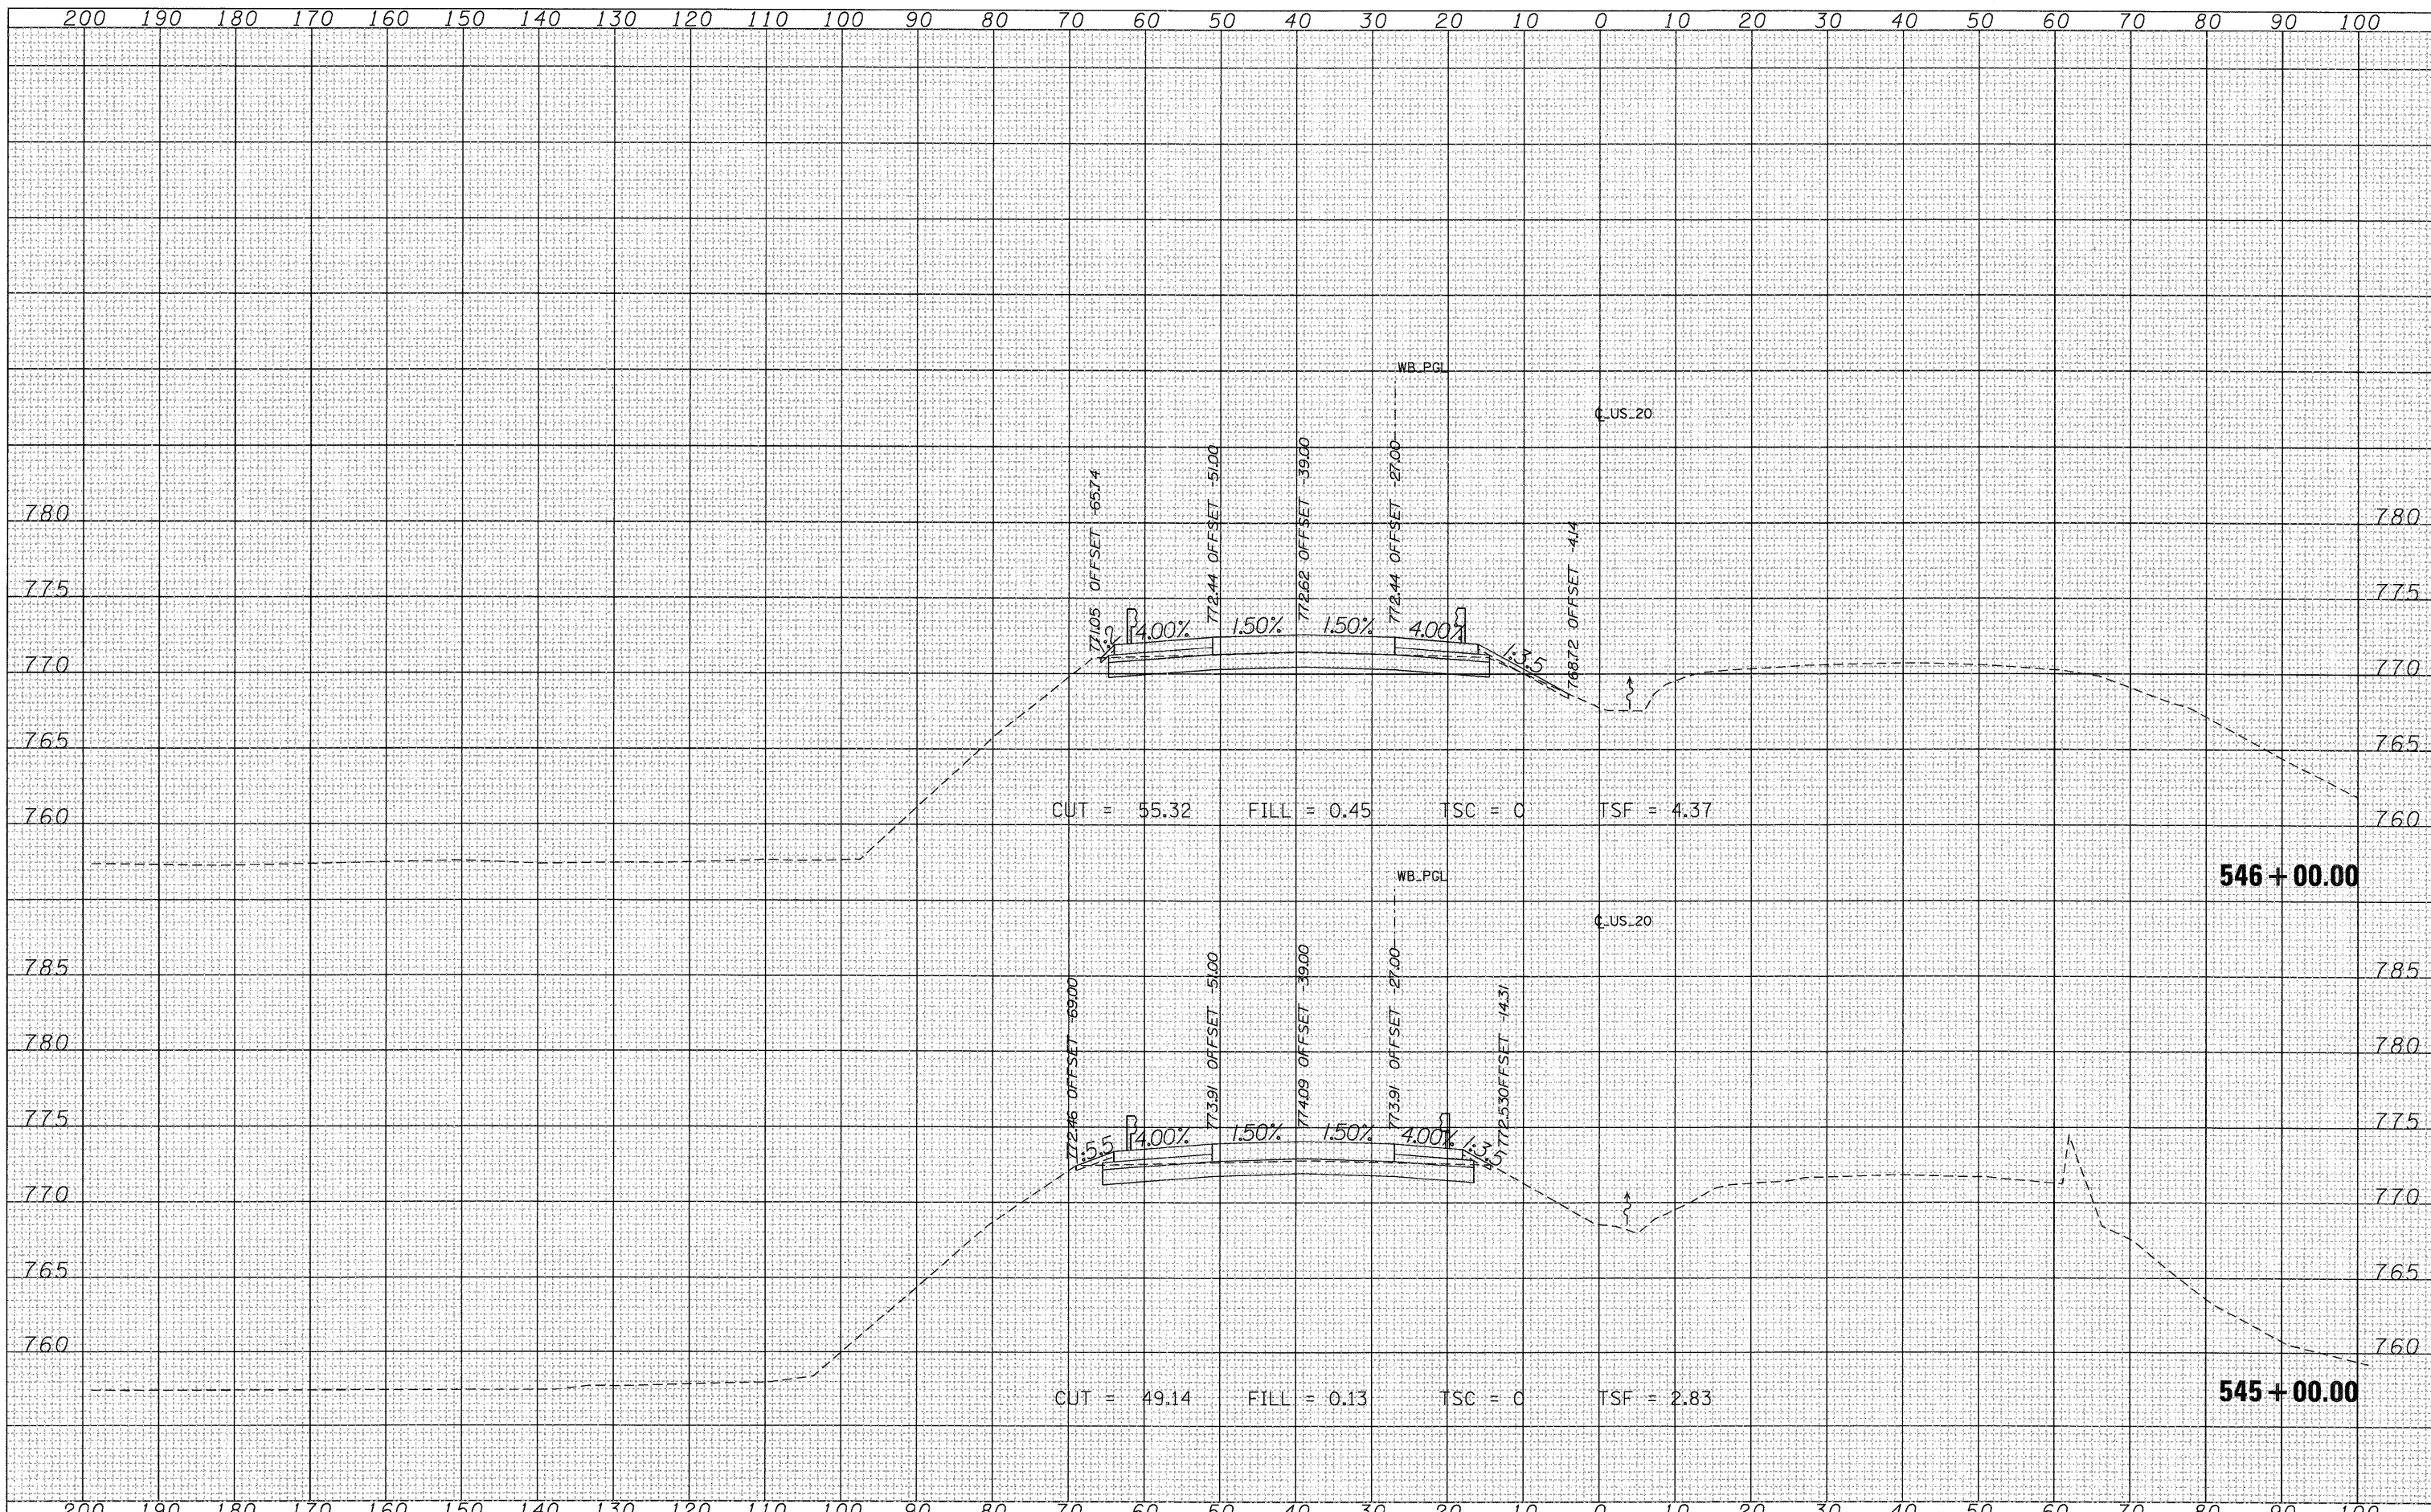

| | | | | | | | | | | | | | |
|--|-----------------|------------|-----------|---|---------------------------------|-----------|----------------|--------|---------------------------|---------|------------|--------------|-----------|
| FILE NAME = | USER NAME = MMS | DESIGNED - | REVISED - | STATE OF ILLINOIS DEPARTMENT OF TRANSPORTATION | CROSS SECTIONS US 20 | | | | F.A.P. RTE. | SECTION | COUNTY | TOTAL SHEETS | SHEET NO. |
| T:\16814\civ1\PAV_Xhta\28PAV_MLXS-sheets.dgn | | DRAWN - | REVISED - | | SCALE: | SHEET NO. | OF | SHEETS | 301 | 177-2-1 | STEPHENSON | 211 | 156 |
| | | CHECKED - | REVISED - | | STA. 545+00.00 | TO | STA. 546+00.00 | | | | | | |
| | | DATE - | REVISED - | | | | | | ILLINOIS FED. AID PROJECT | | | | |