



# TYPICAL SECTIONS

STA 10+32 - 13+50  
STA 15+50 - 18+00

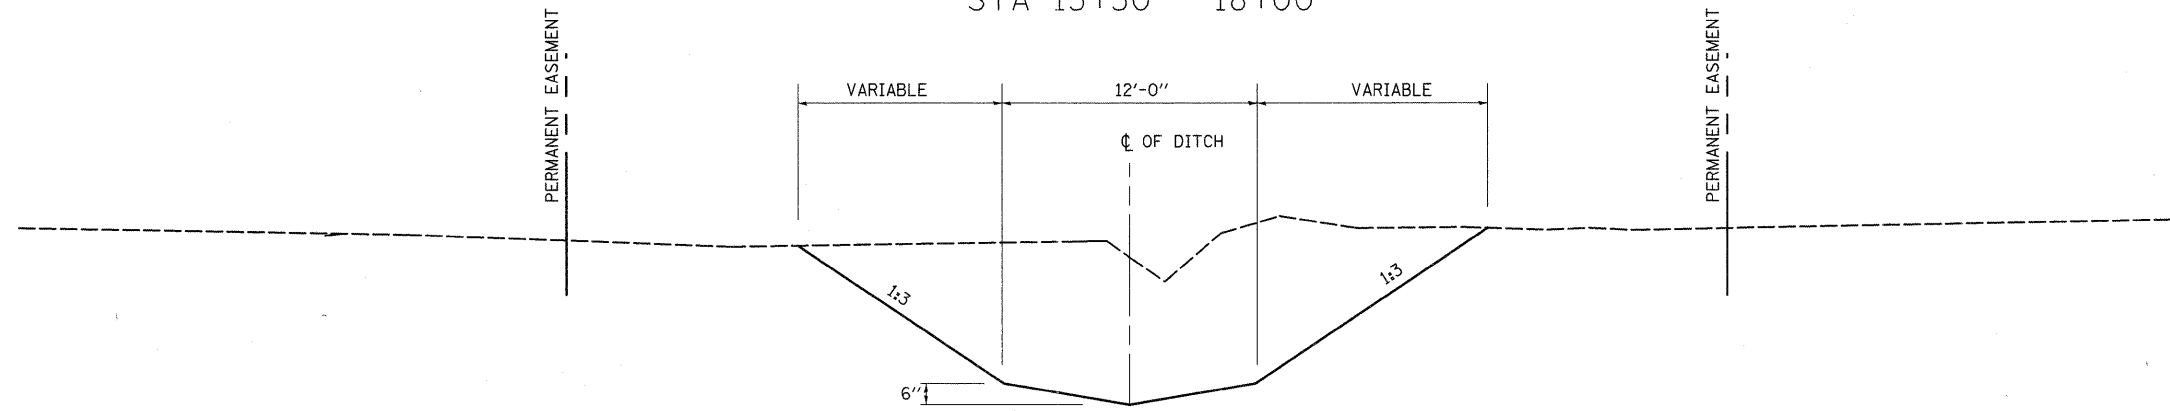

STA 13+50 - 15+50

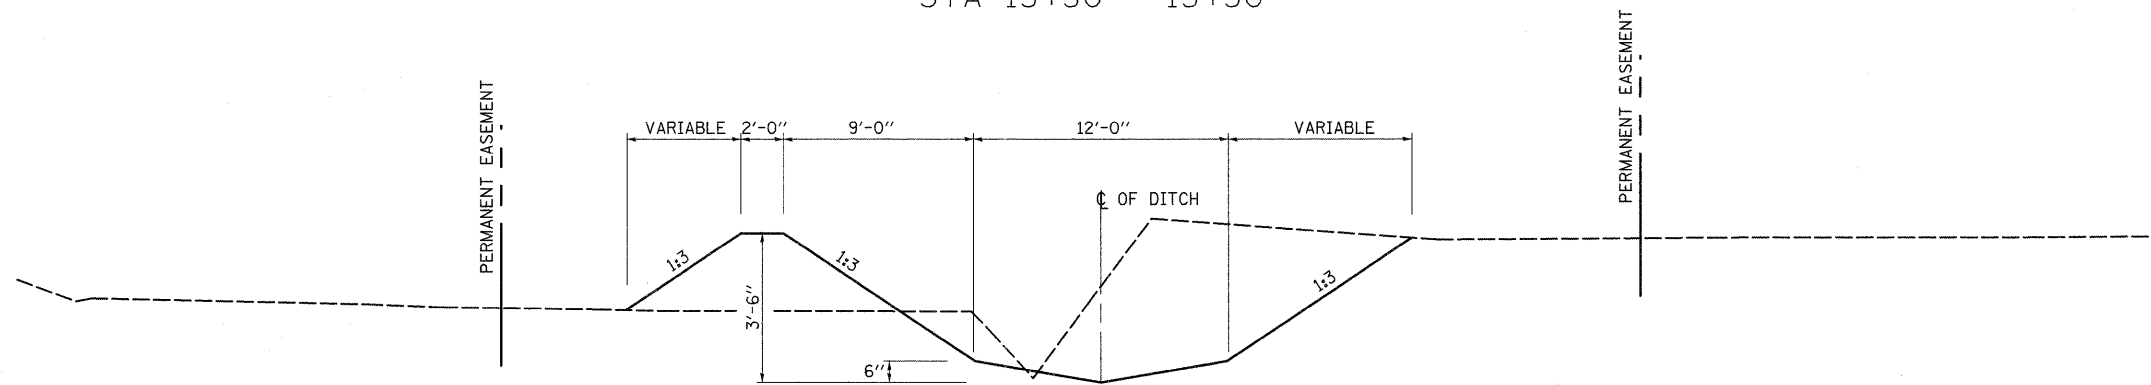

FILE NAME =	USER NAME = ankneyde	DESIGNED -	REVISED -	<b>STATE OF ILLINOIS DEPARTMENT OF TRANSPORTATION</b>	<b>TYPICAL SECTIONS</b>				F.A.P. RTE.	SECTION	COUNTY	TOTAL SHEETS	SHEET NO.
c:\pw_work\pwidot\ankneyde\d0130575\0212907-shr-typical.dgn		DRAWN -	REVISED -		742	39M-2	LEE	25	4				
PLOT SCALE = 18.0000' / 1"		CHECKED -	REVISED -		CONTRACT NO. 64D77								
PLOT DATE = Wed Dec 07 13:36:59 2011		DATE -	REVISED -		SCALE:	SHEET NO.	OF	SHEETS	STA.	TO STA.	FED. ROAD DIST. NO.	ILLINOIS	FED. AID PROJECT