



TYPICAL SECTIONS

STA 18+00 - 19+00

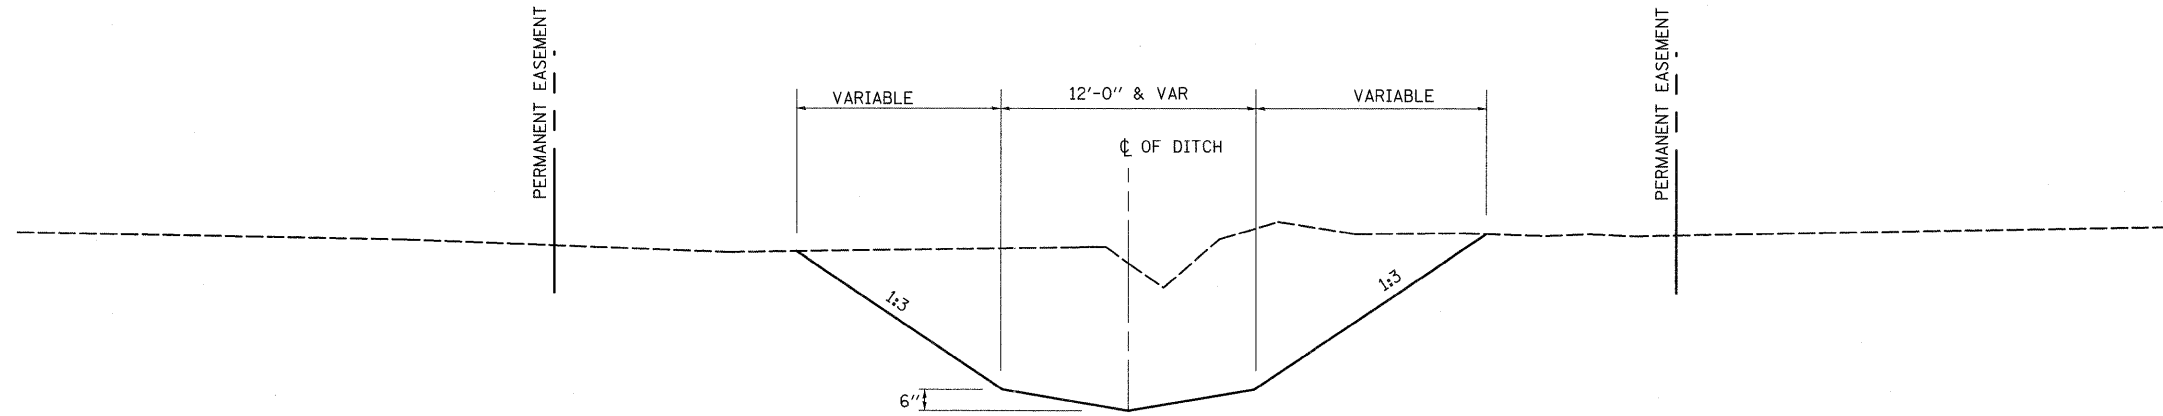

STA 19+00 - 21+20

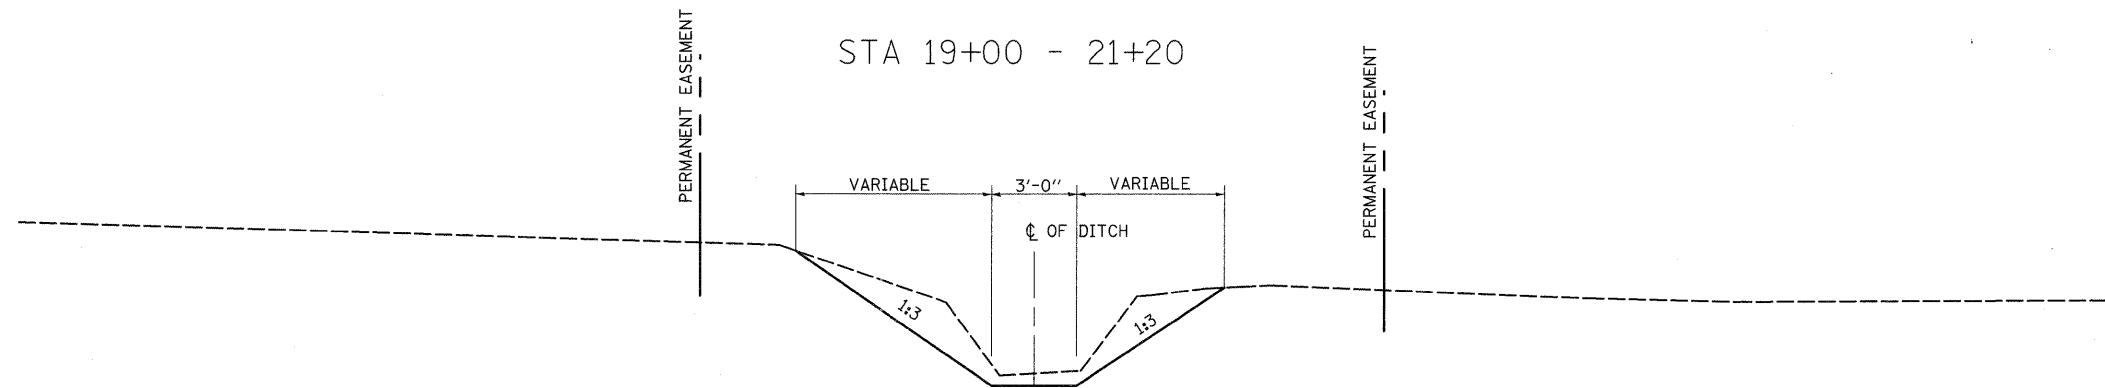

FILE NAME =	USER NAME = ankneyde	DESIGNED -	REVISED -	STATE OF ILLINOIS DEPARTMENT OF TRANSPORTATION	TYPICAL SECTIONS				F.A.P. RTE.	SECTION	COUNTY	TOTAL SHEETS	SHEET NO.
c:\pw_work\pwidot\ankneyde\d0130575\0212007-shr-typical.dgn		DRAWN -	REVISED -		742	39M-2	LEE	25	5				
PLOT SCALE = 10.0000' / in.		CHECKED -	REVISED -		CONTRACT NO. 64D77								
PLOT DATE = Wed Dec 07 13:36:59 2011		DATE -	REVISED -		SCALE:	SHEET NO. OF SHEETS	STA. TO STA.	FED. ROAD DIST. NO.	ILLINOIS FED. AID PROJECT				