


DATE	
BY	
PLAN	
SURVEYED	
PLOTTED	
CHECKED	
NO. OF WAY CHECKED	
CADD FILE NAME	
NO.	

DATE	
BY	
PROFILE	
SURVEYED	
PLOTTED	
CHECKED	
NO. OF WAY CHECKED	
STRUCTURE NOTATIONS CHKD	
NO.	

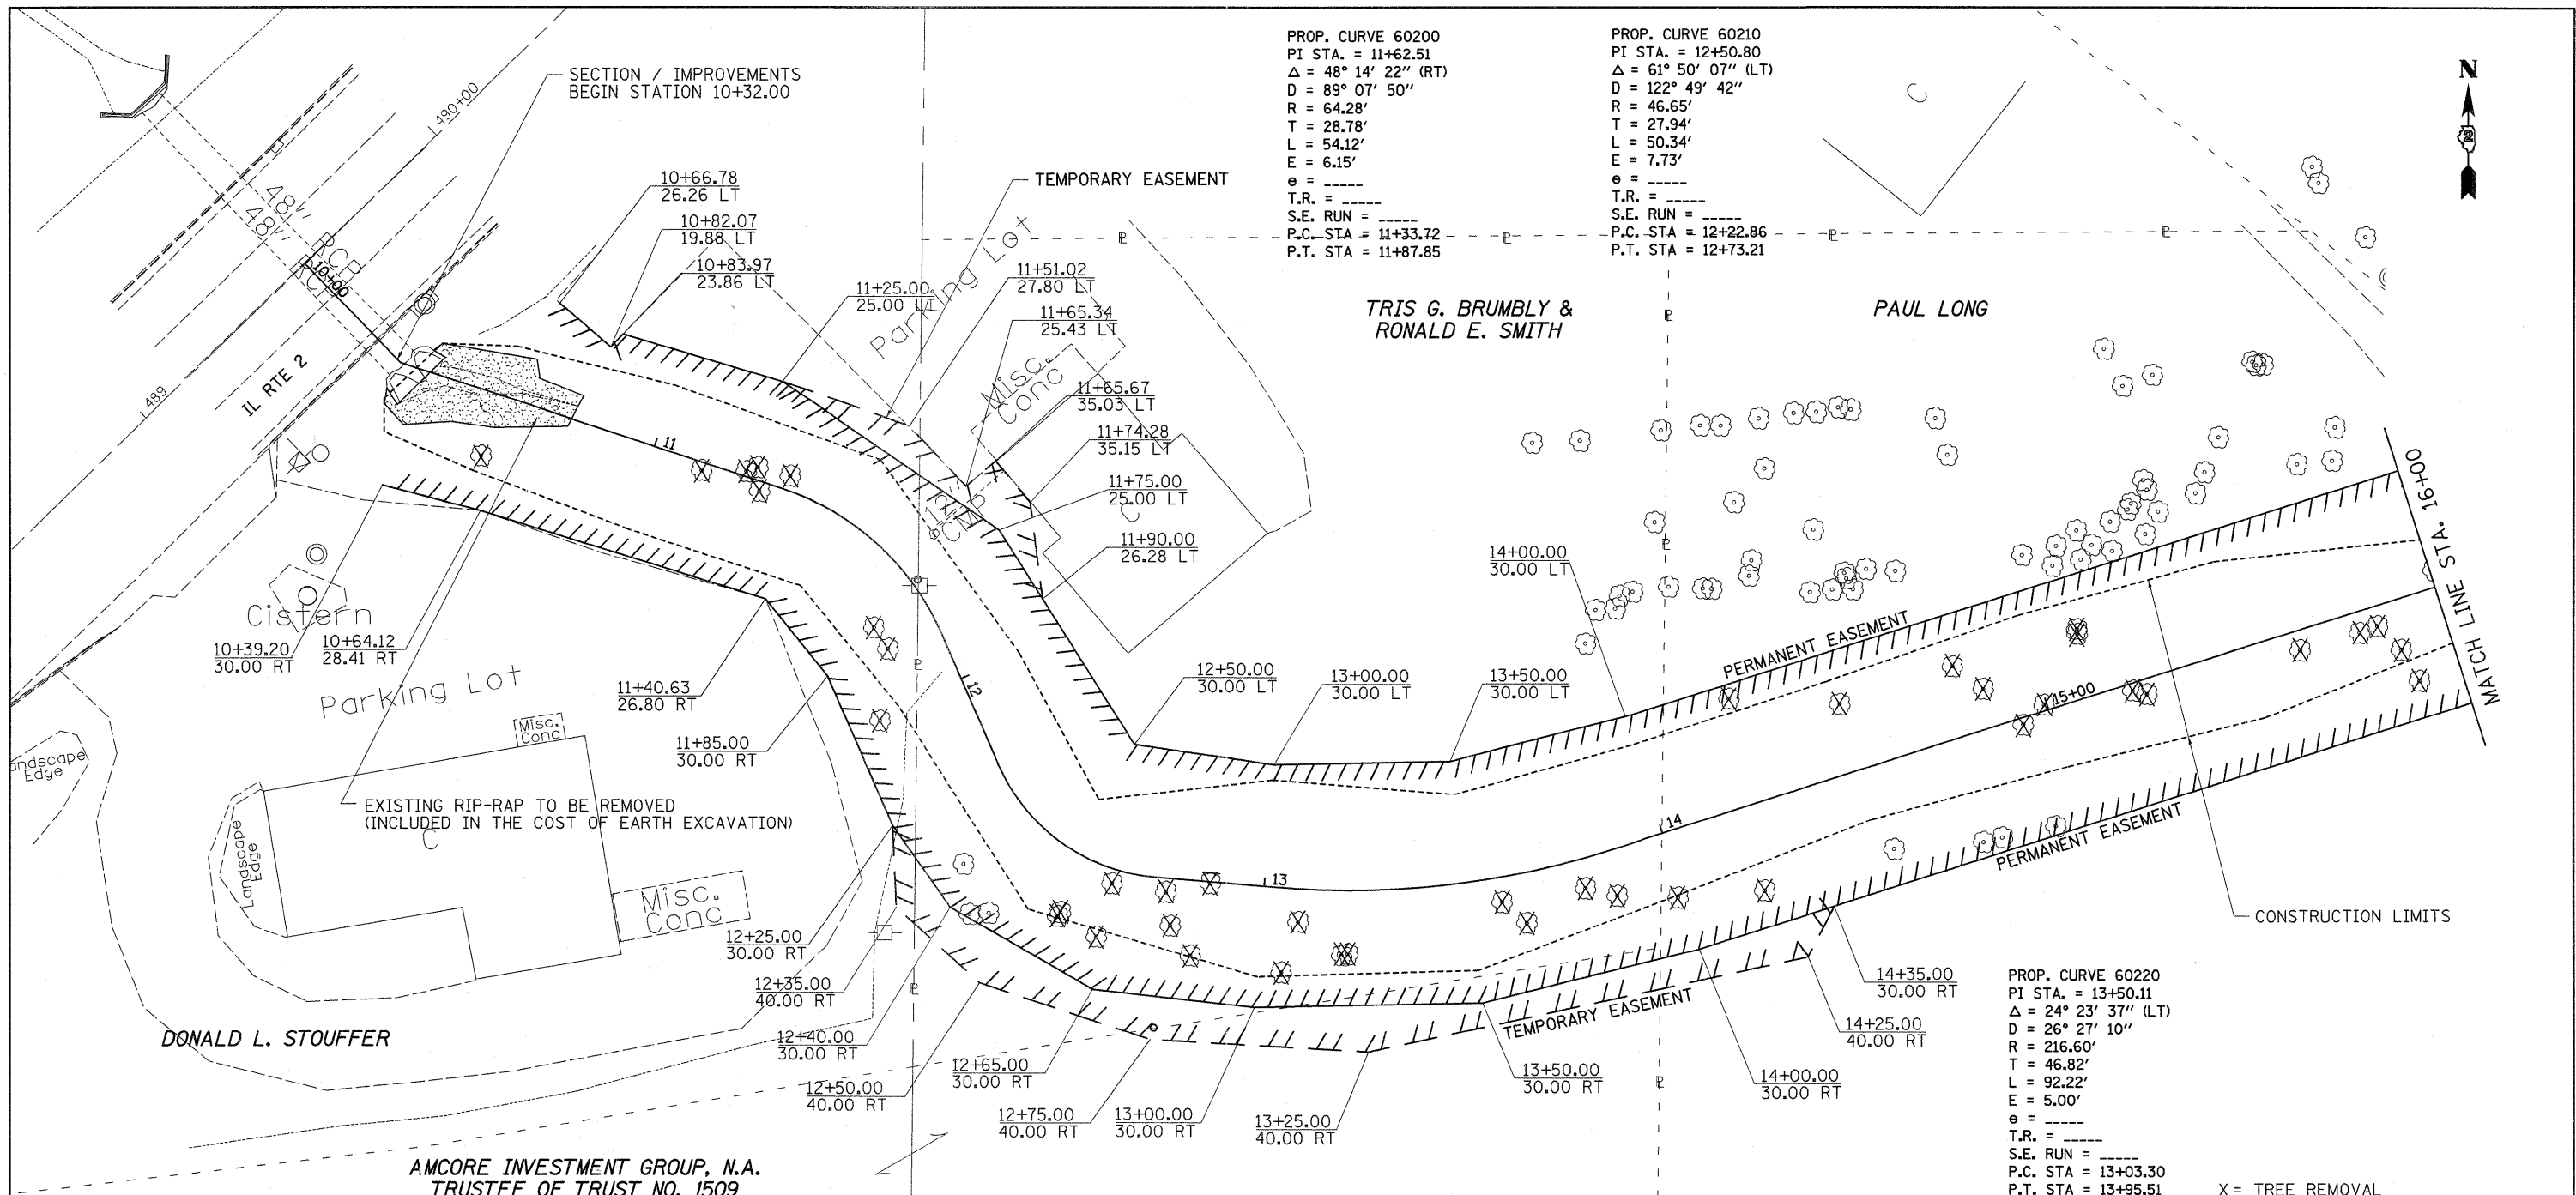


PROP. CURVE 60200
 PI STA. = 11+62.51
 $\Delta = 48^\circ 14' 22''$ (RT)
 D = 89° 07' 50"
 R = 64.28'
 T = 28.78'
 L = 54.12'
 E = 6.15'
 e = ----
 T.R. = ----
 S.E. RUN = ----
 P.C. STA = 11+33.72
 P.T. STA = 11+87.85

PROP. CURVE 60210
 PI STA. = 12+50.80
 $\Delta = 61^\circ 50' 07''$ (LT)
 D = 122° 49' 42"
 R = 46.65'
 T = 27.94'
 L = 50.34'
 E = 7.73'
 e = ----
 T.R. = ----
 S.E. RUN = ----
 P.C. STA = 12+22.86
 P.T. STA = 12+73.21

PROP. CURVE 60220
 PI STA. = 13+50.11
 $\Delta = 24^\circ 23' 37''$ (LT)
 D = 26° 27' 10"
 R = 216.60'
 T = 46.82'
 L = 92.22'
 E = 5.00'
 e = ----
 T.R. = ----
 S.E. RUN = ----
 P.C. STA = 13+03.30
 P.T. STA = 13+95.51

X = TREE REMOVAL

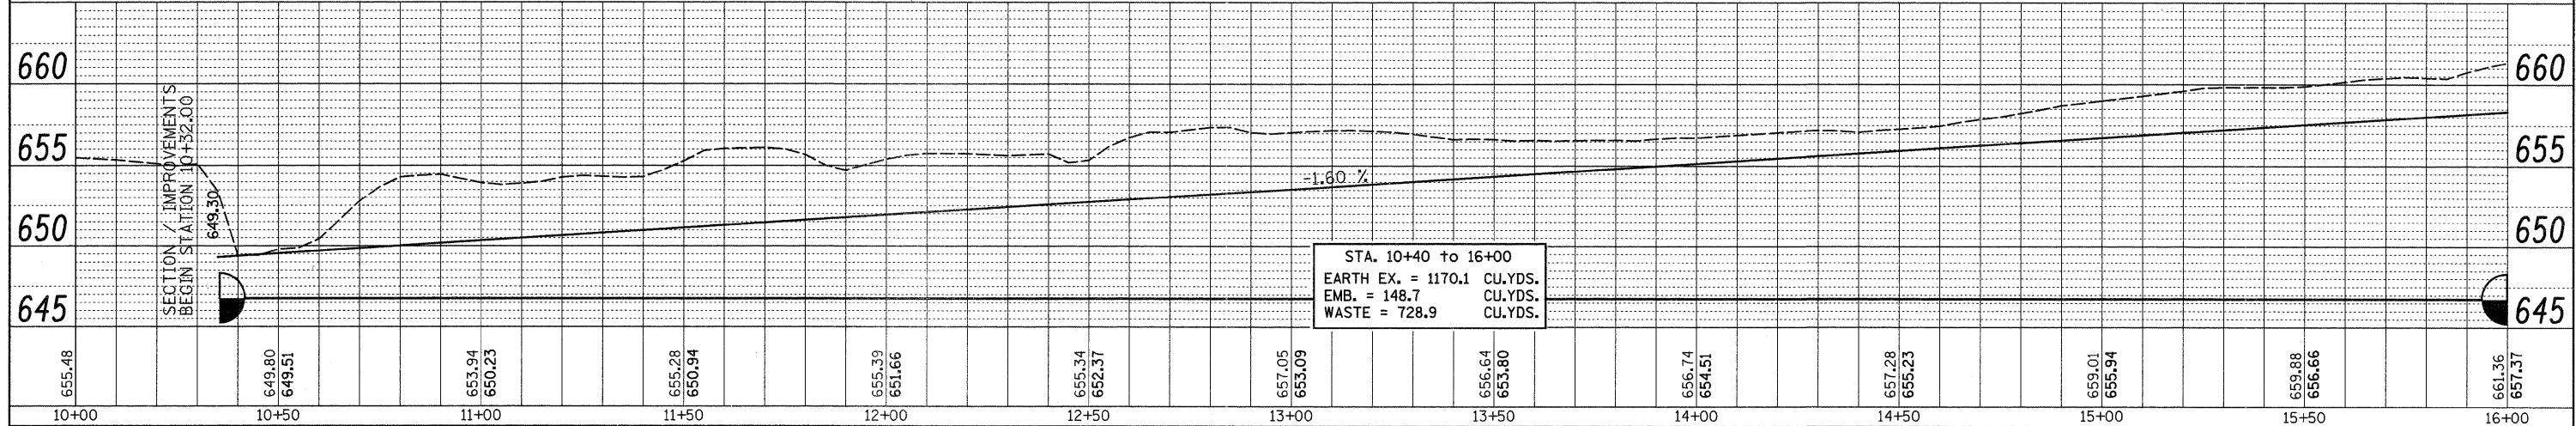

FILE NAME =	USER NAME = anknayde	DESIGNED -	REVISED -	STATE OF ILLINOIS DEPARTMENT OF TRANSPORTATION	PLAN & PROFILE SHEETS				F.A.P. RTE.	SECTION	COUNTY	TOTAL SHEETS	SHEET NO.
ct:\pw\work\p\idat\enknayde\d\130575\0212887-sh-t-p\Inpr.f.dgn		DRAWN -	REVISED -		SCALE:	SHEET NO.	OF	SHEETS	STA.	TO STA.	LEE	25	12
		CHECKED -	REVISED -		CONTRACT NO. 64D77								
		DATE -	REVISED -		ILLINOIS FED. AID PROJECT								