


FINAL SURVEY	SURVEYED	BY	DATE
NOTE BOOK	TEMPLATE		
NO.	AREAS CHECKED		

ORIGINAL SURVEY	SURVEYED	BY	DATE
NOTE BOOK	TEMPLATE		
NO.	AREAS CHECKED		

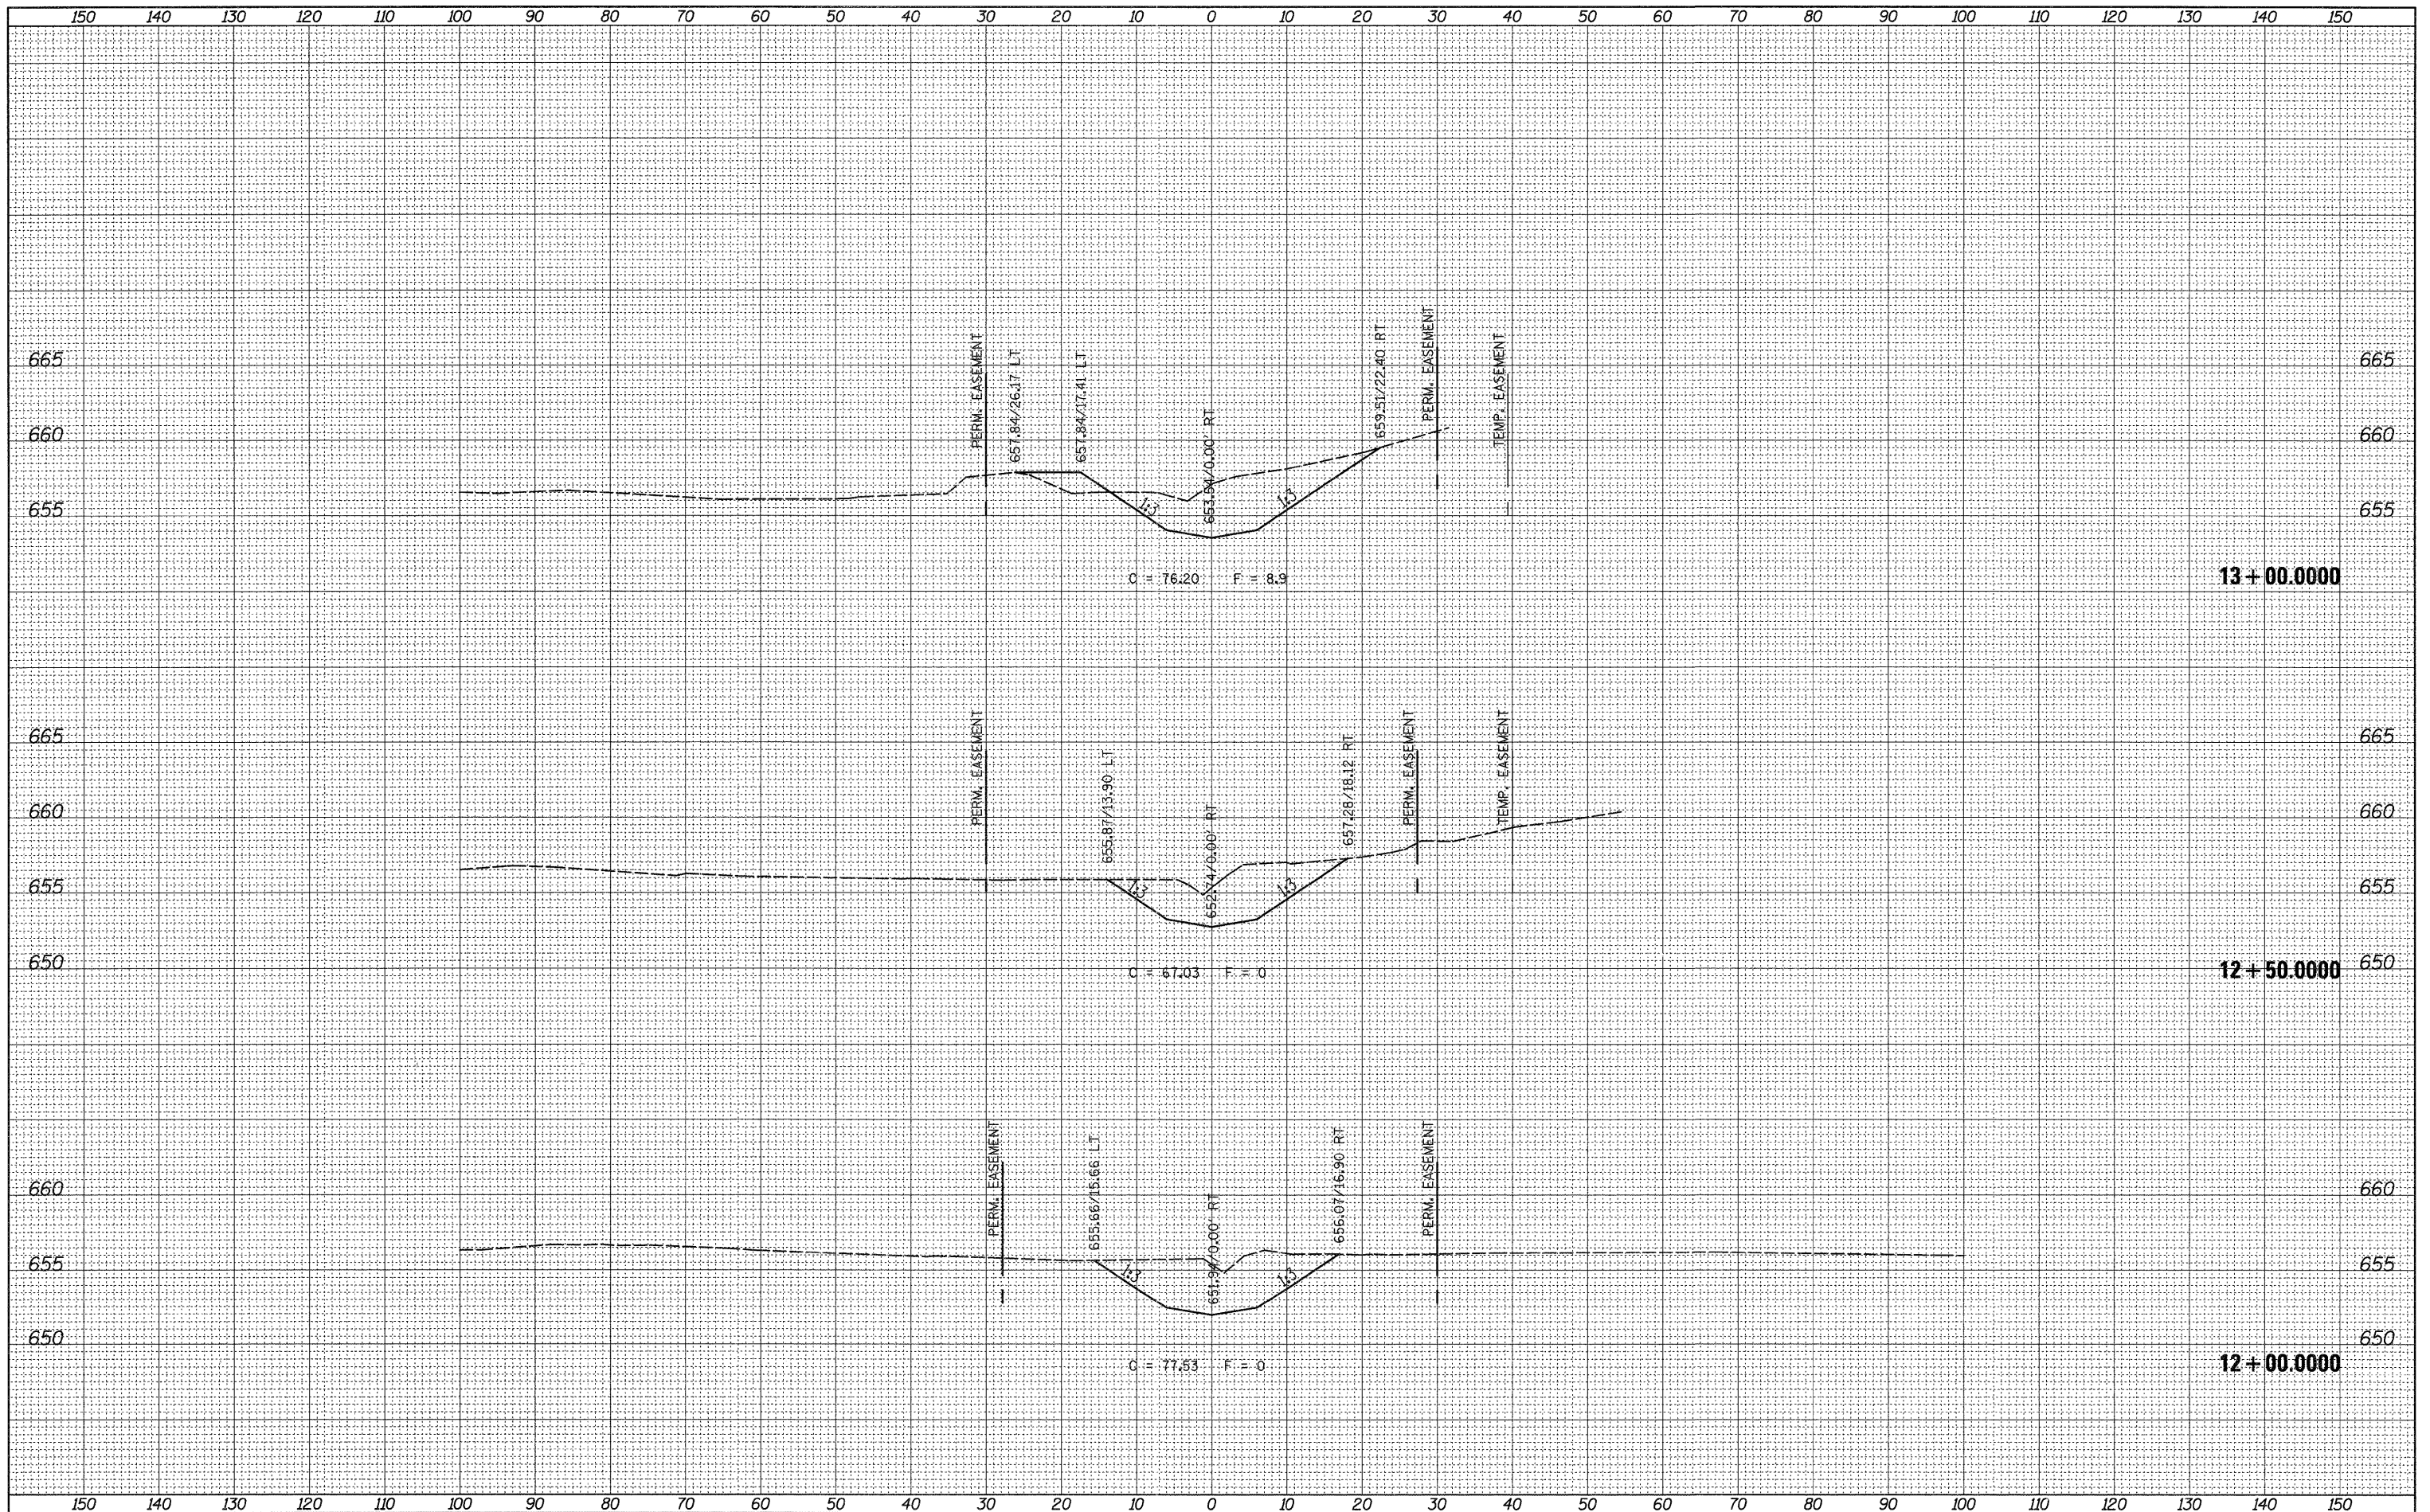

FILE NAME =  
 c:\pw\_work\pw\dot\ankneyde\d013055\1\12887-xsc.mxd

USER NAME = ankneyde  
 DESIGNED -  
 DRAWN -  
 CHECKED -  
 DATE - Wed Dec 07 13:40:28 2011

REVISIED -  
 REVISIED -  
 REVISIED -  
 REVISIED -

**STATE OF ILLINOIS  
 DEPARTMENT OF TRANSPORTATION**

**CROSS SECTIONS**

SCALE: SHEET NO. OF SHEETS STA. 12+00.000 TO STA. 13+00.000

F.A.P. RTE.	SECTION	COUNTY	TOTAL SHEETS	SHEET NO.
742	39M-2	LEE	25	20
				CONTRACT NO. 64D77
ILLINOIS FED. AID PROJECT				