


BY	DATE
SURVEYED	
PLOTTED	
NOTE BOOK	
AREAS CHECKED	

BY	DATE
SURVEYED	
PLOTTED	
NOTE BOOK	
AREAS CHECKED	

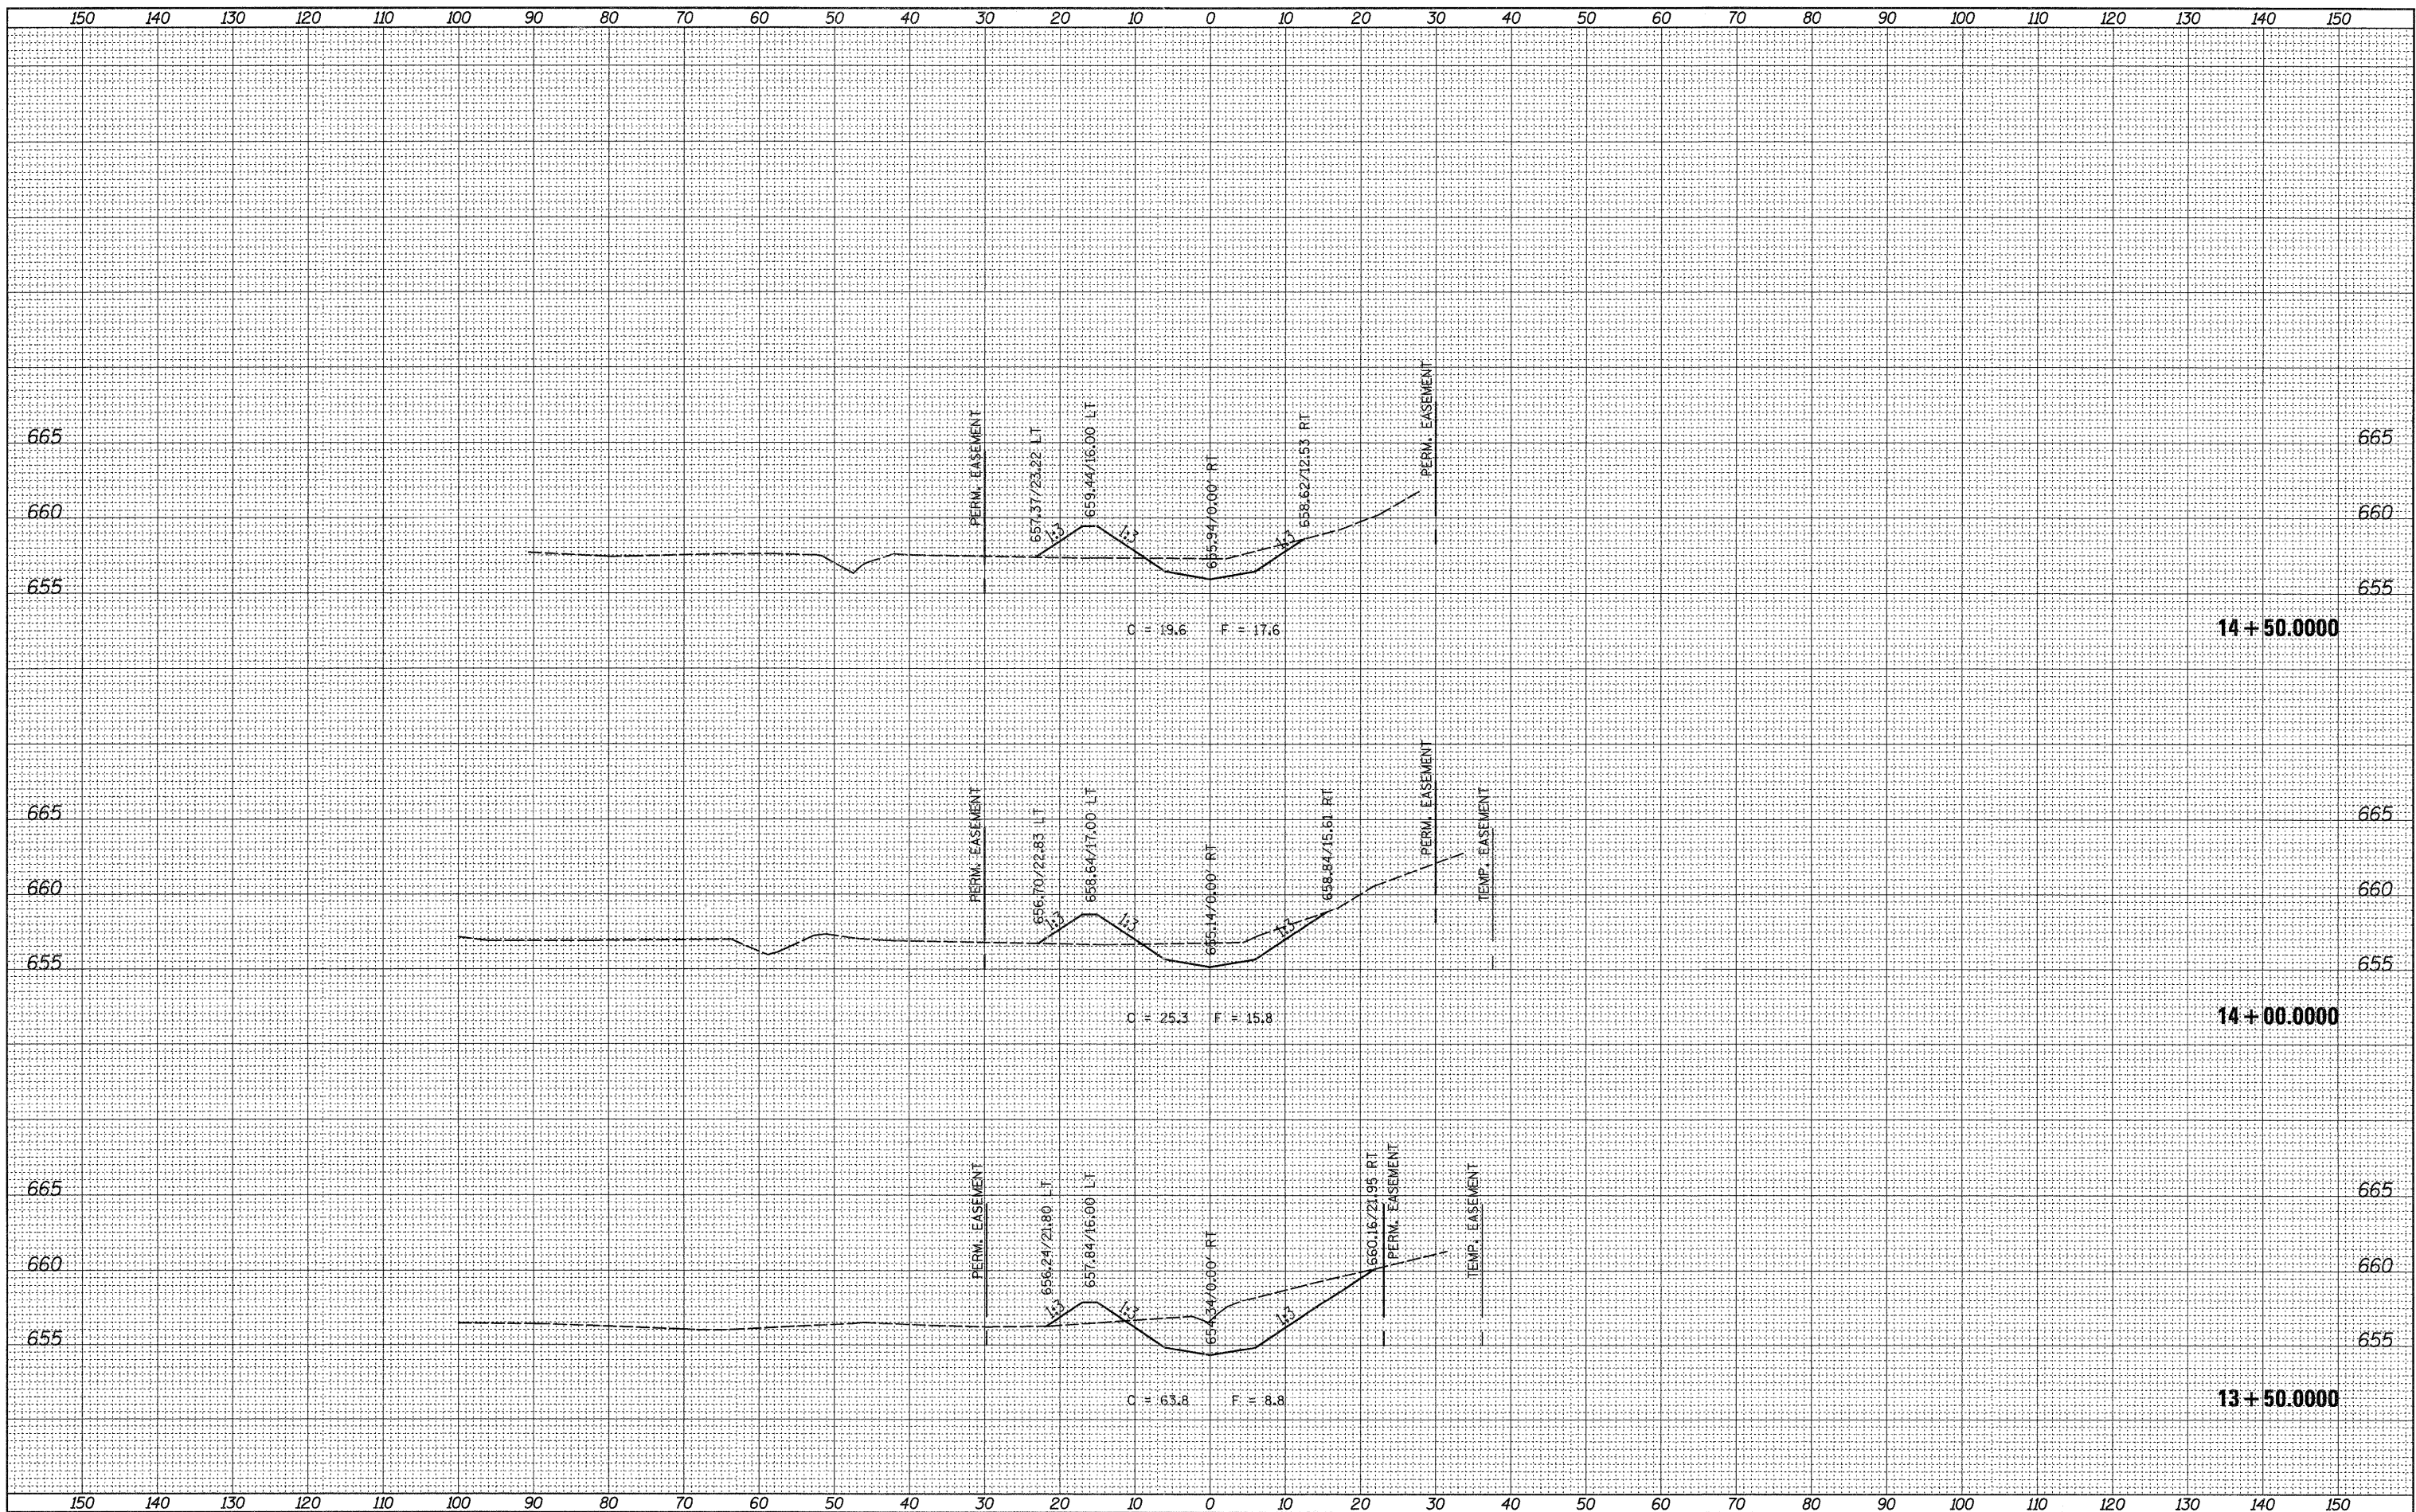

FILE NAME =  
 c:\pw\_work\p\p\dot\ankneyde\d0130551\012607-xsc.mxd

USER NAME = ankneyde  
 DESIGNED -  
 DRAWN -  
 CHECKED -  
 PLOT SCALE = 10.0000' / 1" /  
 PLOT DATE = Wed Dec 07 13:40:29 2011

REVISIED -  
 REVISIED -  
 REVISIED -  
 REVISIED -

**STATE OF ILLINOIS  
 DEPARTMENT OF TRANSPORTATION**

**CROSS SECTIONS**

SCALE: SHEET NO. OF SHEETS STA. 13+50.0000 TO STA. 14+50.0000

F.A.P. RTE. 742	SECTION 39M-2	COUNTY LEE	TOTAL SHEETS 25	SHEET NO. 21
CONTRACT NO. 64D77				
ILLINOIS FED. AID PROJECT				