



MATCH LINE STA 187+00

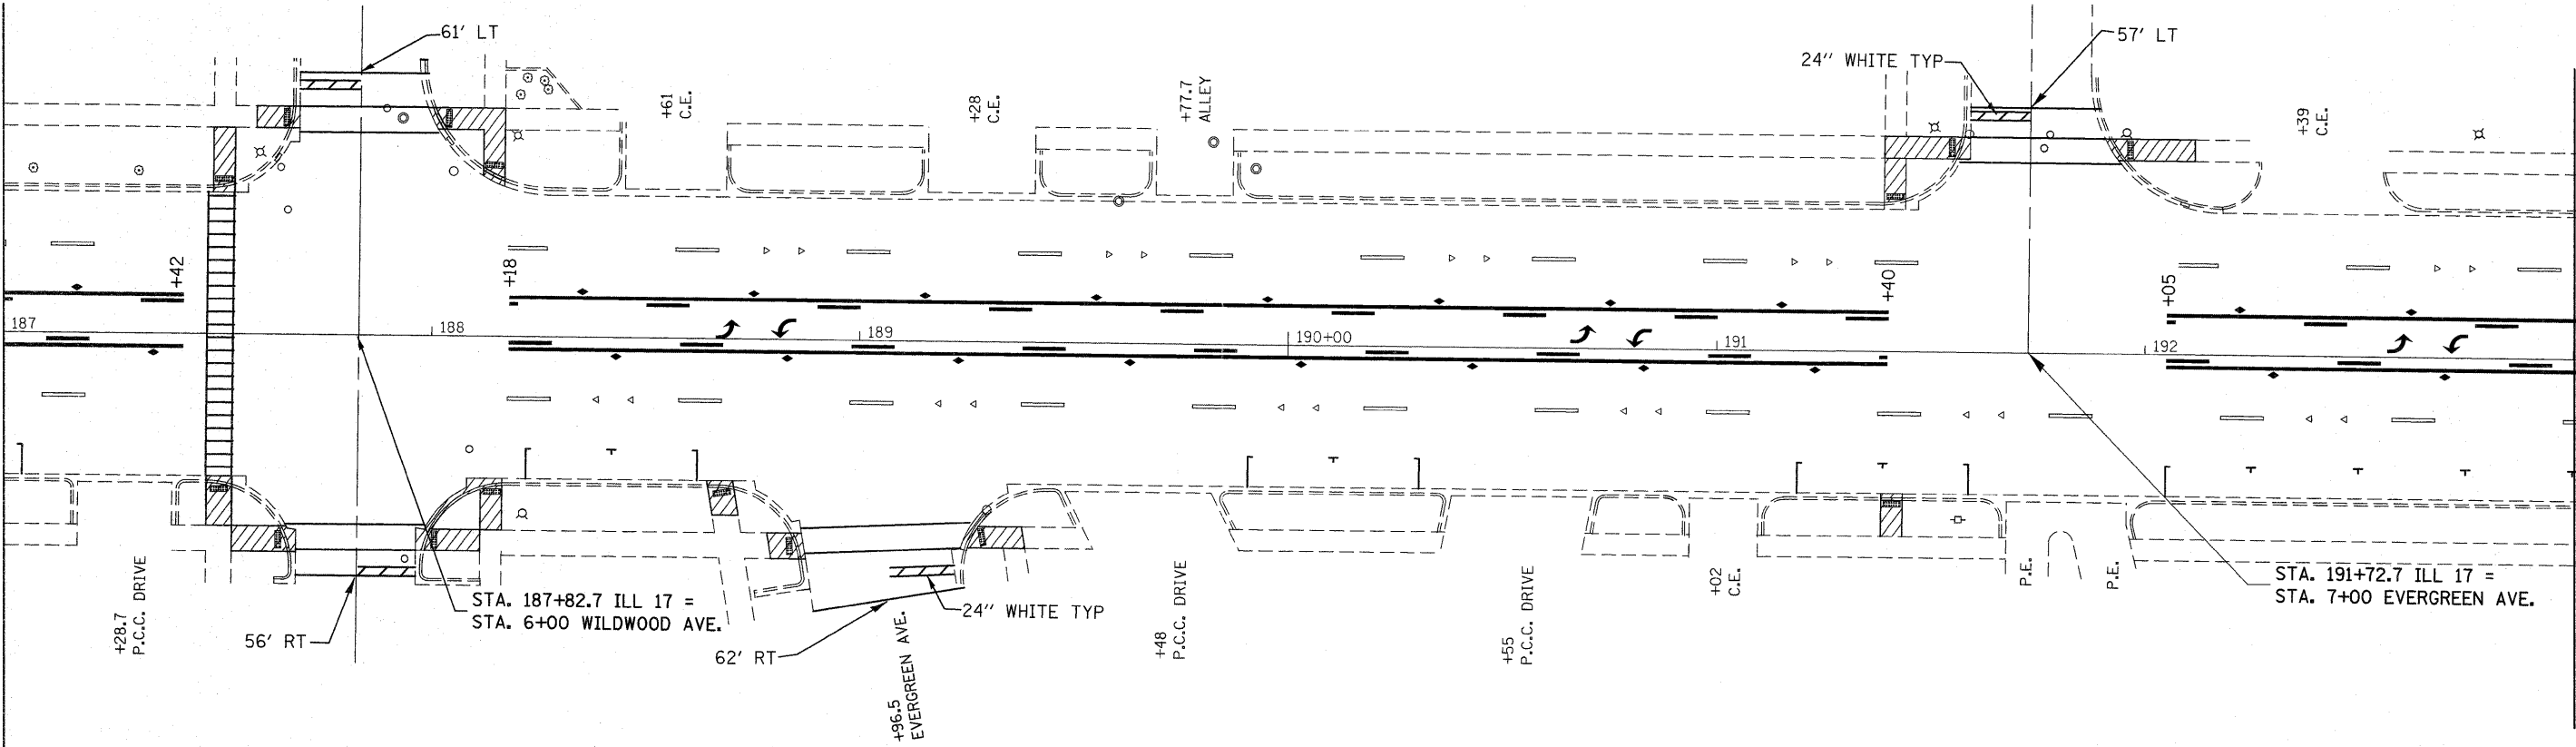

MATCH LINE STA 193+00

MATCH LINE STA 193+00

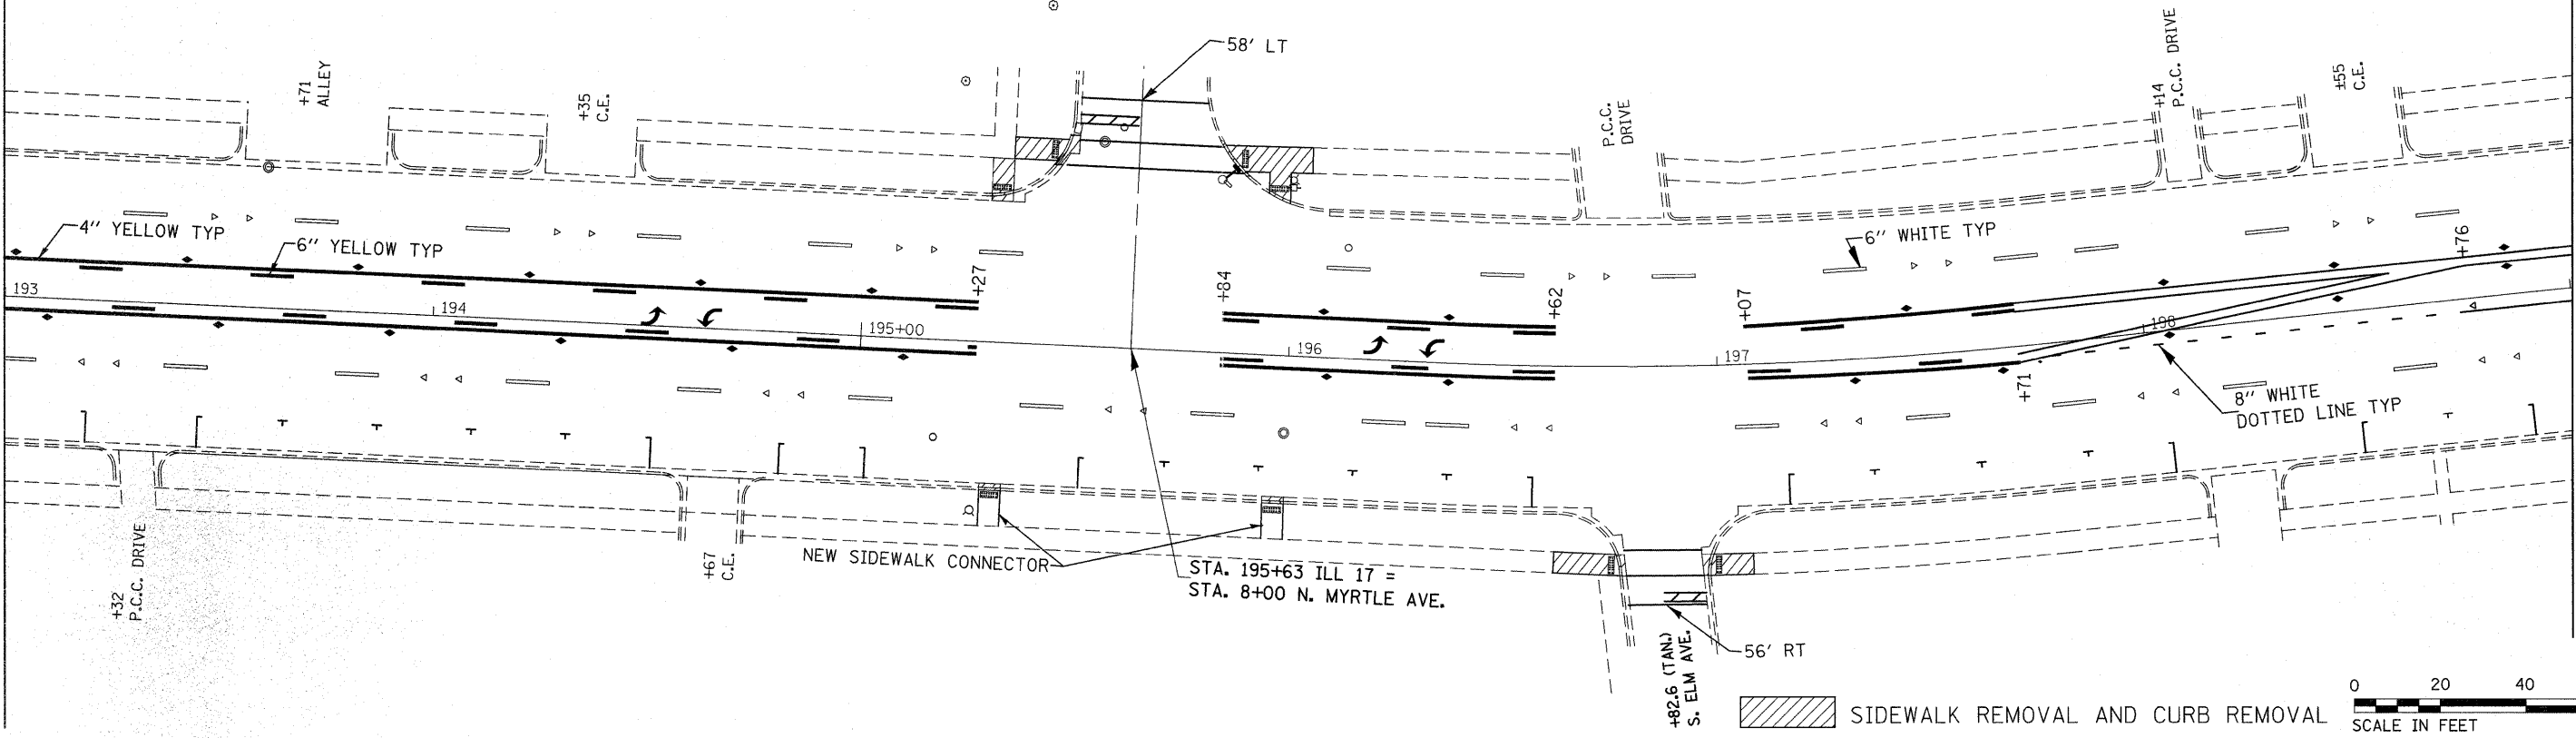

MATCH LINE STA 199+00

FILE NAME =  
 c:\pwwork\pwwork\qungl\m\1d0282391\ED06604-shr-plan.dgn

USER NAME = leaf\_jw  
 DRAWN -  
 CHECKED - 20.0000 ' / in.  
 PLOT DATE = 12/20/2011

DESIGNED -  
 DRAWN -  
 CHECKED -  
 DATE -

REVISED -  
 REVISED -  
 REVISED -  
 REVISED -

**STATE OF ILLINOIS  
 DEPARTMENT OF TRANSPORTATION**

SCALE: 1"=20' SHEET OF SHEETS STA. TO STA.

**PLAN SHEET**

F.A.P. RTE.	SECTION	COUNTY	TOTAL SHEETS	SHEET NO.
330	(1,1R-2)RS	KANKAKEE	54	22
				CONTRACT NO. 66477
ILLINOIS FED. AID PROJECT				