



MATCH LINE STA 199+00

MATCH LINE STA 205+00

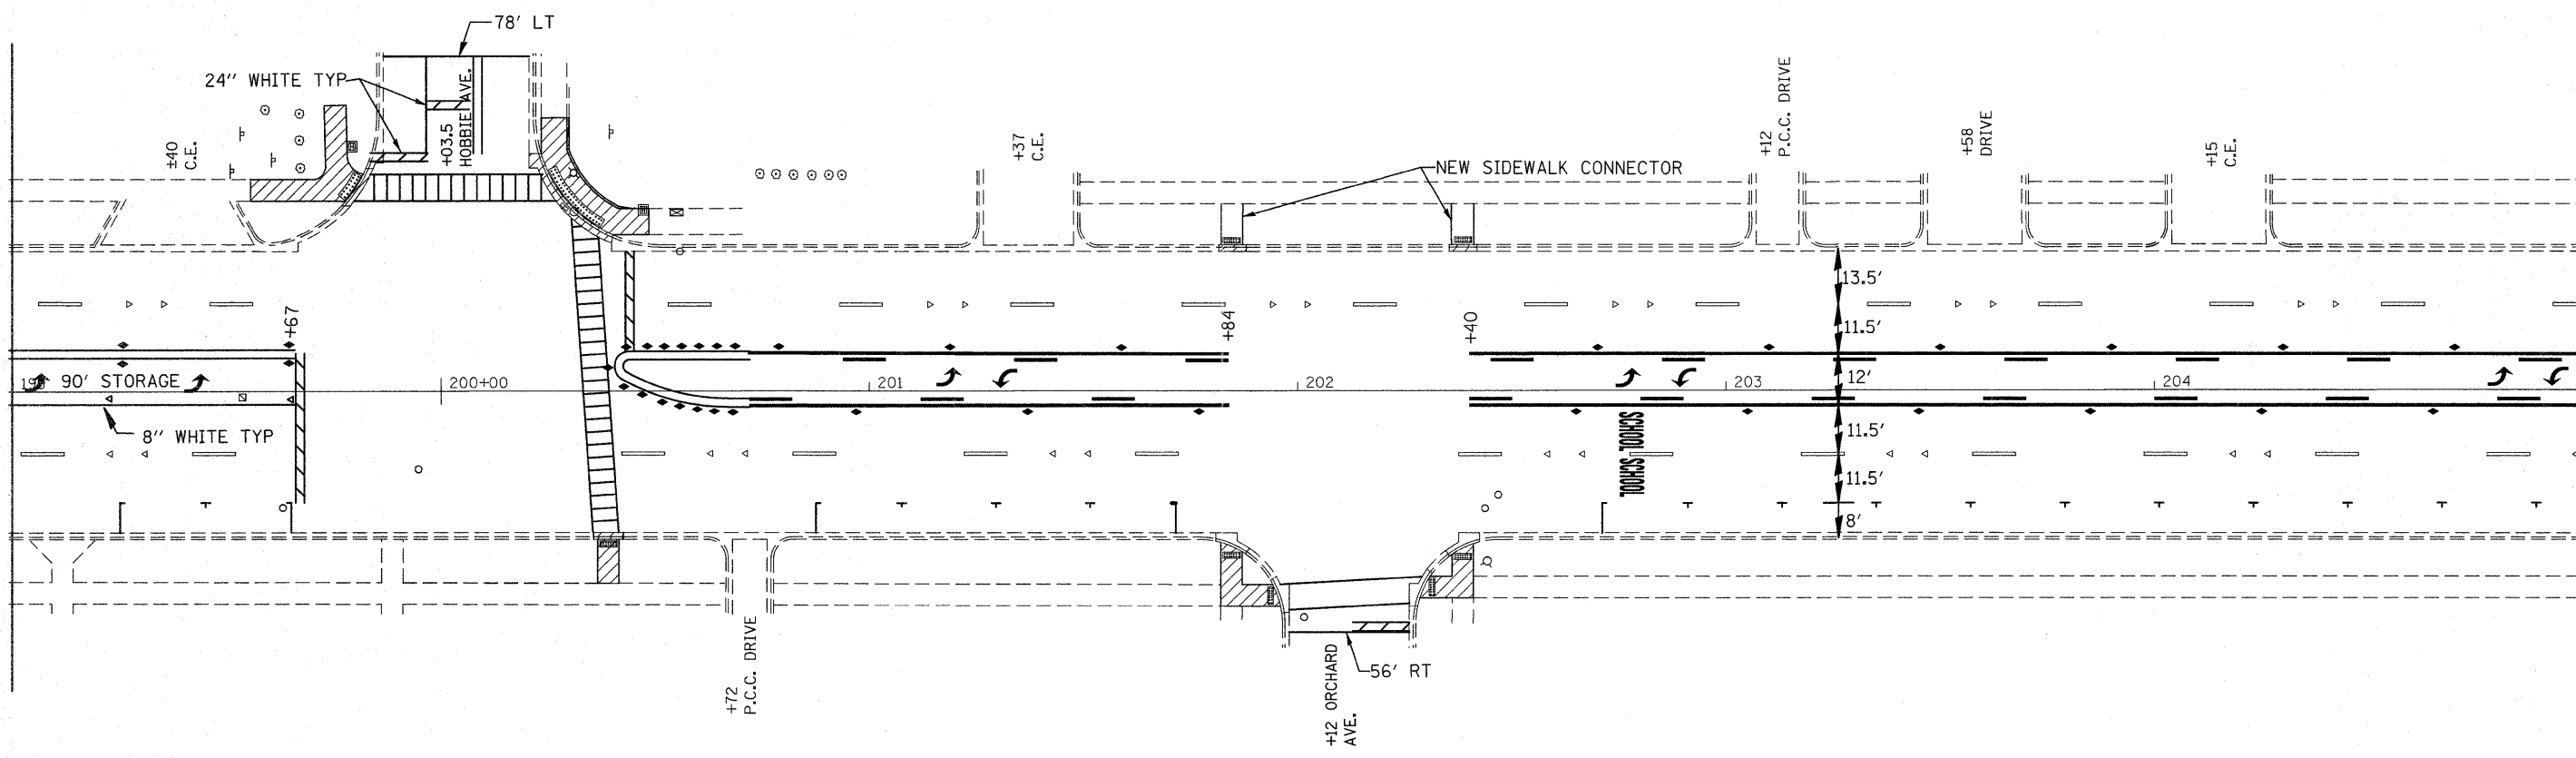


MATCH LINE STA 205+00

MATCH LINE STA 211+00

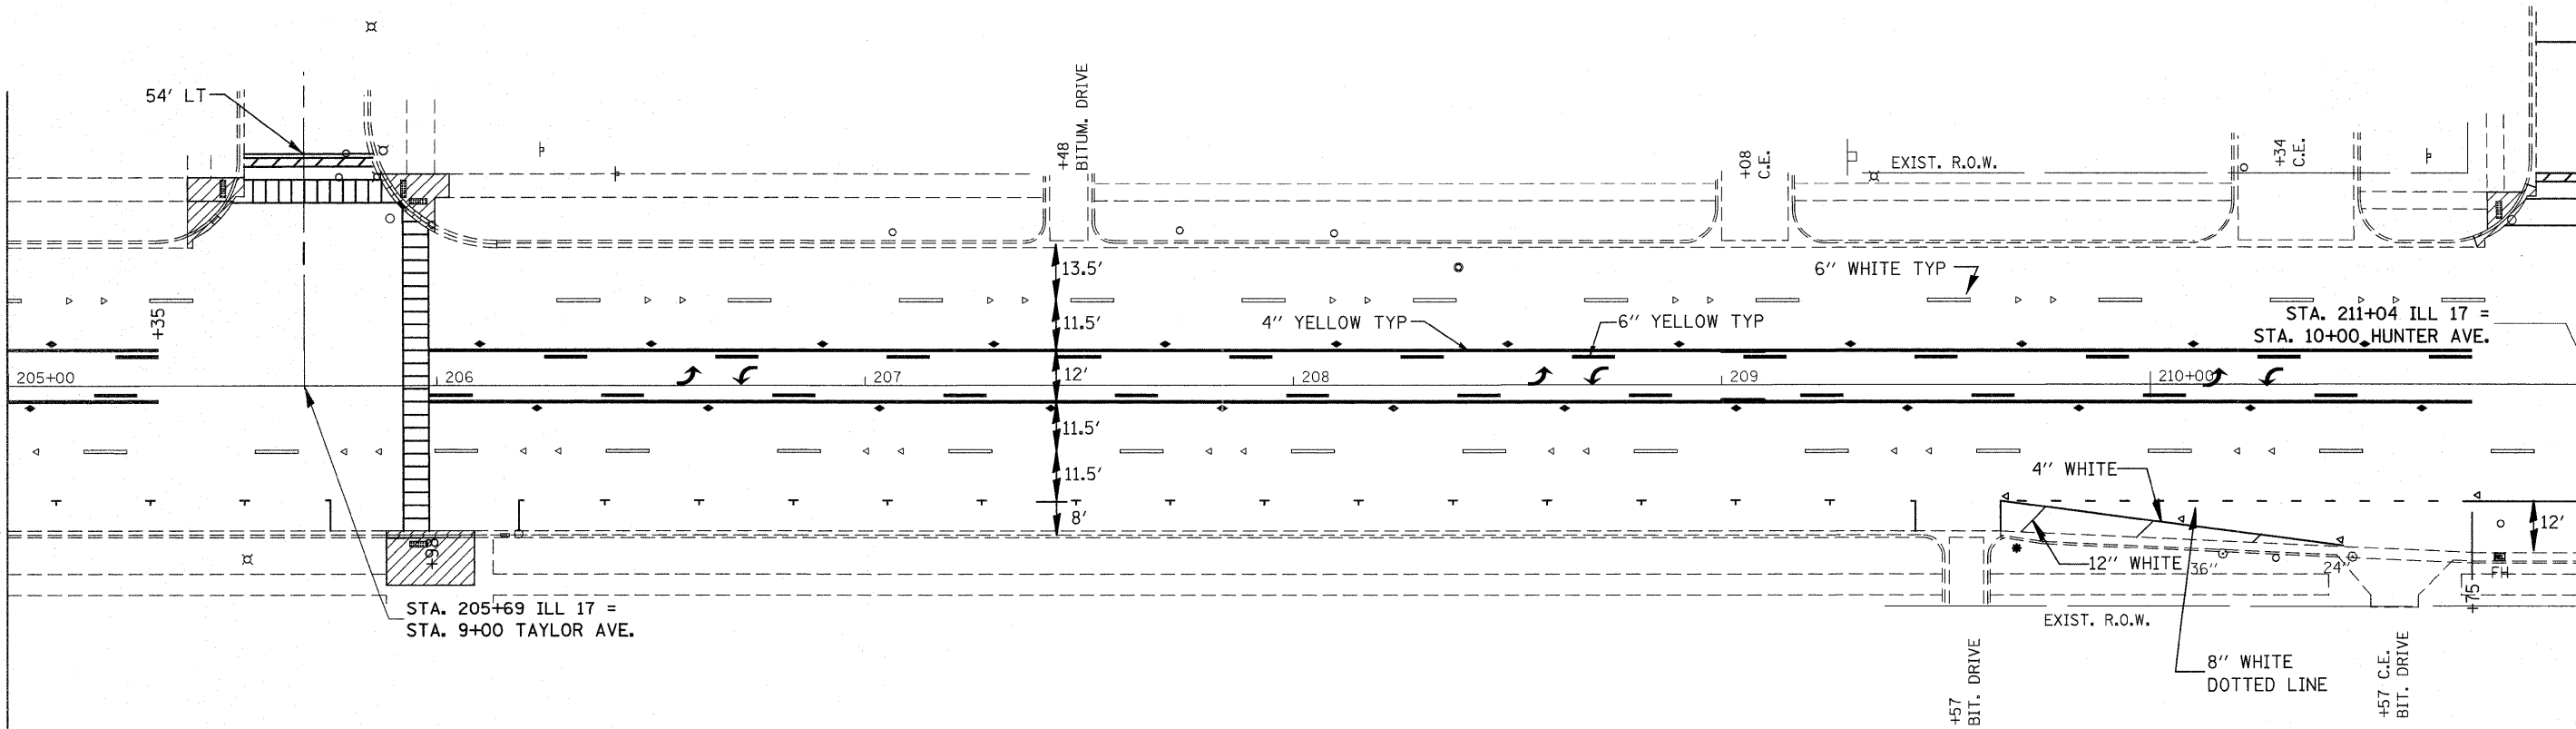

SIDEWALK REMOVAL AND CURB REMOVAL

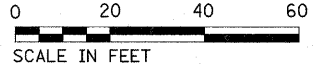

FILE NAME =	USER NAME = leaf_jw	DESIGNED -	REVISED -	<b>STATE OF ILLINOIS DEPARTMENT OF TRANSPORTATION</b>	<b>PLAN SHEET</b>	F.A.P. RTE.	SECTION	COUNTY	TOTAL SHEETS	SHEET NO.	
cd:\pwwork\pwwork\quigley\m\0282391\ED06604-shr-plan.dgn	PLOT SCALE = 20,0000' / 1in.	DRAWN -	REVISED -			330	(1,1R-2)RS	KANKAKEE	54	23	
	PLOT DATE = 12/20/2011	CHECKED -	REVISED -			CONTRACT NO. 66477					
		DATE -	REVISED -			[ILLINOIS] FED. AID PROJECT					

SCALE: 1"=20' SHEET OF SHEETS STA. TO STA.