



MATCH LINE STA 61+50

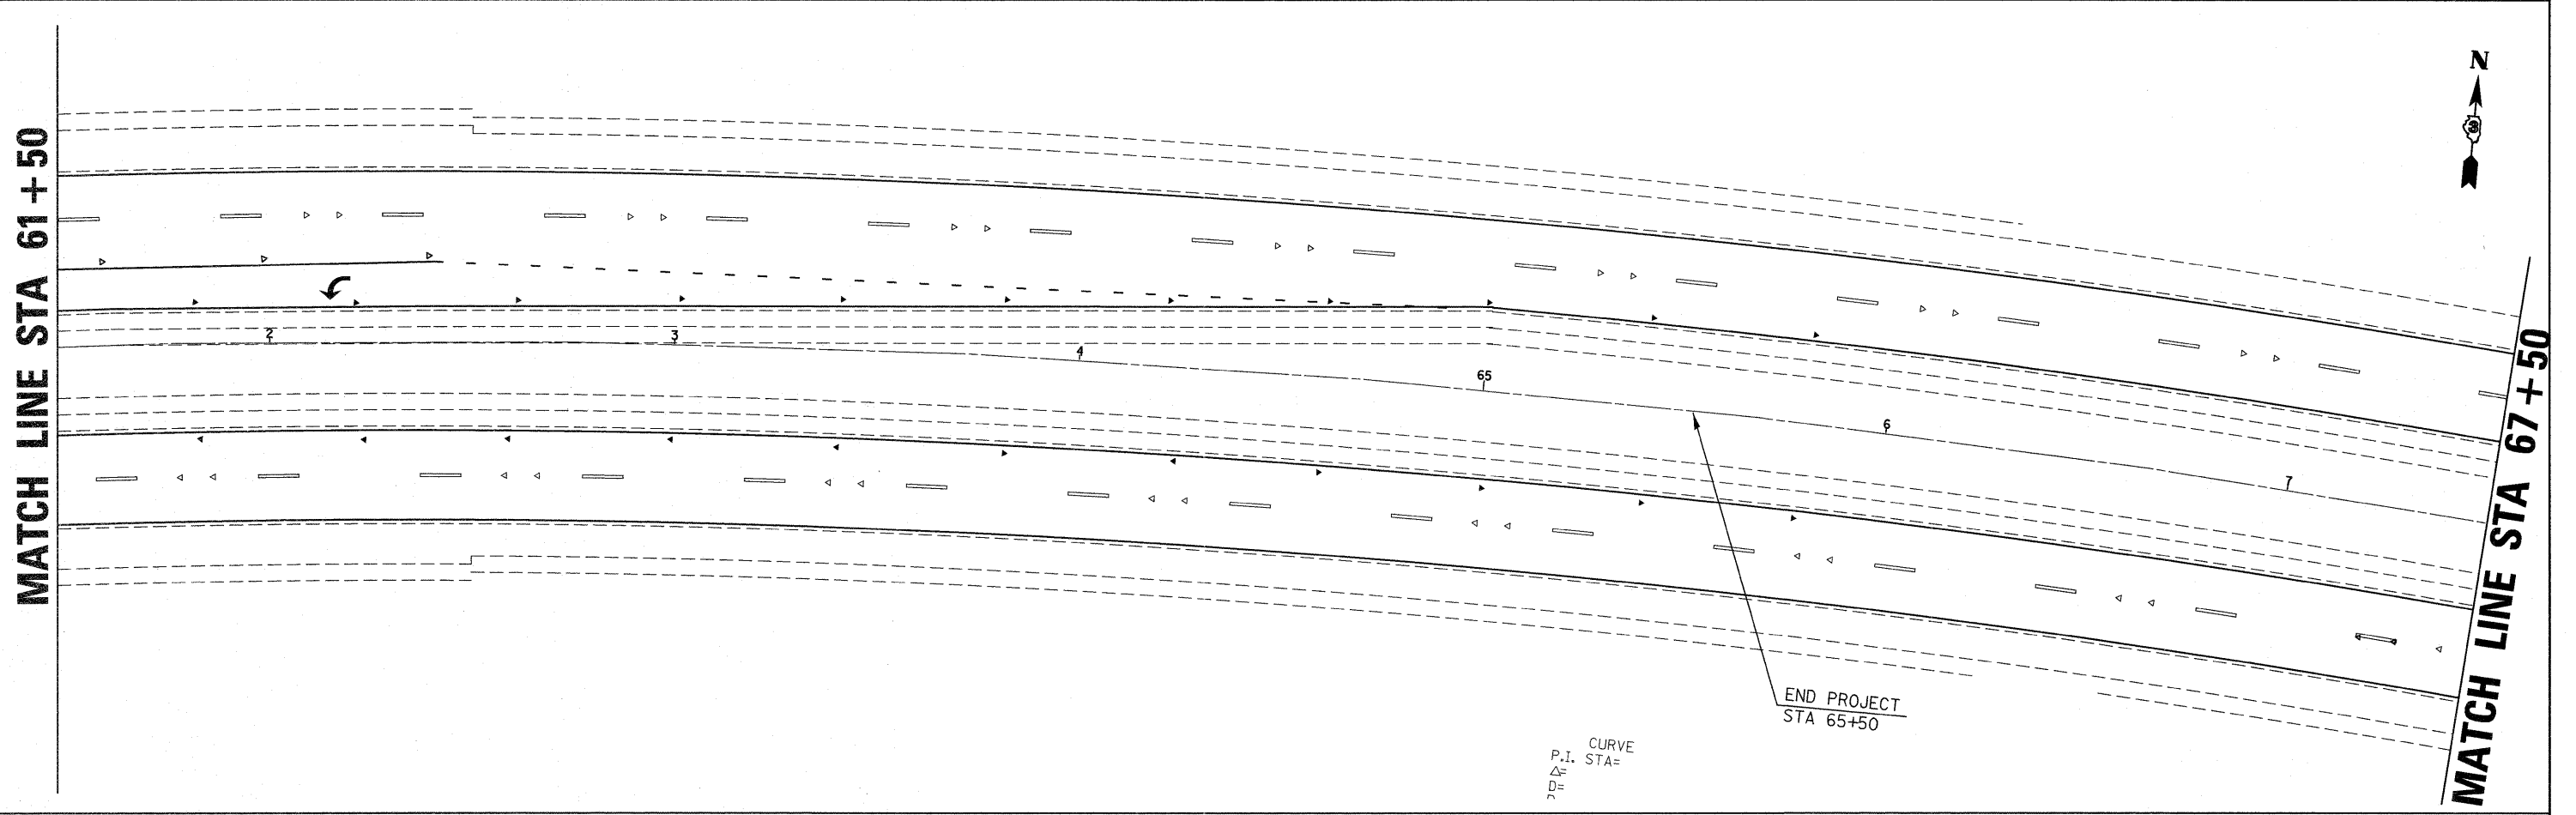

MATCH LINE STA 67+50



MATCH LINE STA 67+50

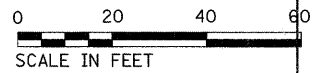

FILE NAME =	USER NAME = leaf_jw	DESIGNED -	REVISED -	STATE OF ILLINOIS DEPARTMENT OF TRANSPORTATION	PLAN SHEET				F.A.P. RTE.	SECTION	COUNTY	TOTAL SHEETS	SHEET NO.
c:\pw_work\pwsdot\qsigleym\1d0282391\ED06604-ahp-plan.dgn		DRAWN -	REVISED -		330	(1,1R-2)RS	KANKAKEE	54	32				
PLOT SCALE = 20.0000' / 1"		CHECKED -	REVISED -		SCALE: 1"=20' SHEET OF SHEETS STA. TO STA.				CONTRACT NO. 66477				
PLOT DATE = 12/20/2011		DATE -	REVISED -		ILLINOIS FED. AID PROJECT								