

This document and the ideas and designs incorporated herein, as an instrument of professional service, is the property of Tyson Engineering, Inc. and is not to be used in whole or in part, for any other project without written authorization of Tyson Engineering, Inc.

Do not scale drawings. Use dimensions only.
 Contractor shall be responsible for verifying all dimensions.
 Information herein and herein is confidential.


REVISIONS			
NO.	DATE	BY	DESCRIPTION
1	06/07/01	LIC	PER IDOT REVIEW

**CITY OF KANKAKEE
 INFRASTRUCTURE**

**TRAFFIC SIGNAL PLAN
 TO SERVE
 ILLINOIS ROUTE 17
 & FOURTH AVENUE
 KANKAKEE, ILLINOIS**

WIRING PLAN

- LEGEND**
- IRON PIPE RECOVERED
 - IRON ROD RECOVERED
 - ⊕ CUT CROSS IN CONCRETE
 - ⊙ "P.K." NAIL SET
 - ⊙ IRON ROD SET
 - ⊙ EX. POWER POLE
 - ⊙ EX. STREET LIGHT
 - ⊙ EX. LIGHT POLE
 - ⊙ EX. FIRE HYDRANT
 - ⊙ EX. WATER VALVE
 - ⊙ EX. WATER METER
 - OE— EX. OVERHEAD ELECTRIC
 - OT— EX. OVERHEAD TELEPHONE
 - ▽— EX. STORM SEWER
 - S— EX. SANITARY SEWER
 - G— NORTHERN ILLINOIS GAS LINE
 - ⊙ EX. SIGNAL BOX
 - ⊙ EX. TRAFFIC SIGNAL
 - ⊙ EX. SIGNAL VAULT
 - ⊙ EX. COM-ED BOX
 - ⊙ EX. TELEVISION PEDESTAL
 - ⊙ EX. WALK SIGNAL
 - ⊙ EX. MANHOLE
 - ⊙ EX. CATCH BASIN
 - ⊙ EX. INLET
 - ⊙ EX. ELECTRIC VAULT
 - ⊙ EX. MISCELLANEOUS SIGN
 - ⊙ EX. GUY POLE
 - ⊙ EX. GUY WIRE
 - ⊙ PR. TRAFFIC SIGNAL CONTROLLER CABINET
 - ⊙ PR. STEEL COMBINATION MAST ARM ASSEMBLY AND POLE
 - ⊙ PR. TRAFFIC SIGNAL HEAD WITH BACK PLATE
 - ⊙ PR. PEDESTRIAN SIGNAL HEAD
 - ⊙ PR. PEDESTRIAN PUSH BUTTON
 - ⊙ PR. CONCRETE HANDHOLE

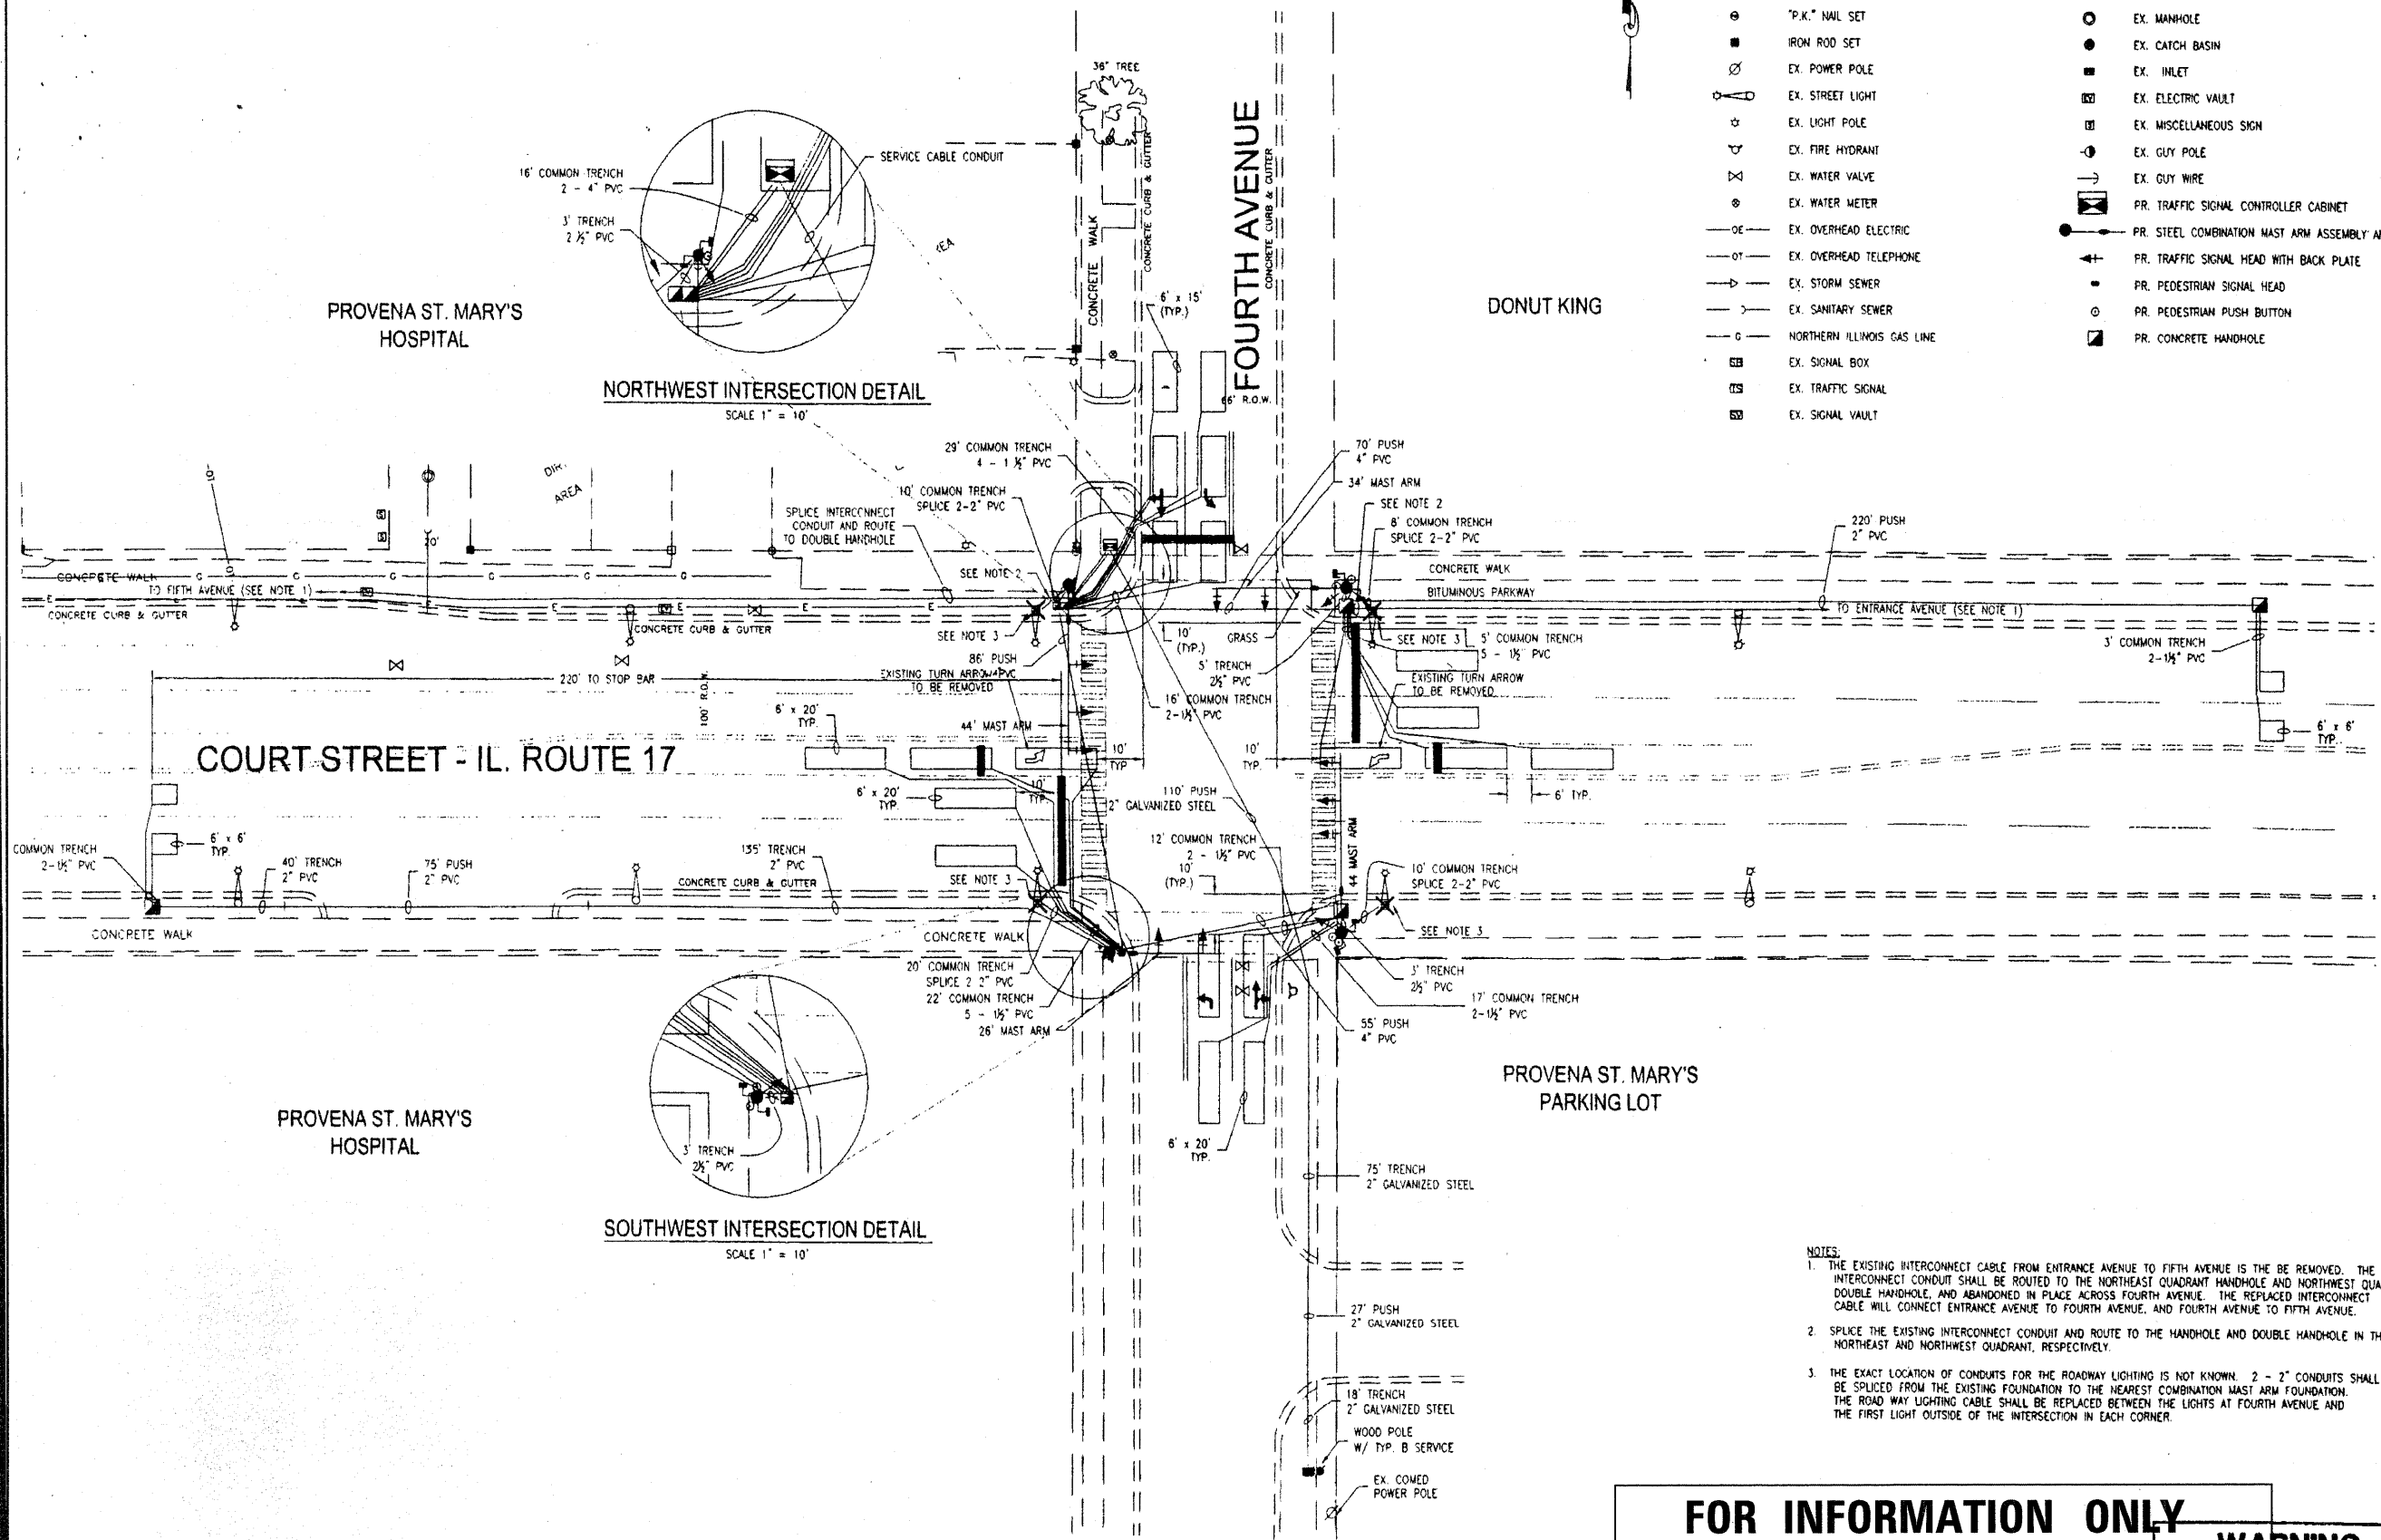

NOTES:

- THE EXISTING INTERCONNECT CABLE FROM ENTRANCE AVENUE TO FIFTH AVENUE IS TO BE REMOVED. THE INTERCONNECT CONDUIT SHALL BE ROUTED TO THE NORTHEAST QUADRANT HANDHOLE AND NORTHWEST QUADRANT DOUBLE HANDHOLE, AND ABANDONED IN PLACE ACROSS FOURTH AVENUE. THE REPLACED INTERCONNECT CABLE WILL CONNECT ENTRANCE AVENUE TO FOURTH AVENUE, AND FOURTH AVENUE TO FIFTH AVENUE.
- SPLICE THE EXISTING INTERCONNECT CONDUIT AND ROUTE TO THE HANDHOLE AND DOUBLE HANDHOLE IN THE NORTHEAST AND NORTHWEST QUADRANT, RESPECTIVELY.
- THE EXACT LOCATION OF CONDUITS FOR THE ROADWAY LIGHTING IS NOT KNOWN. 2 - 2" CONDUITS SHALL BE SPLICED FROM THE EXISTING FOUNDATION TO THE NEAREST COMBINATION MAST ARM FOUNDATION. THE ROADWAY LIGHTING CABLE SHALL BE REPLACED BETWEEN THE LIGHTS AT FOURTH AVENUE AND THE FIRST LIGHT OUTSIDE OF THE INTERSECTION IN EACH CORNER.

FOR INFORMATION ONLY

FILE NAME =	USER NAME = leaf.jw	DESIGNED -	REVISED -
ct:\pw\work\pwwdot\quigley\1\40282391\ED06604-eh-t-detail.dgn		DRAWN -	REVISED -
		CHECKED -	REVISED -
		DATE -	REVISED -

**STATE OF ILLINOIS
 DEPARTMENT OF TRANSPORTATION**

IL 17 AND 4TH AVENUE DETECTOR LOOP INFORMATION			
SCALE:	SHEET NO. OF SHEETS	STA. TO STA.	

F.A.P. RTE.	SECTION	COUNTY	TOTAL SHEETS	SHEET NO.
330	(1,1R-2)RS	KANKAKEE	54	35
CONTRACT NO. 66477				
ILLINOIS FED. AID PROJECT				