


TYPICAL FAP 310 (US 67) SECTION

STA 147+20 TO STA 156+25

1:6 FOR FILL HEIGHTS OF < 5'
BREAK AT 40' TO 1:3 > 5'

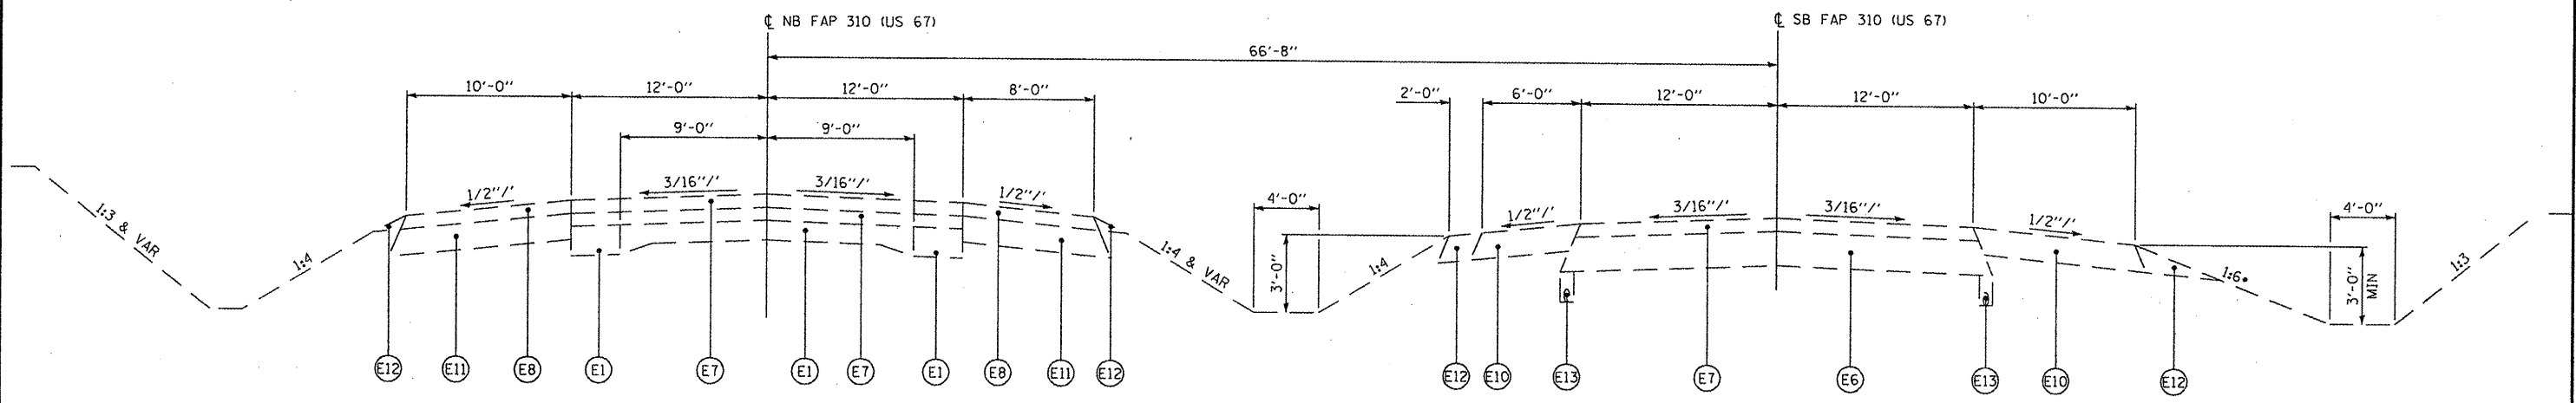

TYPICAL FAP 310 (US 67) SECTION

STA 156+25 TO STA 159+45

LEGEND

- (E1) EXISTING 9"-6"-9" PCC PAVEMENT
- (E2) EXISTING GRANULAR EMBANKMENT SPECIAL, 4" MINIMUM
- (E3) EXISTING GRANULAR EMBANKMENT SPECIAL, 15" MINIMUM
- (E4) EXISTING HOT-MIX ASPHALT BASE COURSE, 6"
- (E5) EXISTING HOT-MIX ASPHALT BASE COURSE, 10"
- (E6) EXISTING HOT-MIX ASPHALT BASE COURSE, 10 1/2"
- (E7) EXISTING HOT-MIX ASPHALT SURFACING, 4" MINIMUM
- (E8) EXISTING HOT-MIX ASPHALT SHOULDERS, 4"
- (E9) EXISTING HOT-MIX ASPHALT SHOULDERS, 6"
- (E10) EXISTING HOT-MIX ASPHALT SHOULDERS, 8"
- (E11) EXISTING STABILIZED SHOULDERS, 8"
- (E12) EXISTING AGGREGATE SHOULDERS, VARIABLE DEPTH
- (E13) EXISTING PIPE UNDERDRAINS, 4"

FILE NAME :	USER NAME : seb	DESIGNED -	REVISED -	STATE OF ILLINOIS DEPARTMENT OF TRANSPORTATION	EXISTING TYPICAL SECTIONS	F.A.P. RTE.	SECTION	COUNTY	TOTAL SHEETS	SHEET NO.	
p:\07files\070286\phase2\cadd sheets\04	BB691-sh-typical.dgn	DRAWN -	REVISED -			310	(38B-2)BR	MCDONOUGH	130	8	
	PLOT SCALE = 1/8" = 1'-0"	CHECKED -	REVISED -			SCALE: none SHEET NO. 1 OF 5 SHEETS STA. TO STA.					
	PLOT DATE = 12/7/2011	DATE -	REVISED -			CONTRACT NO. 68691					
ILLINOIS FED. AID PROJECT											